


Area densely vegetated.
Unable to record data in this
area at time of survey.

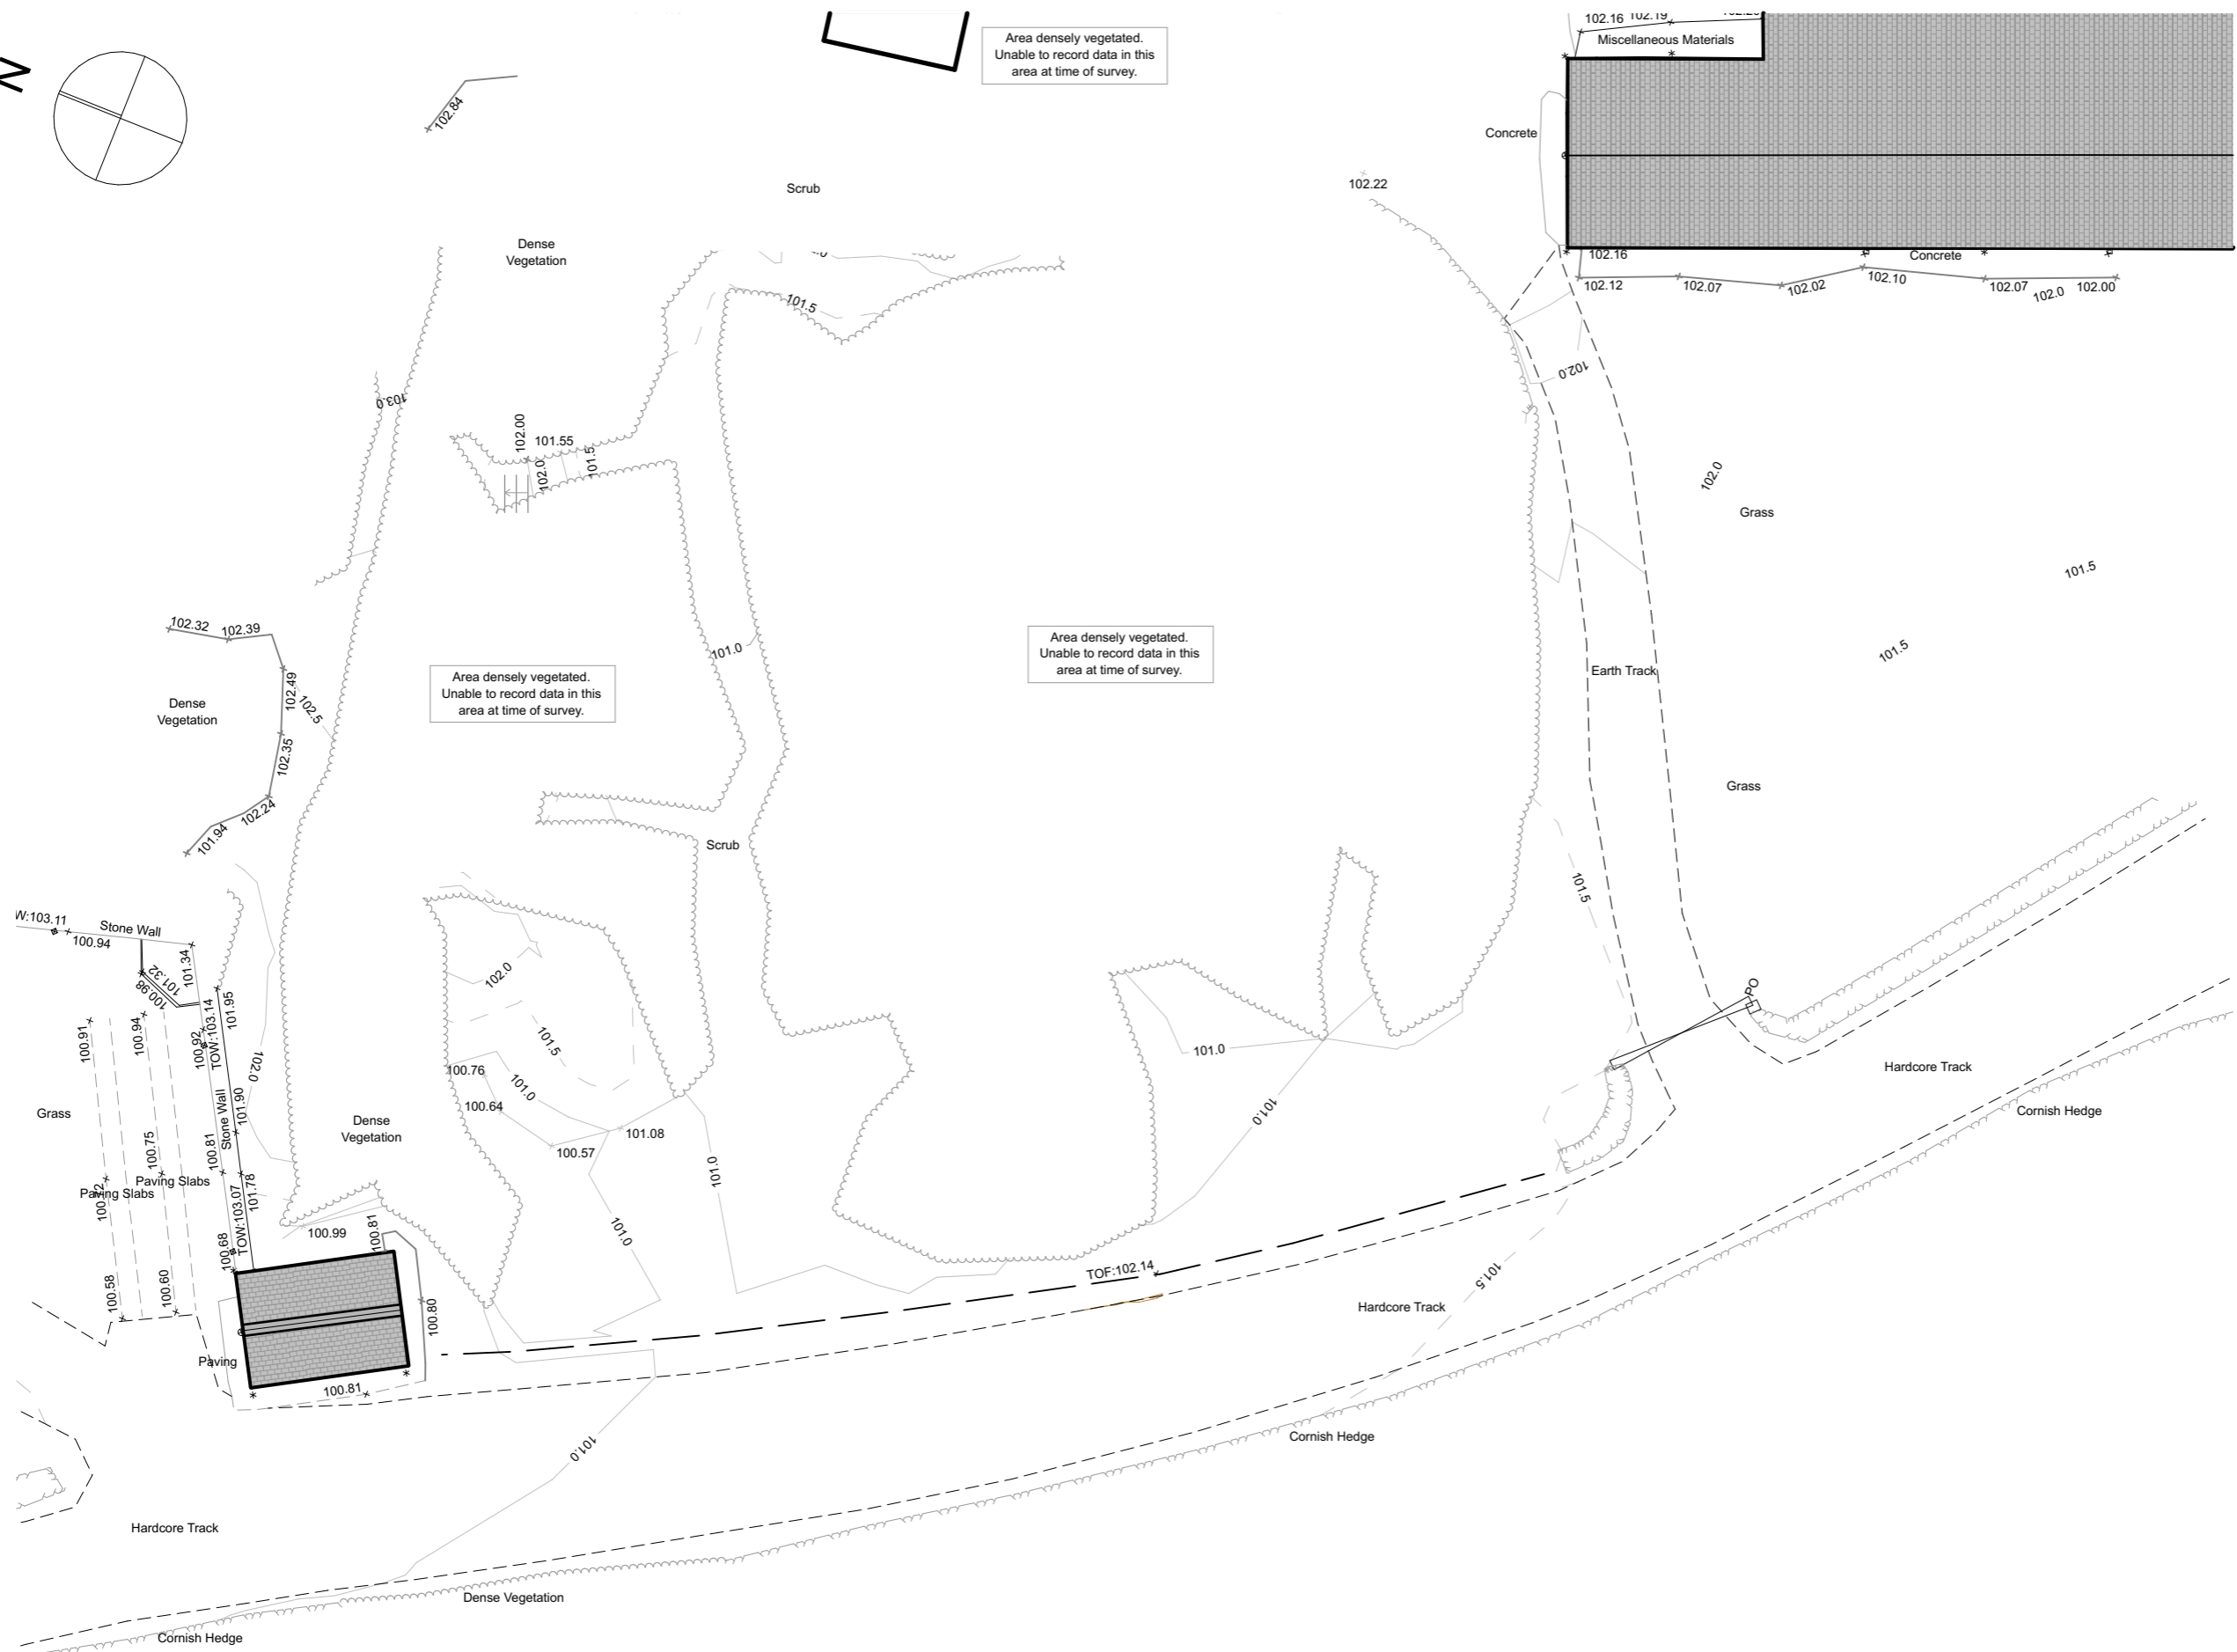

Area densely vegetated.
Unable to record data in this
area at time of survey.

Area densely vegetated.
Unable to record data in this
area at time of survey.

THIS DRAWING IS COPYRIGHT
Contractors and Consultants must check all dimensions on site.
Any discrepancies to be reported to Laurence Associates before
work proceeds. This drawing shall be used only for the purpose
intended.
PLEASE DO NOT SCALE FOR CONSTRUCTION PURPOSES.

Notes:

Rev.	Description	Drawn	Date



planning
architecture
landscape

t: +44(0)1872 225 259
e: hello@laurenceassociates.co.uk
w: www.laurenceassociates.co.uk

Project Title:
CONSTRUCTION OF DWELLING

Project Address:
LAND ADJ BOTALLACK VEAN
BOTTALLACK, ST JUST
TR19 7QQ

Client:
MR & MRS MORRIS

Drawing Title:
EXISTING SITE PLAN

Scale: 1:200@A3	Drawn: AC
Date: 11/23	Checked:
Drawing No: 23109-PL-04	Rev:

PLANNING

EXISTING SITE PLAN
1:200

