


THIS DRAWING IS COPYRIGHT  
Contractors and Consultants must check all dimensions on site.  
Any discrepancies to be reported to Laurence Associates before  
work proceeds. This drawing shall be used only for the purpose  
intended.  
PLEASE DO NOT SCALE FOR CONSTRUCTION PURPOSES.

Notes:  
**Proposed GIA: 165.6 m<sup>2</sup>**

Rev.	Description	Drawn	Date

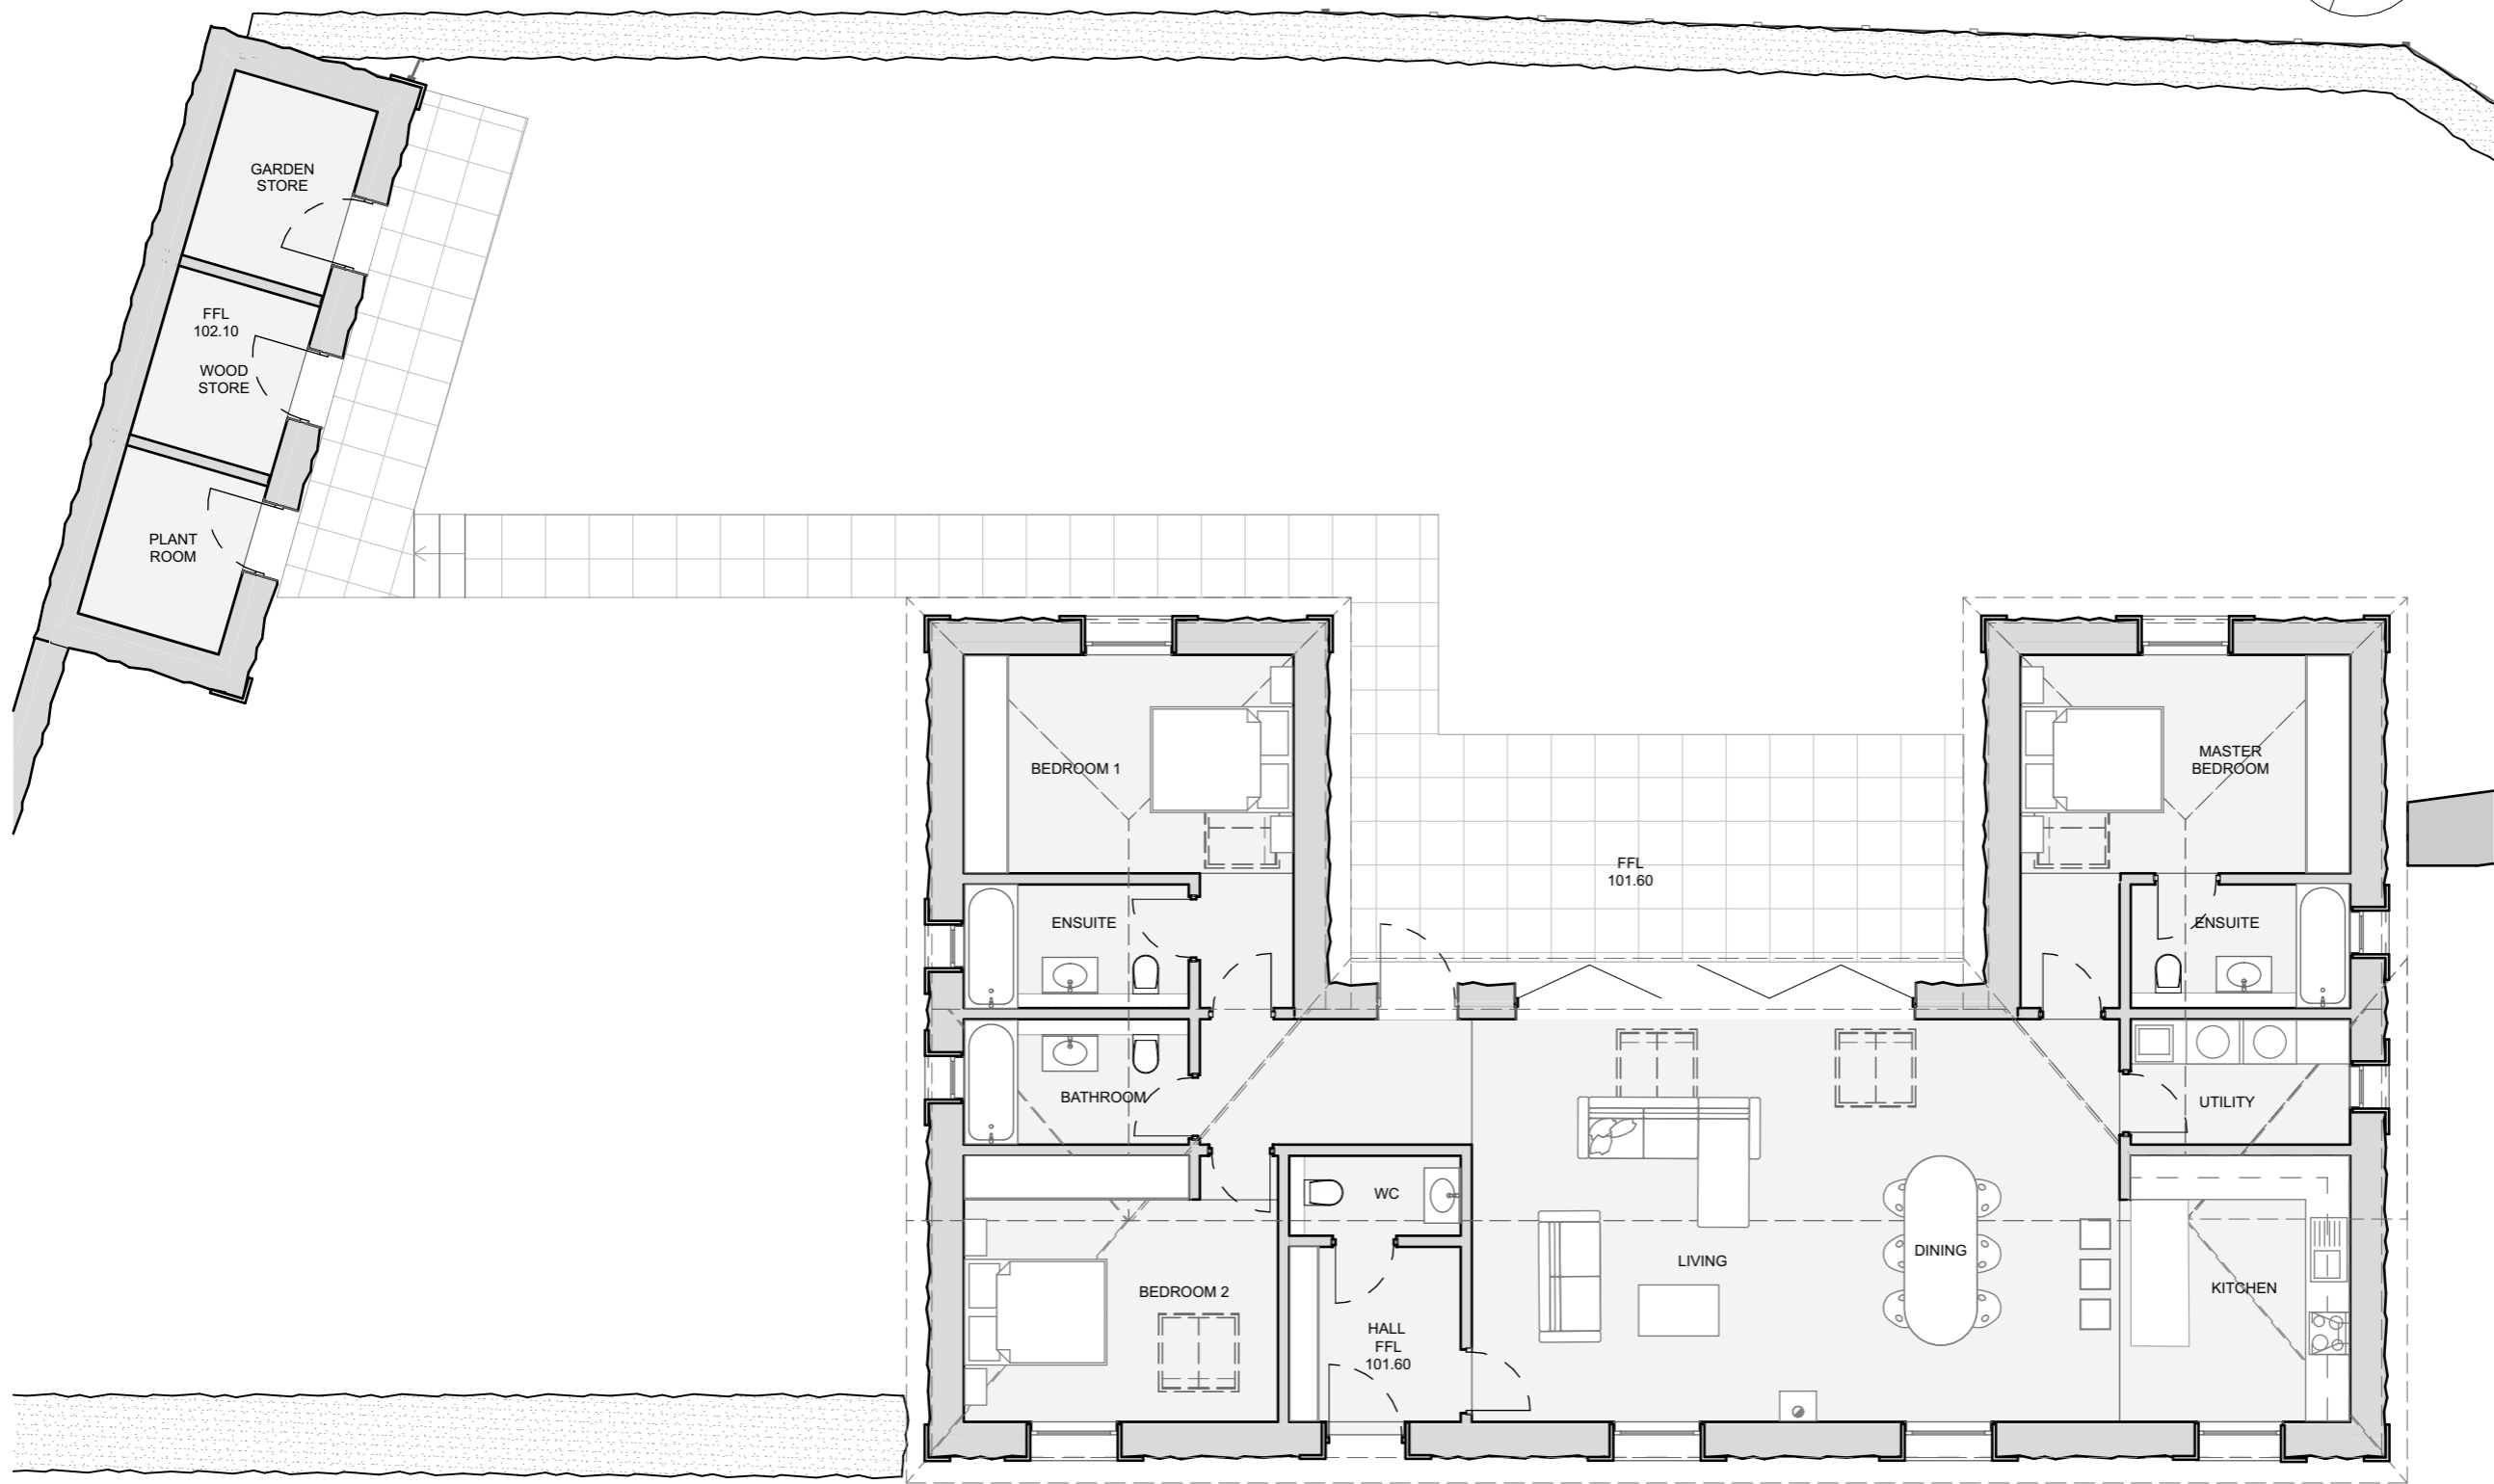

planning  
architecture  
landscape

t: +44(0)1872 225 259  
e: hello@laurenceassociates.co.uk  
w: www.laurenceassociates.co.uk

Project Title:  
**CONSTRUCTION OF DWELLING**

Project Address:  
**LAND ADJ BOTALLACK VEAN  
BOTTALLACK, ST JUST  
TR19 7QQ**

Client:  
**MR & MRS MORRIS**

Drawing Title:  
**PROPOSED FLOOR PLANS**

Scale: 1:100@A3	Drawn: AC
Date: 11/23	Checked:
Drawing No: 23109-PL-07	Rev:

**PLANNING**

**PROPOSED GROUND FLOOR PLAN  
1:100**

