


NOTES - Responsibility is not accepted for errors made by others in scaling from this drawing. All construction information should be taken from figured dimensions only. All dimensions are in millimeters. For construction details refer to building regulation notes and structural engineers design where applicable

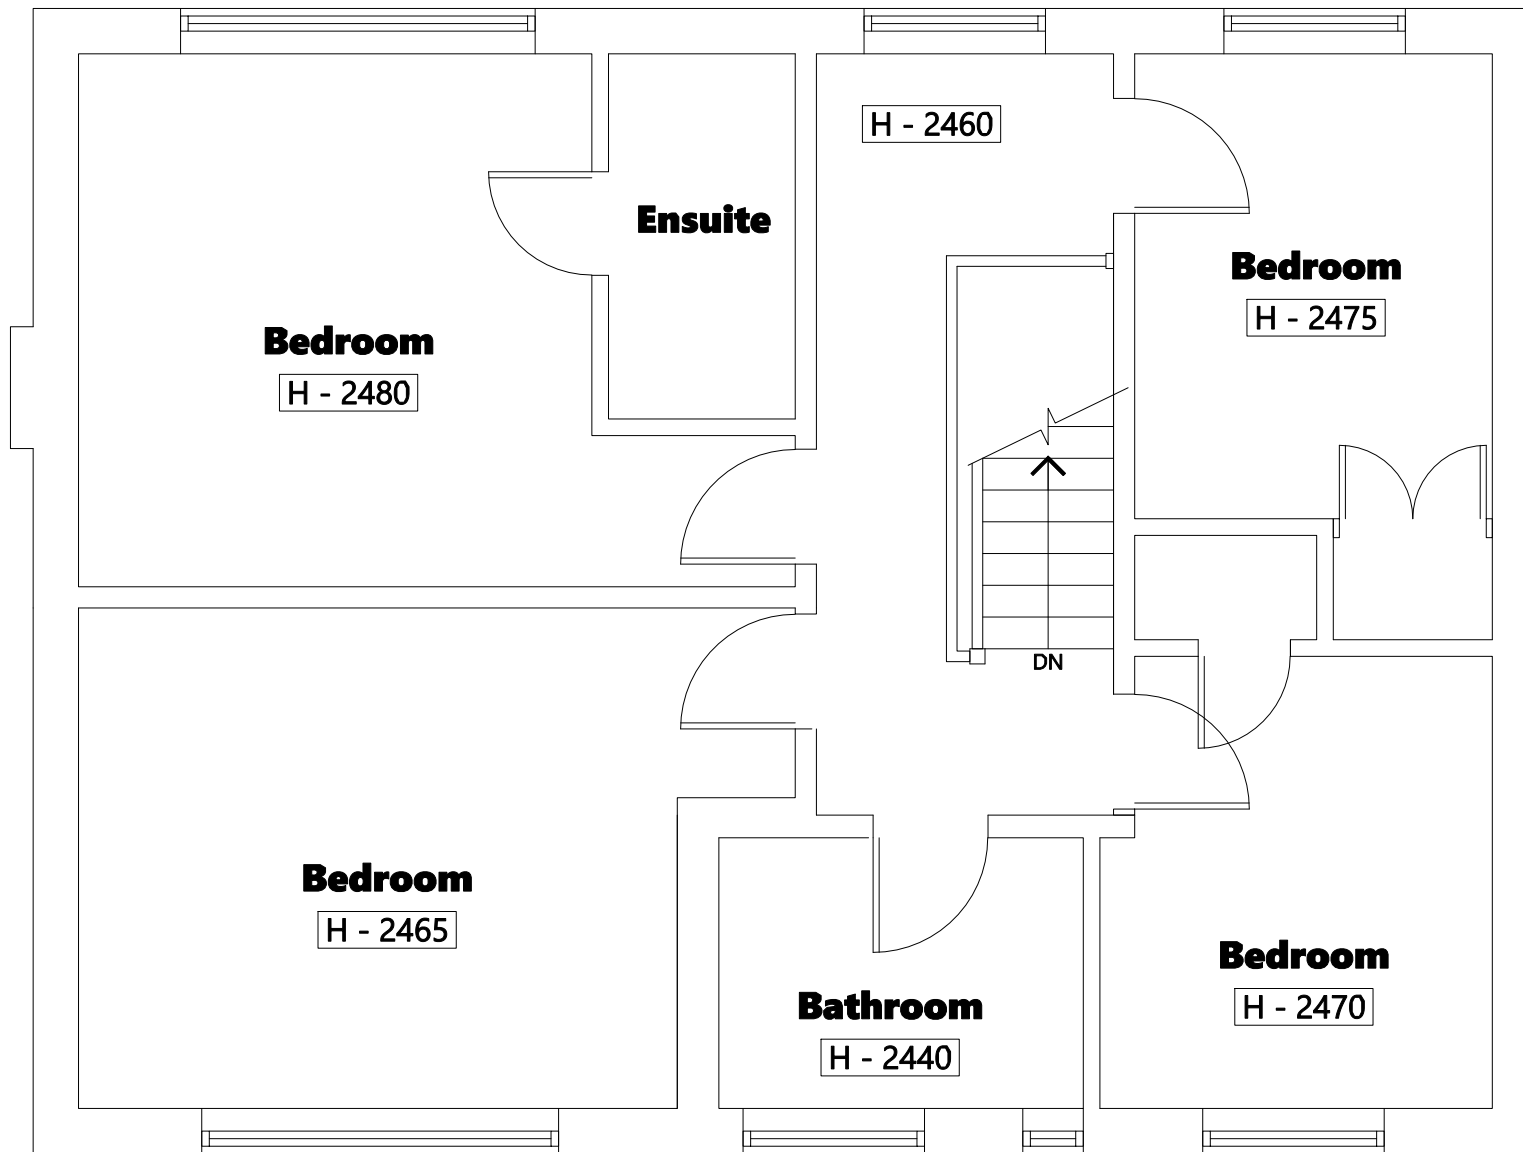

Front

Side

Side



Rear

 Jon Pritchard Ltd	Rev	Description of Changes	Drawn	Date	Client	Postcode	Drawing Title			
	-	-	-	-	Mr J Digweed	BS41 9EY	First Floor Plan - Existing			
	Scale	1:50				Address	Appointed	Drawing No	Option	Rev
					25 Ridgeway Road, Long Ashton	Feb.2024	25/RR/LA/03/BR	dM	1b	-