


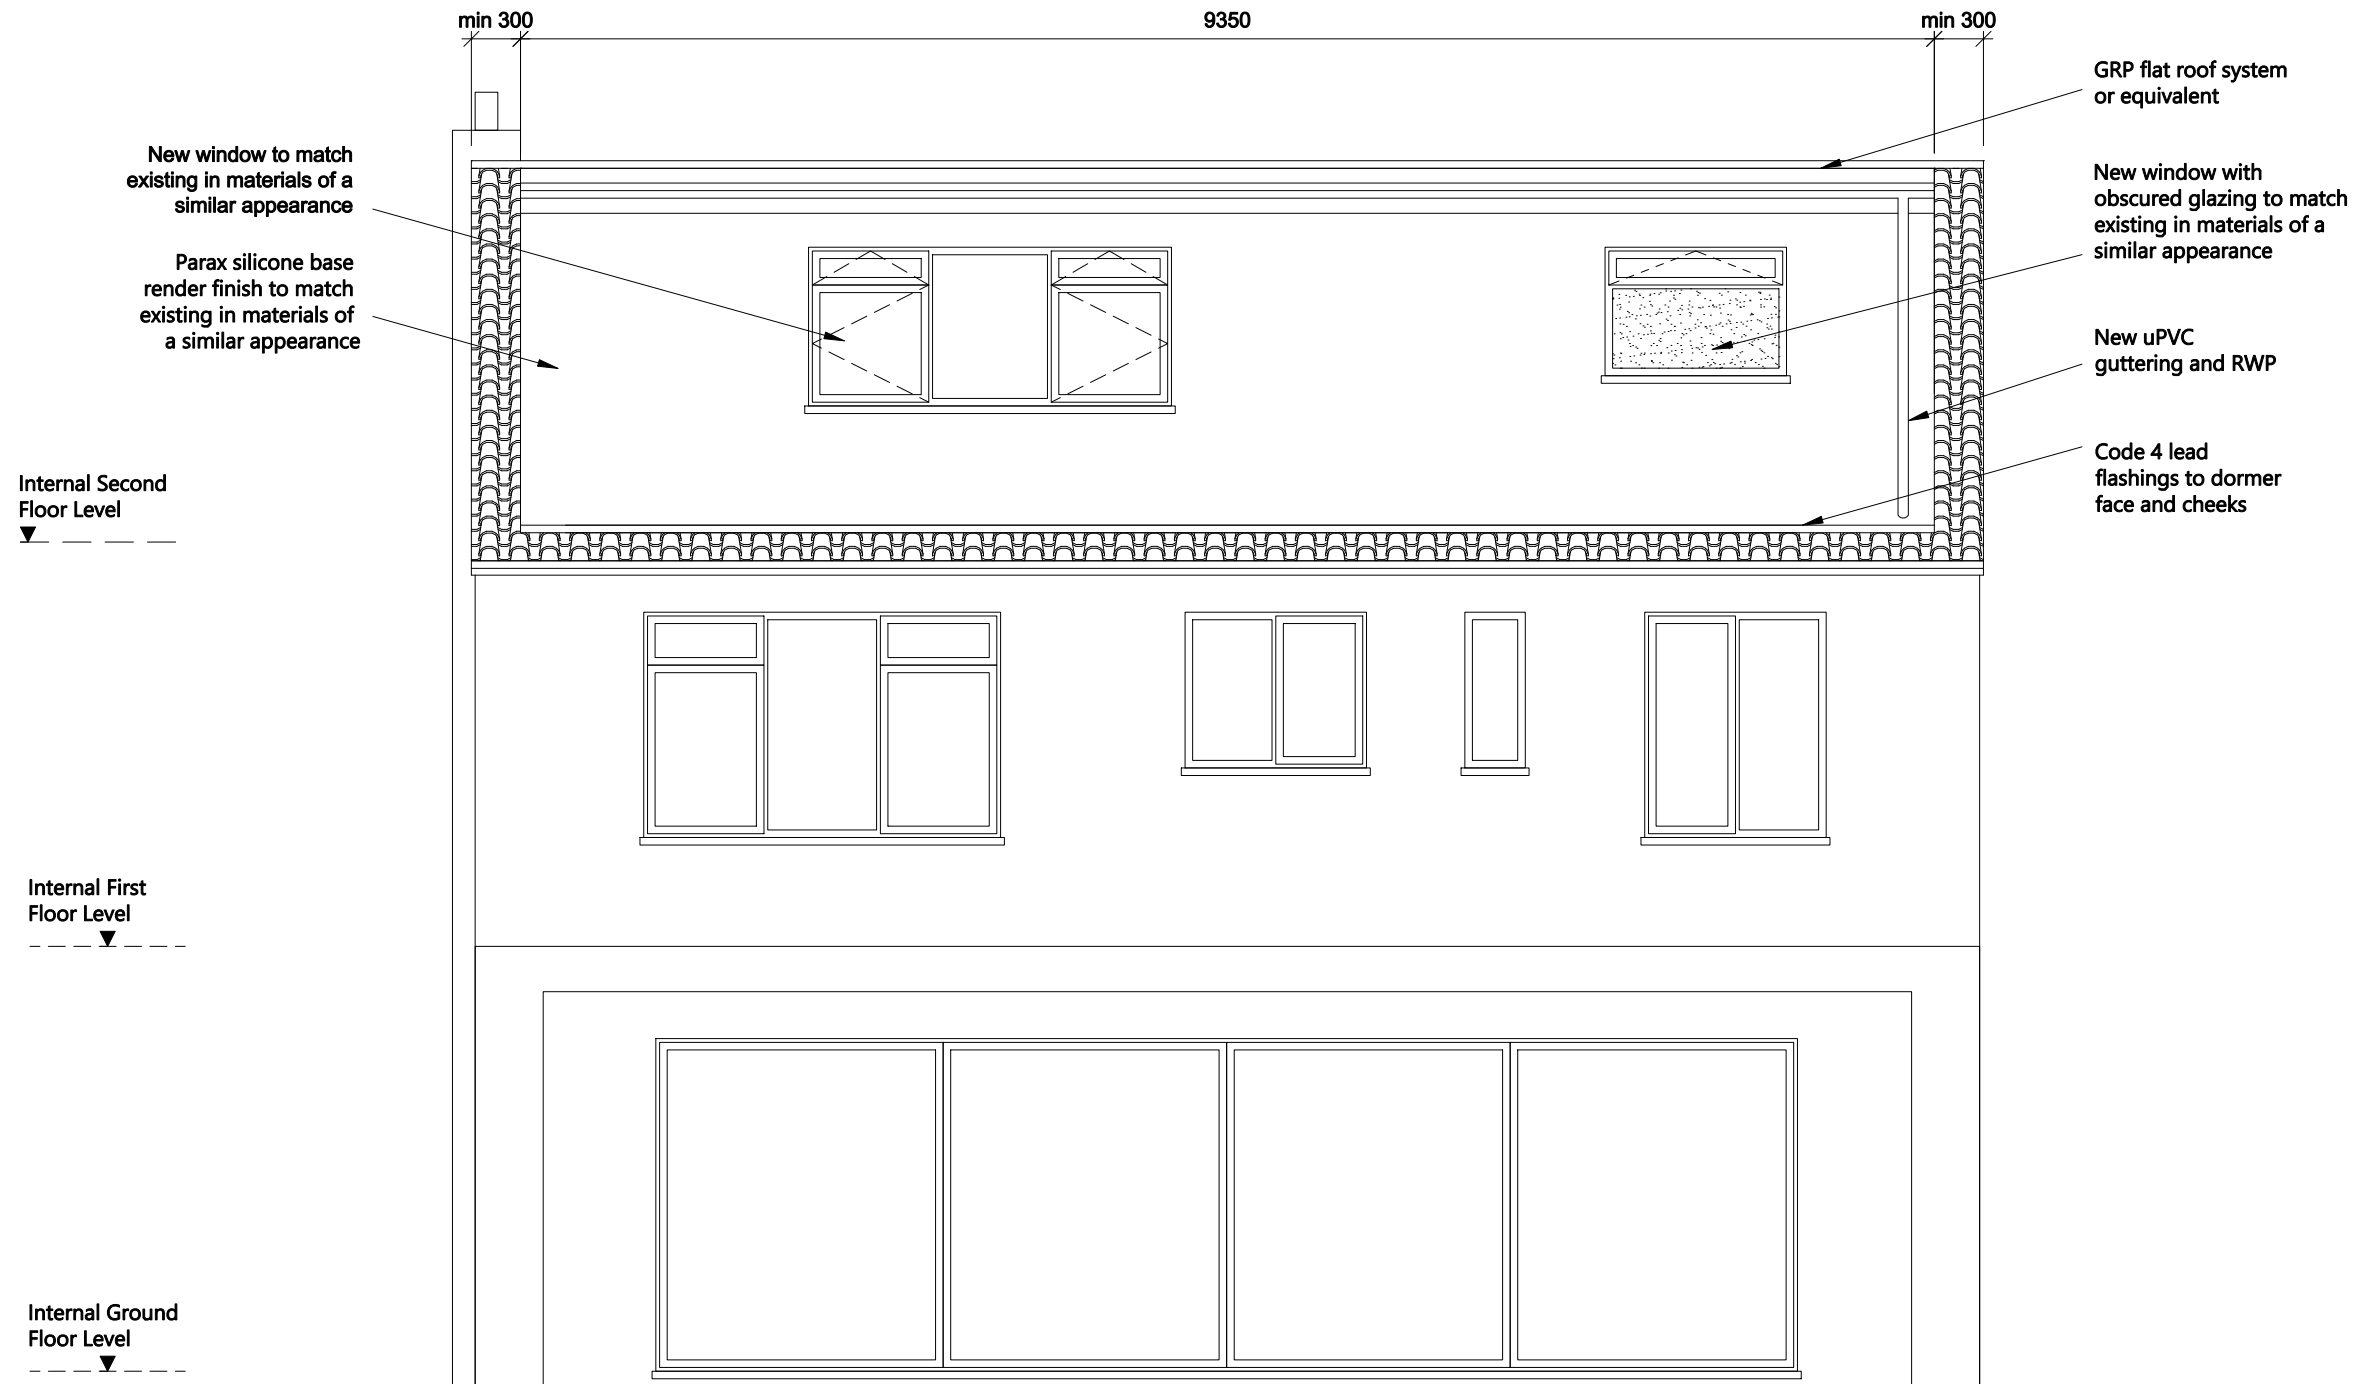

NOTES - Responsibility is not accepted for errors made by others in scaling from this drawing. All construction information should be taken from figured dimensions only. All dimensions are in millimeters. For construction details refer to building regulation notes and structural engineers design where applicable



 Jon Pritchard Ltd	Rev	Description of Changes	Drawn	Date	Client	Postcode	Drawing Title					
	-	-	-	-	Mr J Digweed	BS41 9EY	Rear Elevation - Proposed					
	Scale	1:50				Address	Appointed	Drawing No	25/RR/LA/13/BR			
					25 Ridgeway Road, Long Ashton	Feb.2024	Drawn	dM	Option	1b	Rev	-