


NOTES - Responsibility is not accepted for errors made by others in scaling from this drawing. All construction information should be taken from figured dimensions only. All dimensions are in millimeters. For construction details refer to building regulation notes and structural engineers design where applicable

New rooflights to match existing in materials of a similar appearance, not to protrude more than 150mm beyond the plane of the slope of the original roof when measured from the perpendicular with the external surface of the original roof

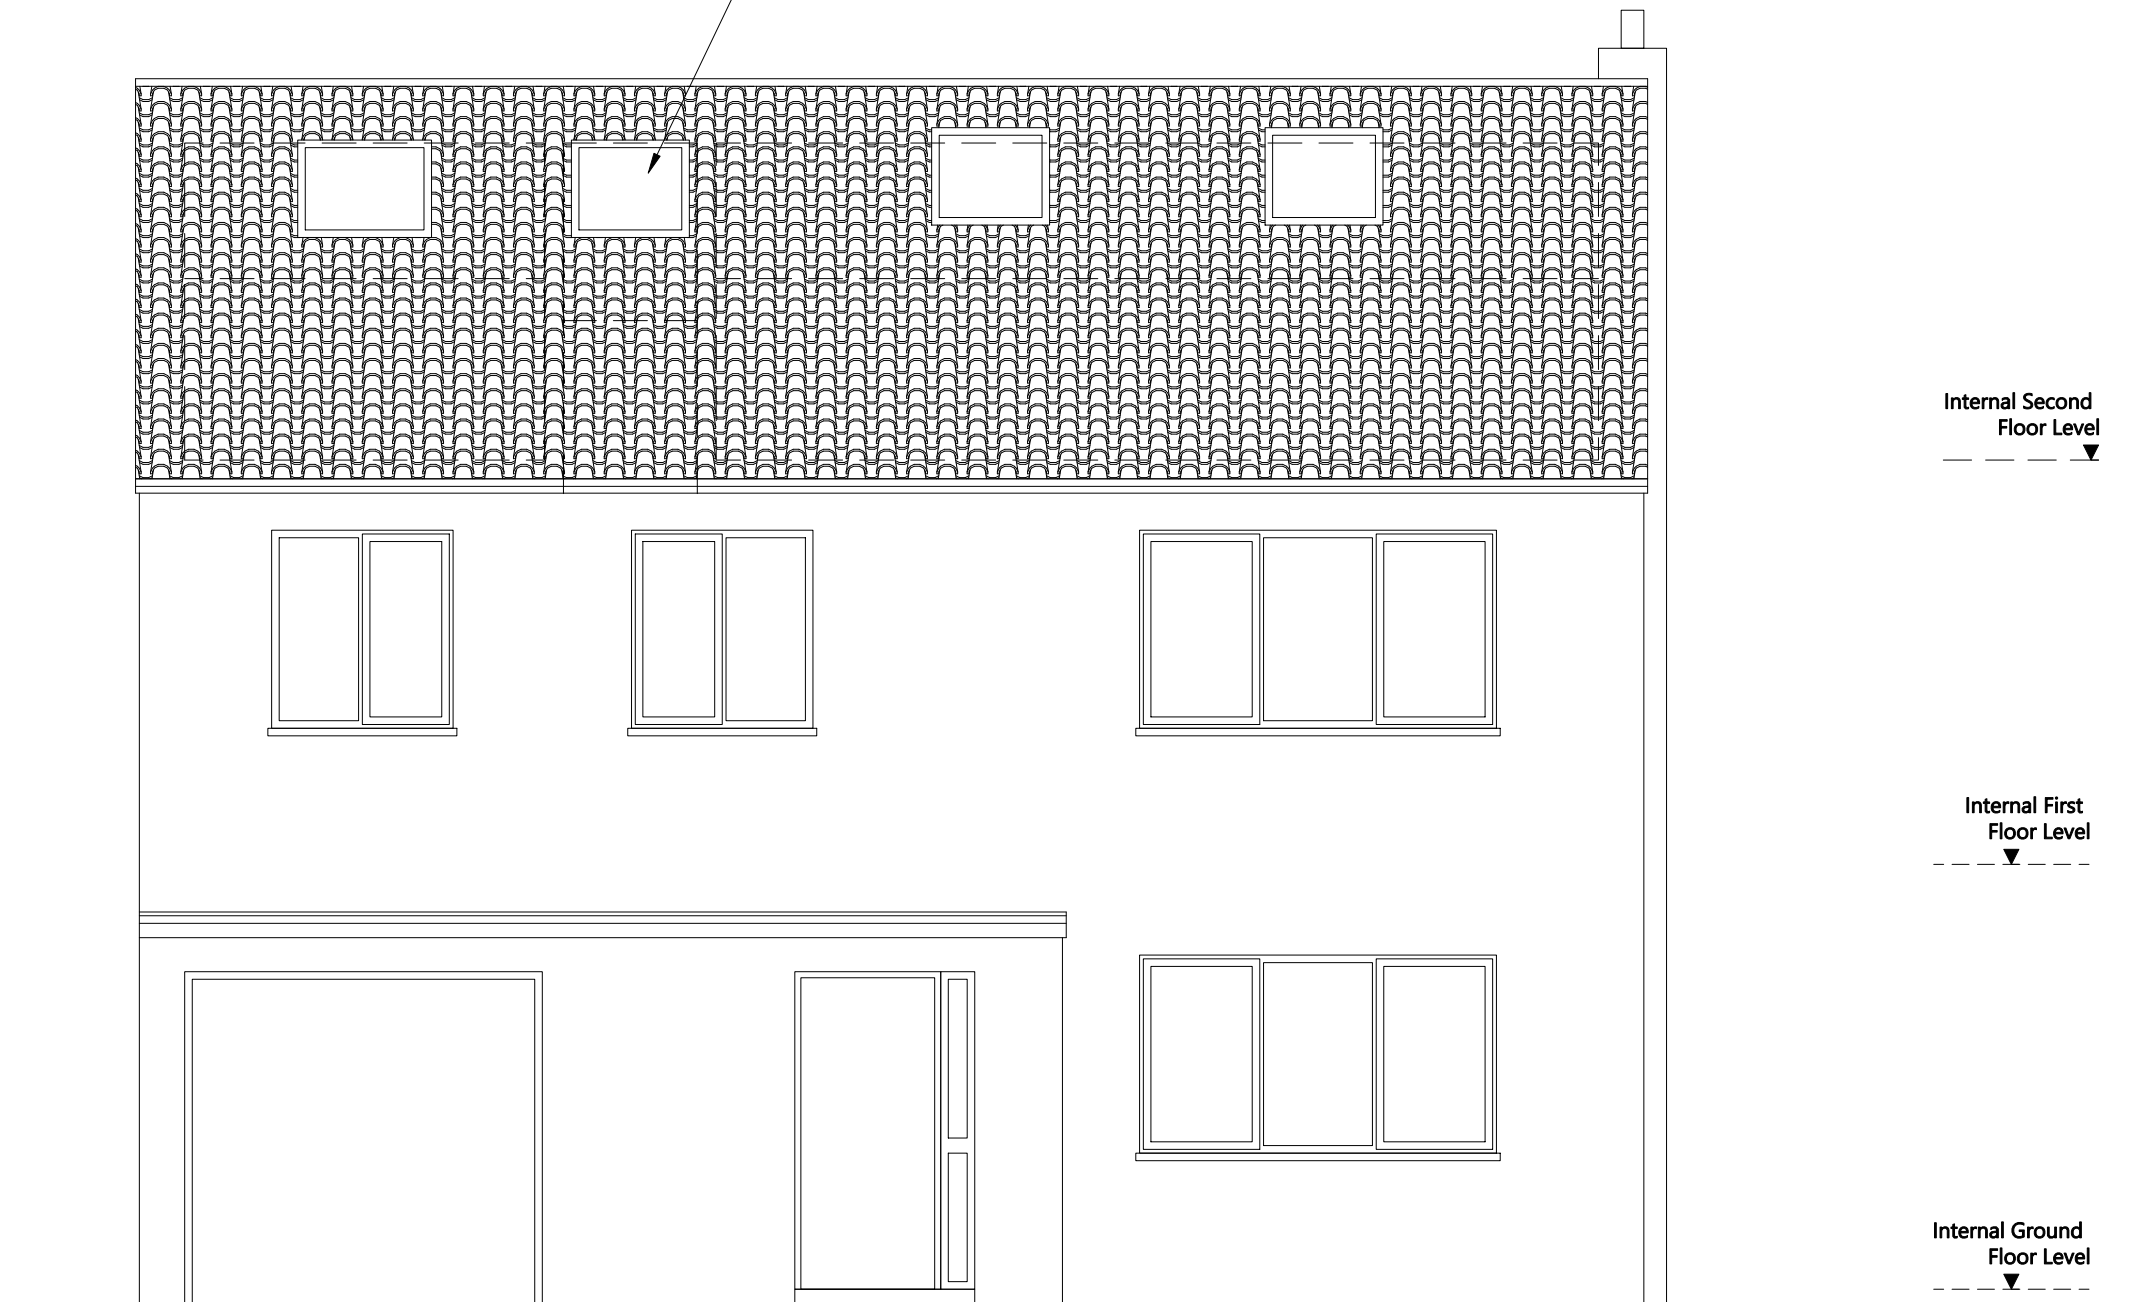

Jon Pritchard Ltd

Rev	Description of Changes	Drawn	Date	Client	Postcode	Drawing Title					
				Mr J Digweed	BS41 9EY	Front Elevation - Proposed					
Scale	1:50	0	1m	2m	3m	4m	5m	Address	Appointed	Drawing No	25/RR/LA/15/BR
								25 Ridgeway Road, Long Ashton	Feb.2024	Drawn	dM