


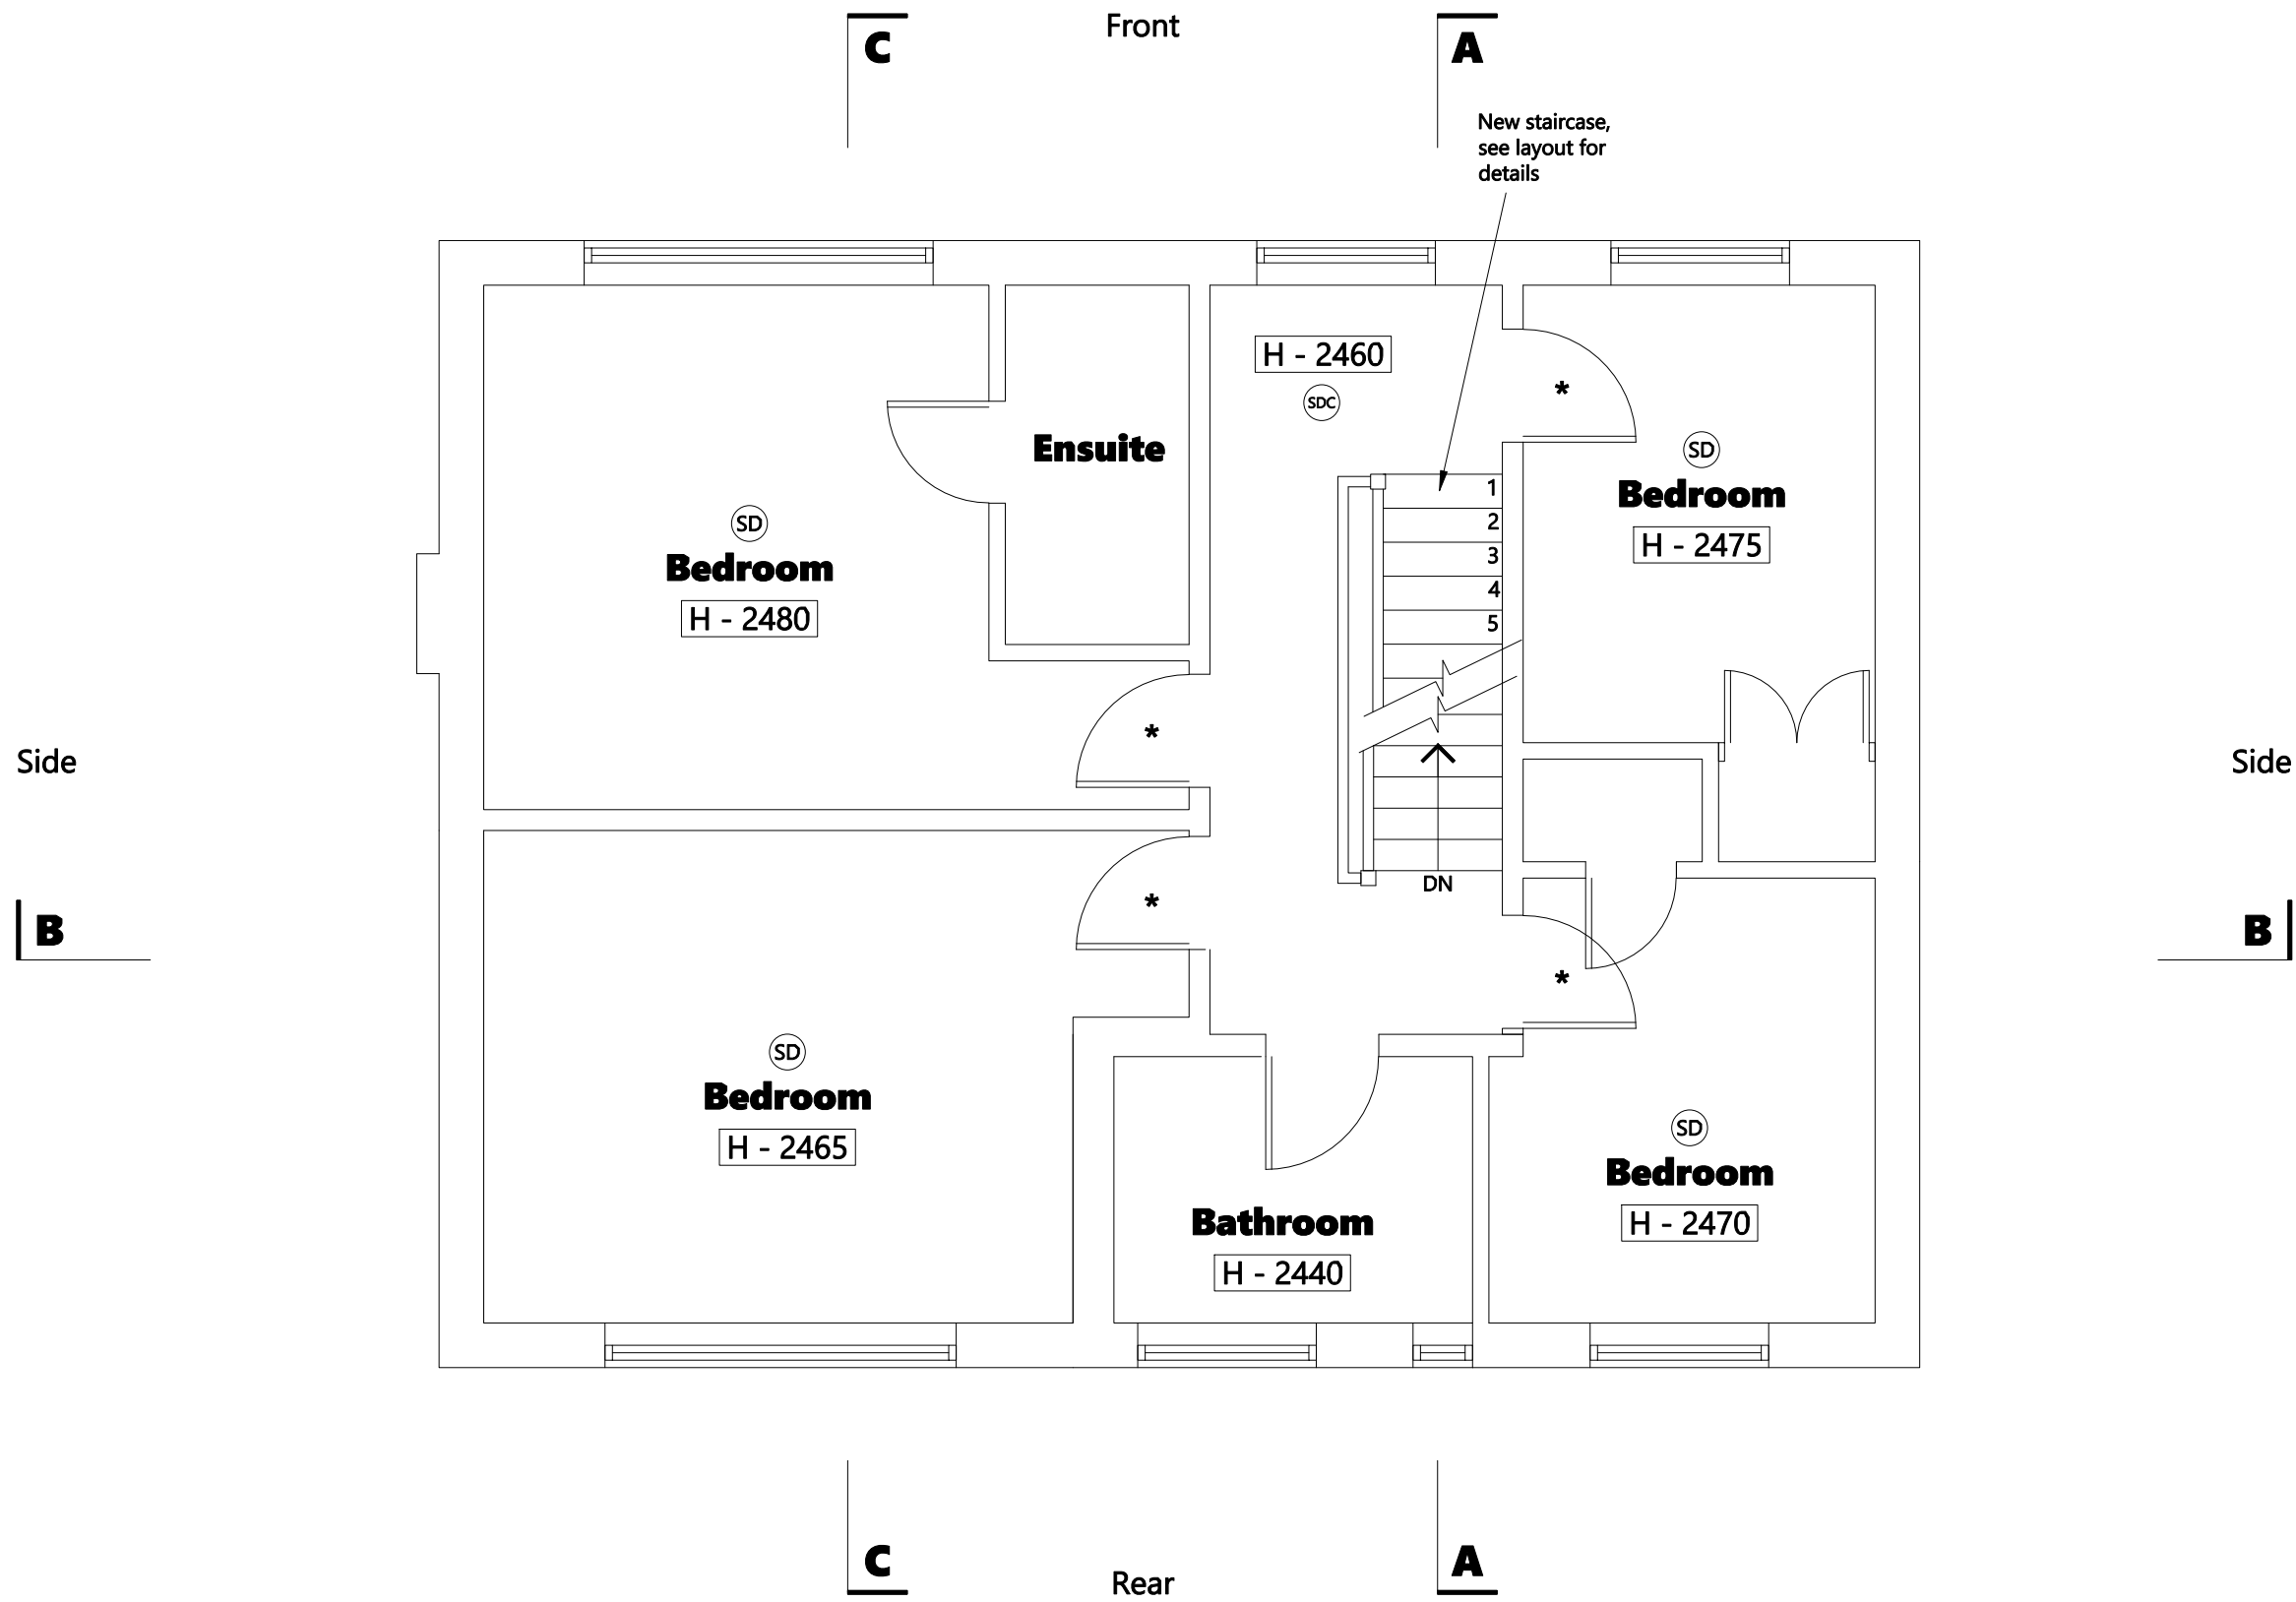

NOTES - Responsibility is not accepted for errors made by others in scaling from this drawing. All construction information should be taken from figured dimensions only. All dimensions are in millimeters. For construction details refer to building regulation notes and structural engineers design where applicable

- * FD30 fire resistant door or upgrade existing door to half hour fire protection to be checked and confirmed by building inspector OR (SD) Smoke detector within habitable rooms
- (SDC) Smoke detector in all circulation areas



 Jon Pritchard Ltd	Rev	Description of Changes	Drawn	Date	Client	Postcode	Drawing Title	
	-	-	-	-	Mr J Digweed	BS41 9EY	First Floor Plan - Proposed	
	Scale 1:50					Address	Appointed	Drawing No
					25 Ridgeway Road, Long Ashton	Feb.2024	25/RR/LA/04/BR	
						Drawn	Option	Rev
						dM	1b	-