





THIS MAP IS REPRODUCED FROM ORDNANCE SURVEY © MATERIAL BY WSP Group ON BEHALF OF National Grid WITH THE PERMISSION OF THE CONTROLLER OF HER MAJESTY'S STATIONARY OFFICE.
 ©CROWN COPYRIGHT. UNAUTHORISED REPRODUCTION INFRINGES CROWN COPYRIGHT AND MAY LEAD TO PROSECUTION OR CIVIL PROCEEDINGS
 LICENCE NUMBER: 100024241

- NOTES:
1. THIS DRAWING IS TO BE READ IN CONJUNCTION WITH ALL OTHER RELEVANT DRAWINGS, DOCUMENTS AND SPECIFICATIONS.
 2. DO NOT SCALE OFF THIS DRAWING. WORK ONLY TO DIMENSIONS SHOWN.

- Revision 01 Notes:
- Cantilevered portion of mezz level on east-west elevation removed
 - Perimeter Balustrade added to east-west elevation
 - Rear (east) wall east-west section raised
 - Louvres area on north-south elevation reduced

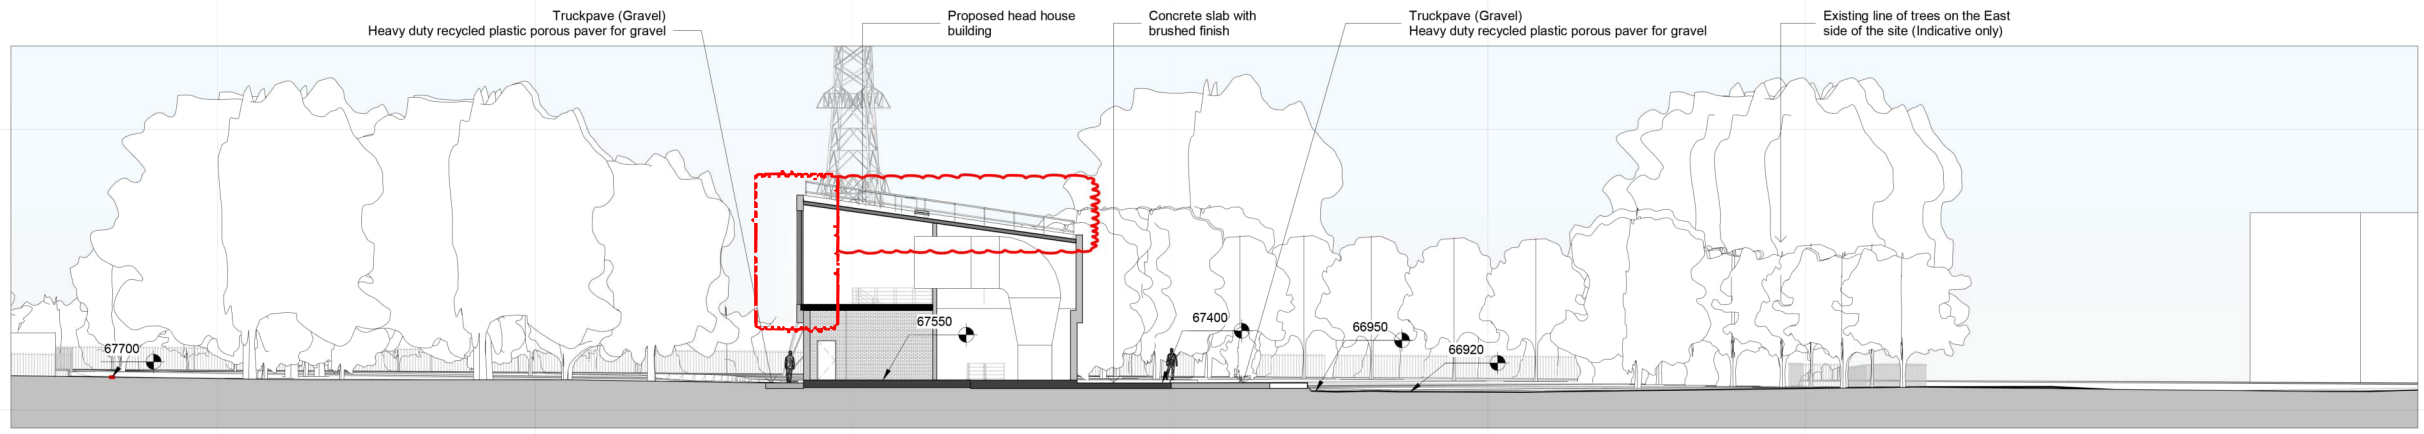

East West Site Section
1 : 200

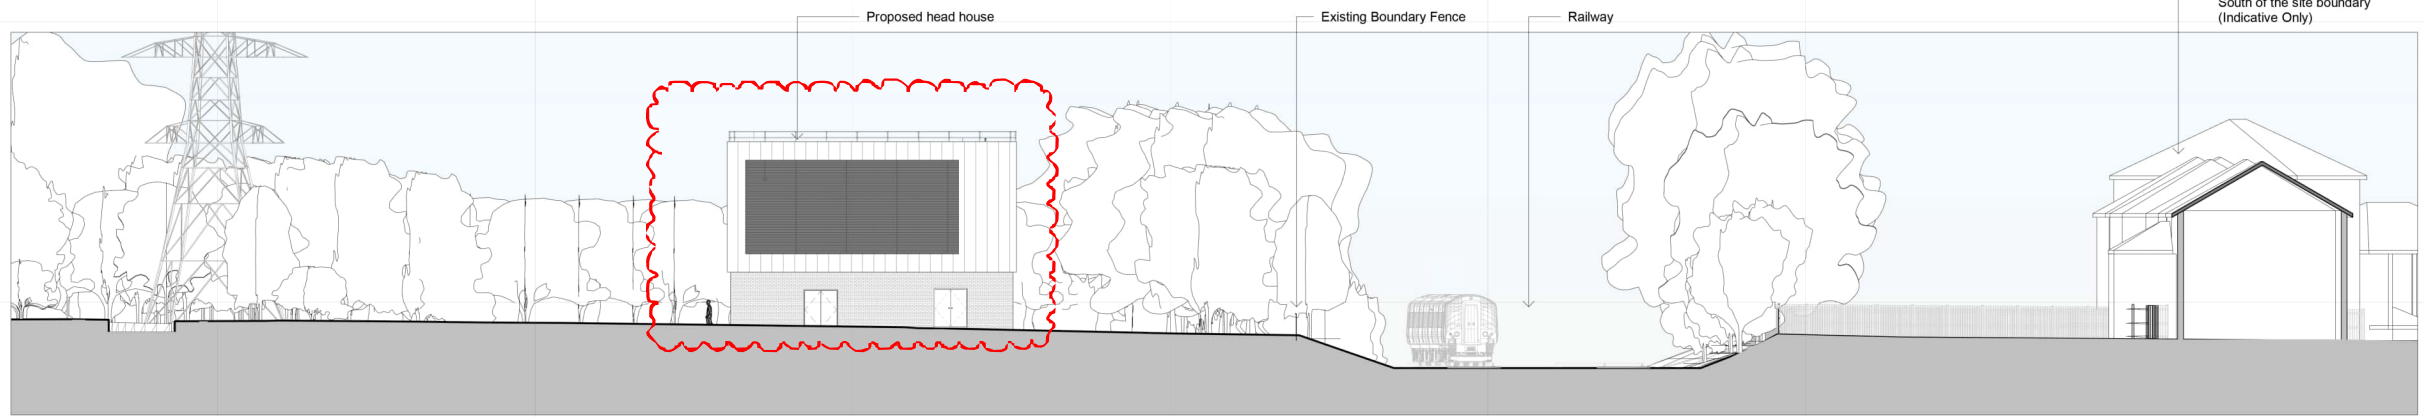 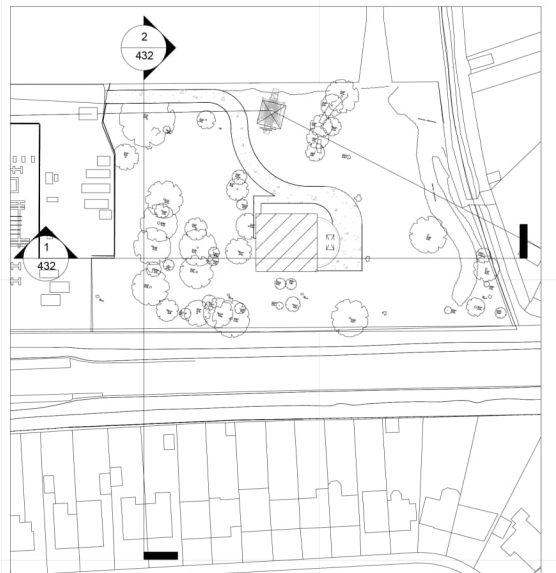

North South Site Section
1 : 200

Rev	Description	Cre'd	Chk'd	App'd	Date
01	PLANNING AMMENDMENT	HJ	JL	DK	15/12/2023
F	PLANNING APPLICATION	JR	CM	SS	21.11.2018
E	DRAFT PLANNING	JR	CM	SS	18.11.2018
D	DRAFT PLANNING	JR	CM	SS	02.11.2018
C	DRAFT PLANNING DRAWING - COMMENTS	JR	JA	SS	22.08.2018
B	DRAFT PLANNING DRAWING	JR	CM	SS	15.08.2018
A		GF	TH	SS	30.04.2018

HOCHTIEF MURPHY
Joint Venture

AECOM

HOCHTIEF MURPHY JOINT VENTURE
Hoover House, Highgate Road, London NW5 1TN

AECOM
Sunley House, 4 Bedford Park, Croydon, CR9 2AP

nationalgrid

National Grid plc, Warwick Technology Park, Gallops Hill, Warwick, CV34 6DA

Master Scheme No: 11524	Sub-Scheme No: PROJECT	Site: PROJECT WIDE
----------------------------	---------------------------	-----------------------

Scheme Name:
LPT2

Document Title:
ELTHAM HEAD HOUSE
PROPOSED SECTIONS

Created by: JR	Date: 21/11/18	Checked by: CM	Date: 21/11/18	Approved by: SS	Date: 21/11/18
Development Eng: NK	Document Type: ARC	Scale: 1 : 200	Format: A1	Sheet(s): 1 OF 1	Rev: 01

National Grid Document Number:
PDD-11524-ARC- 432

FEED Document Number: