



THIS MAP IS REPRODUCED FROM ORDNANCE SURVEY © MATERIAL BY WSP Group ON BEHALF OF National Grid WITH THE PERMISSION OF THE CONTROLLER OF HER MAJESTY'S STATIONARY OFFICE.
 ©CROWN COPYRIGHT. UNAUTHORISED REPRODUCTION INFRINGES CROWN COPYRIGHT AND MAY LEAD TO PROSECUTION OR CIVIL PROCEEDINGS
 LICENCE NUMBER: 100024241



- NOTES:
1. THIS DRAWING IS TO BE READ IN CONJUNCTION WITH ALL OTHER RELEVANT DRAWINGS, DOCUMENTS AND SPECIFICATIONS.
 2. DO NOT SCALE OFF THIS DRAWING. WORK ONLY TO DIMENSIONS SHOWN.

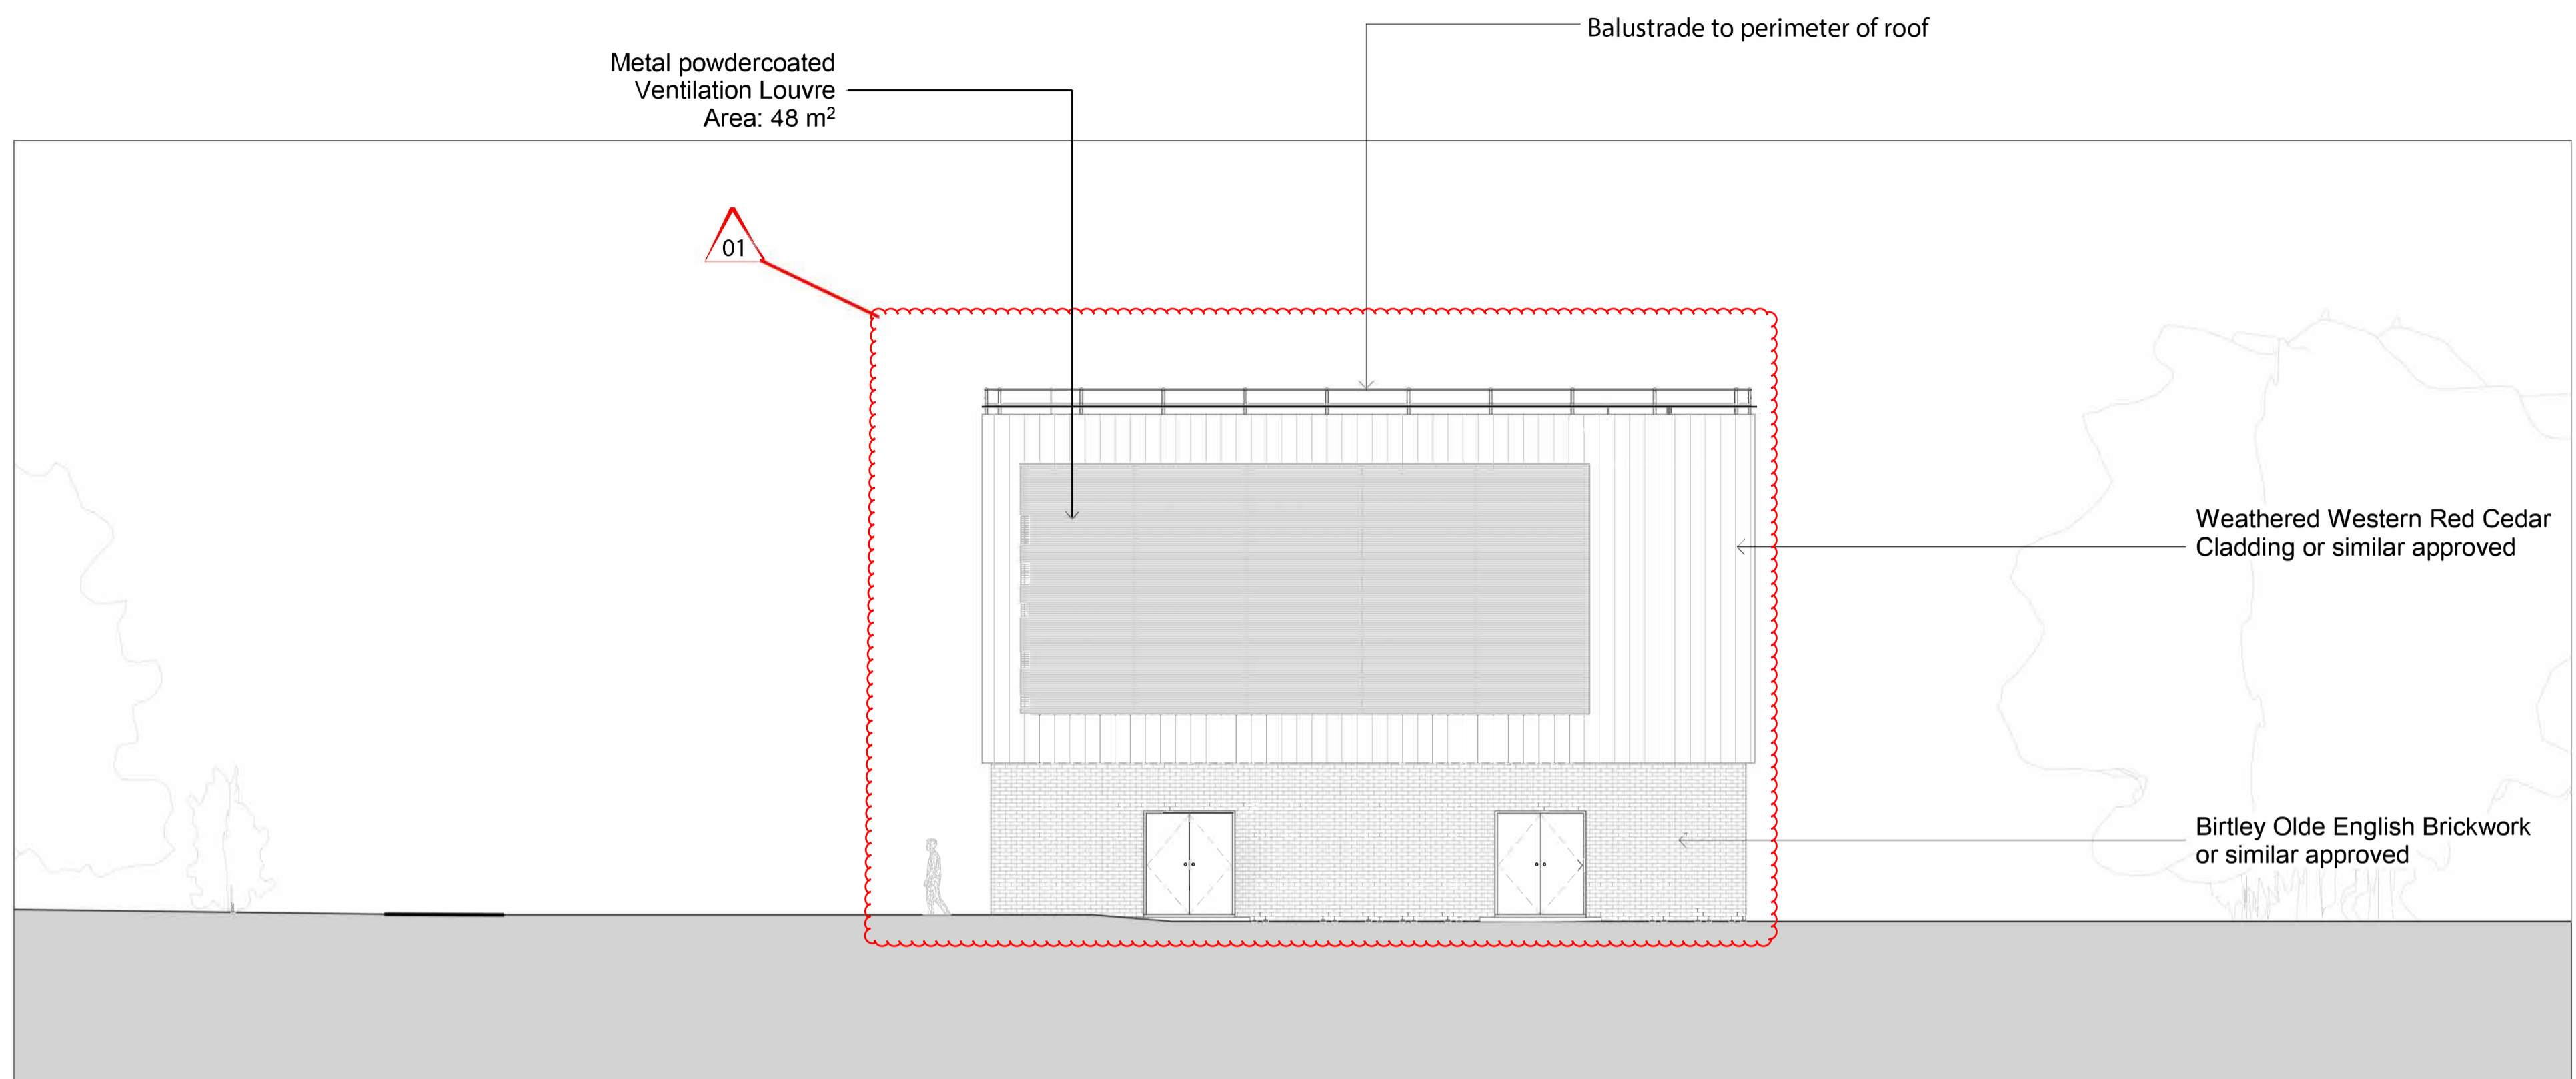

Proposed West Elevation
1 : 100

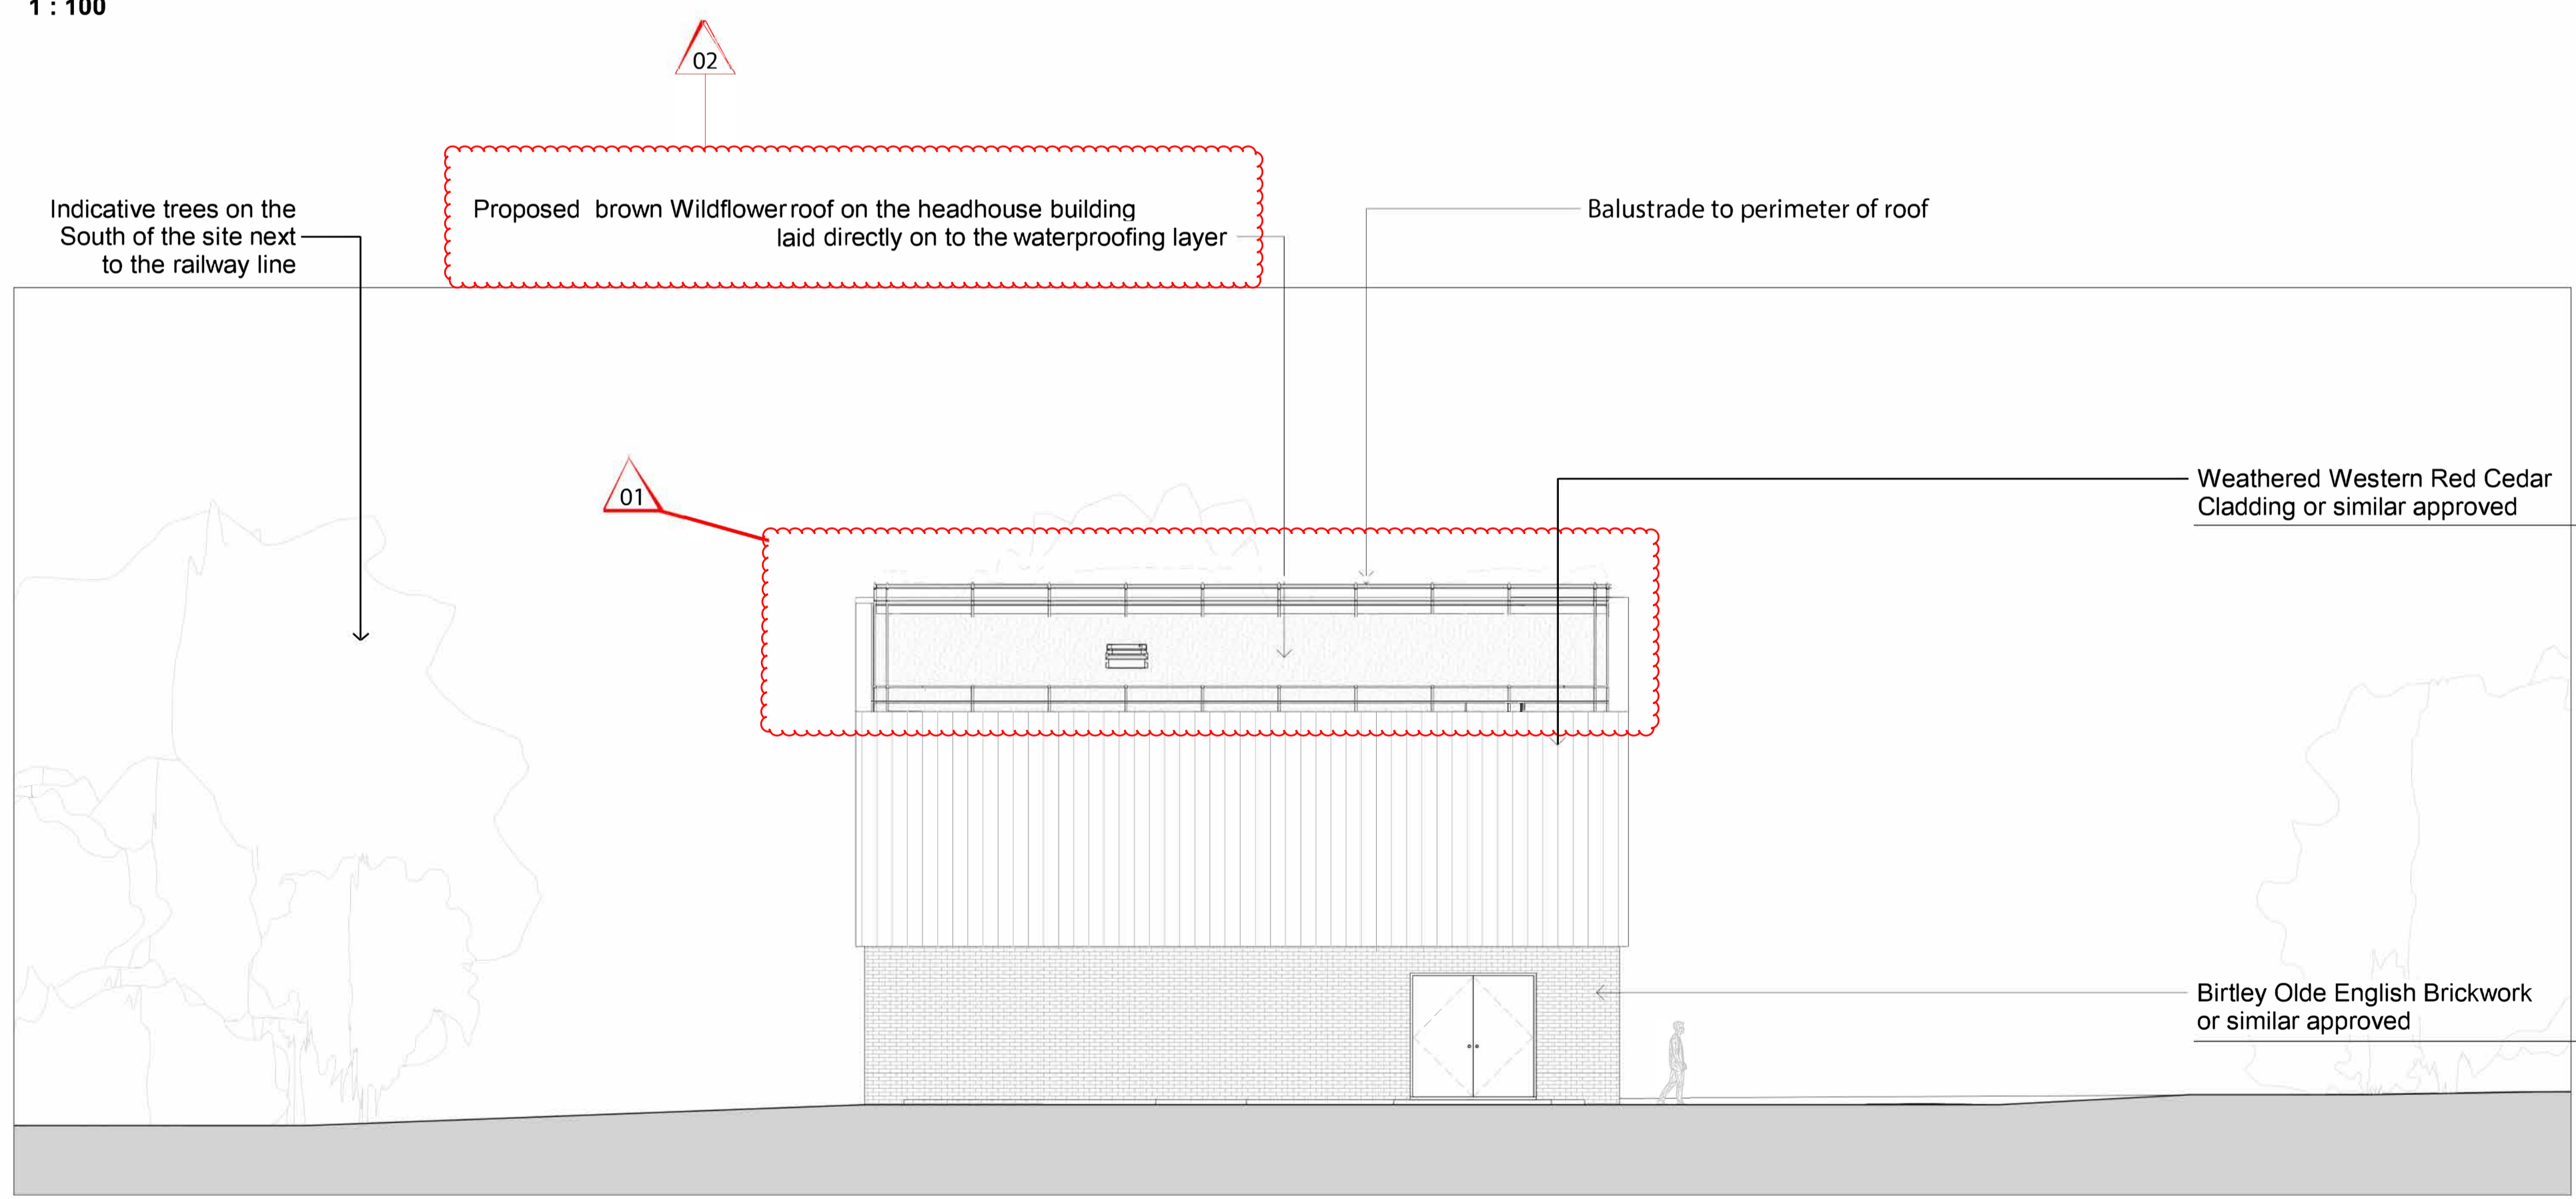

Proposed East Elevation
1 : 100

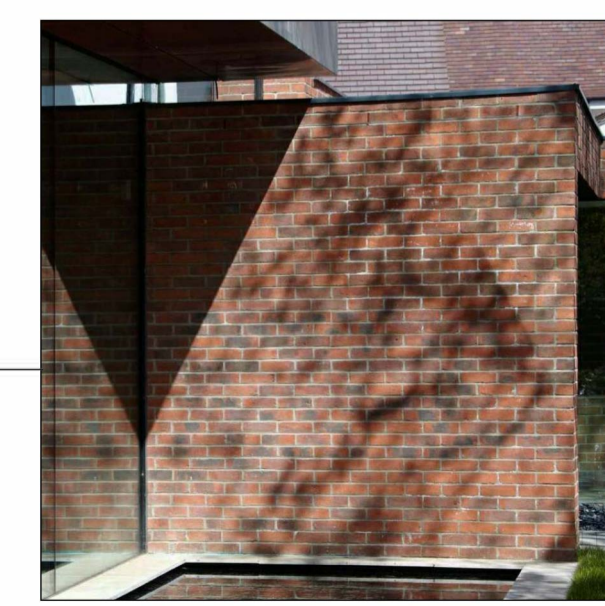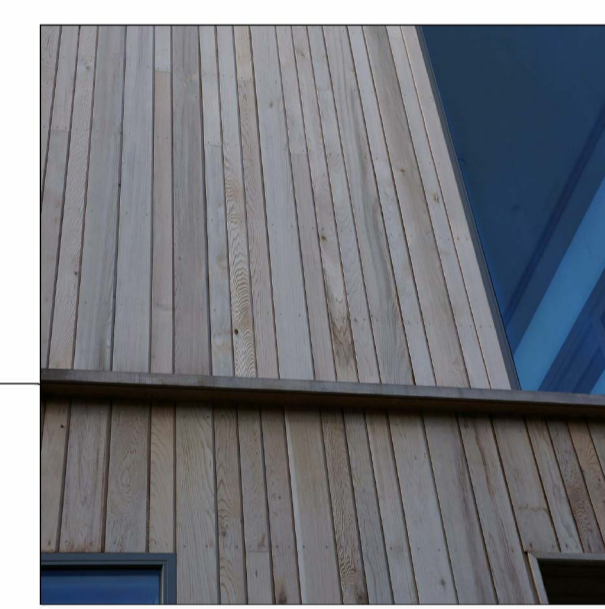

- Revision 01 Notes:**
- This drawing supersedes drawing PPD-11524-ARC-421 (Rev F).
 - Extent of louvres in West Elevation reduced
 - Additional door on West Elevation
 - Fall restraint system replaced with balustrade to perimeter of roof
 - Top of east wall raised

- Revision 02 Notes:**
- roof clarified as wild flower type

Rev	Description	Cre'd	Chk'd	App'd	Date	
02	PLANNING AMMENDMENT		HJ	JL	DK	05/03/2024
01	PLANNING AMMENDMENT		HJ	JL	DK	15/12/2023
F	PLANNING APPLICATION		JR	CM	SS	21.11.2018
E	DRAFT PLANNING		JR	CM	SS	16.11.2018
D	DRAFT PLANNING		JR	CM	SS	02.11.2018
C	DRAFT PLANNING DRAWING - COMMENTS		JR	JA	SS	22.08.2018
B	DRAFT PLANNING DRAWING		JR	CM	SS	15.08.2018
A			GF	TH	SS	30.04.2018

HOCHTIEF MURPHY
Joint Venture

AECOM

HOCHTIEF MURPHY JOINT VENTURE
Hive House, Highgate Road, London NW5 1TN

AECOM
Sunley House, 4 Bedford Park, Croydon, CR0 2AP

nationalgrid

National Grid plc, Warwick Technology Park, Gallops Hill, Warwick, CV34 6DA

Master Scheme No: 11524	Sub-Scheme No: PROJECT	Site: PROJECT WIDE
----------------------------	---------------------------	-----------------------

Scheme Name:
LPT2

Document Title:
ELTHAM HEAD HOUSE
PROPOSED ELEVATIONS SHEET 1 FO 2

Created by: JR	Date: 21/11/18	Checked by: CM	Date: 21/11/18	Approved by: SS	Date: 21/11/18
Development Eng: NK	Document Type: ARC	Scale: 1 : 100	Format: A1	Sheet(s): 1 OF 1	Rev: 01

National Grid Document Number:
PDD-11524-ARC- 421

FEED Document Number: