




 



Proposed Front (East) Elevation 1:75

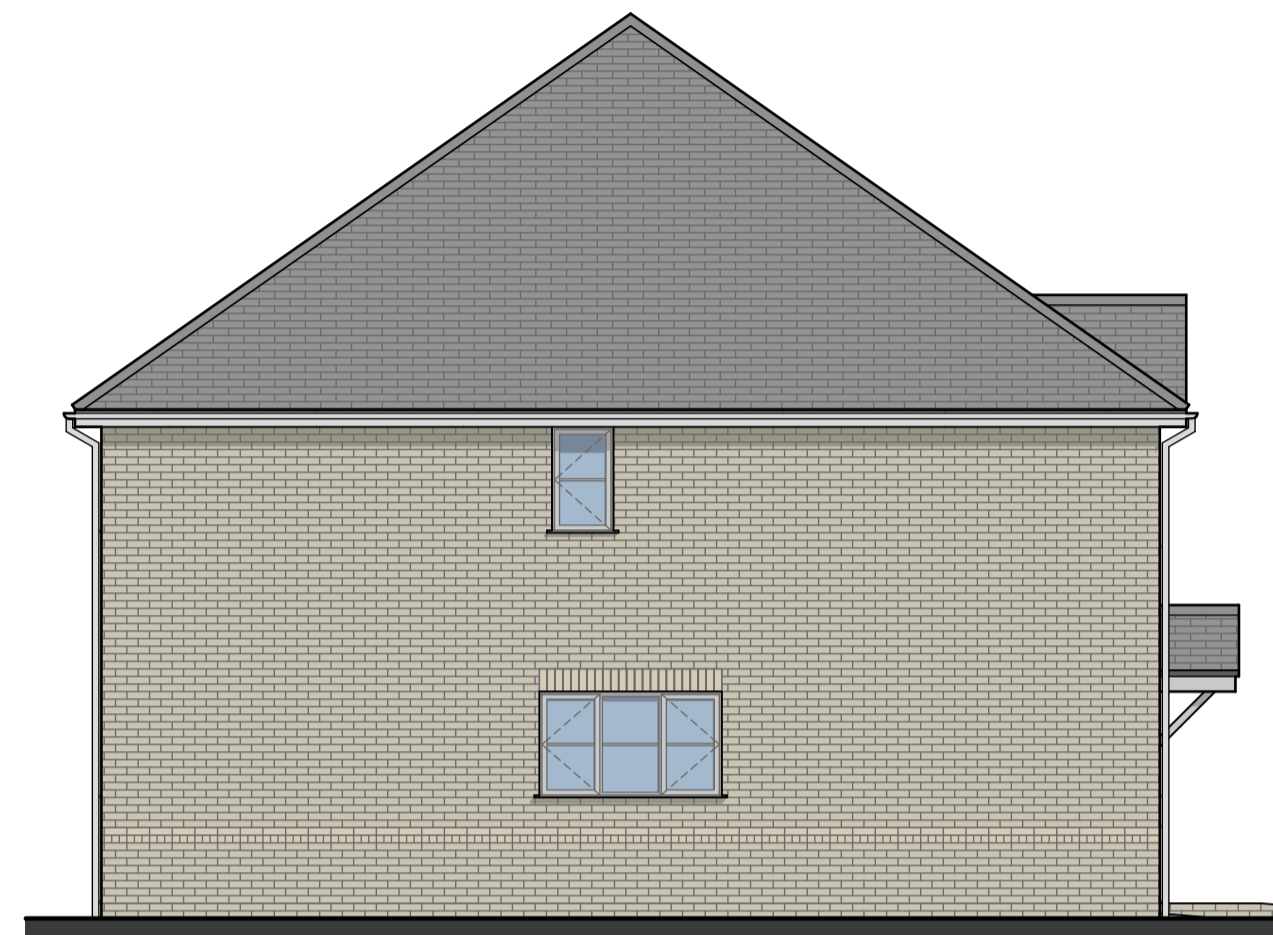



Proposed Rear (West) Elevation 1:75

 



Proposed Side (South) Elevation 1:75

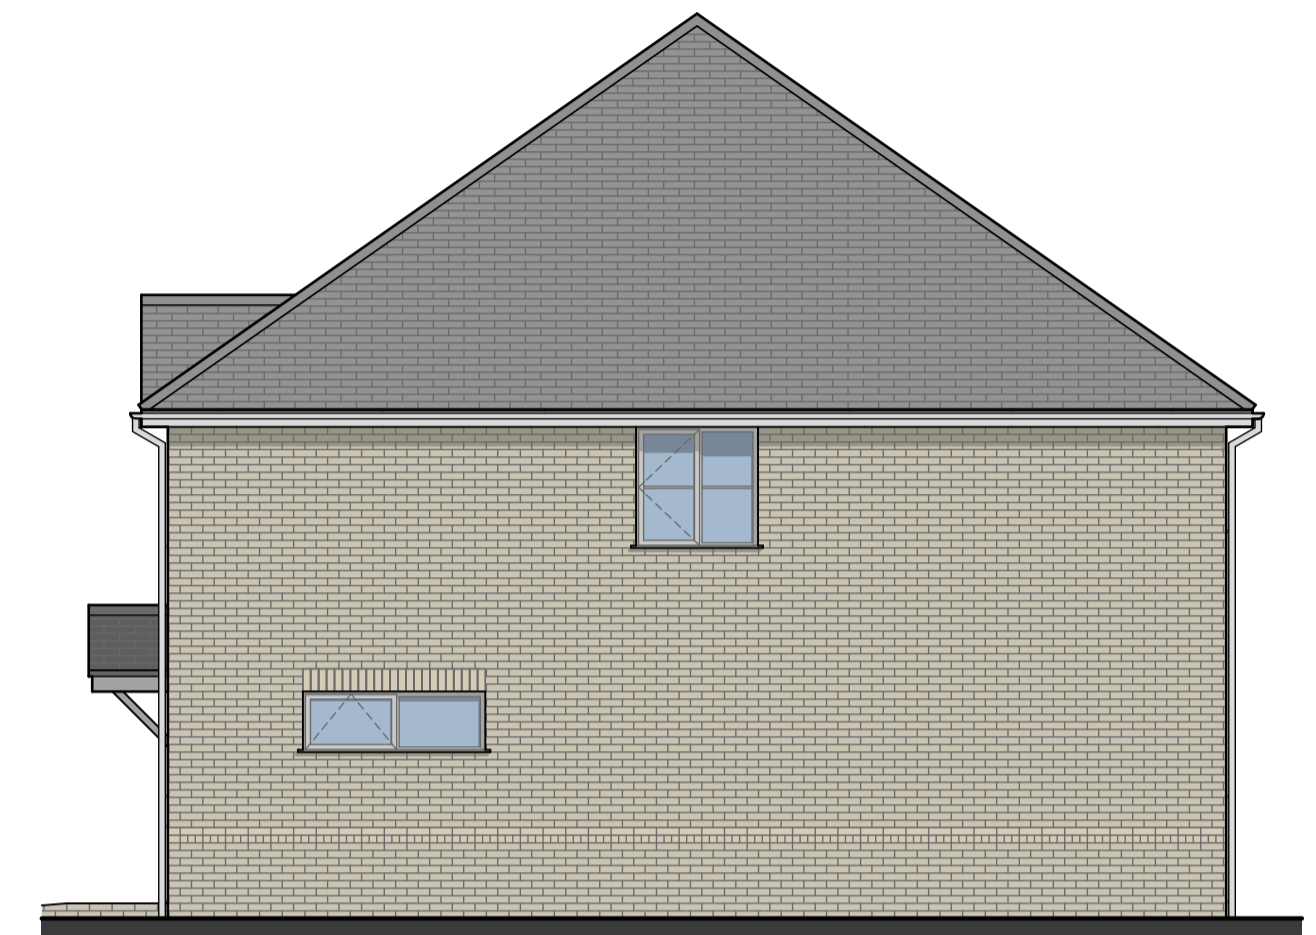 


Proposed Side (North) Elevation 1:75

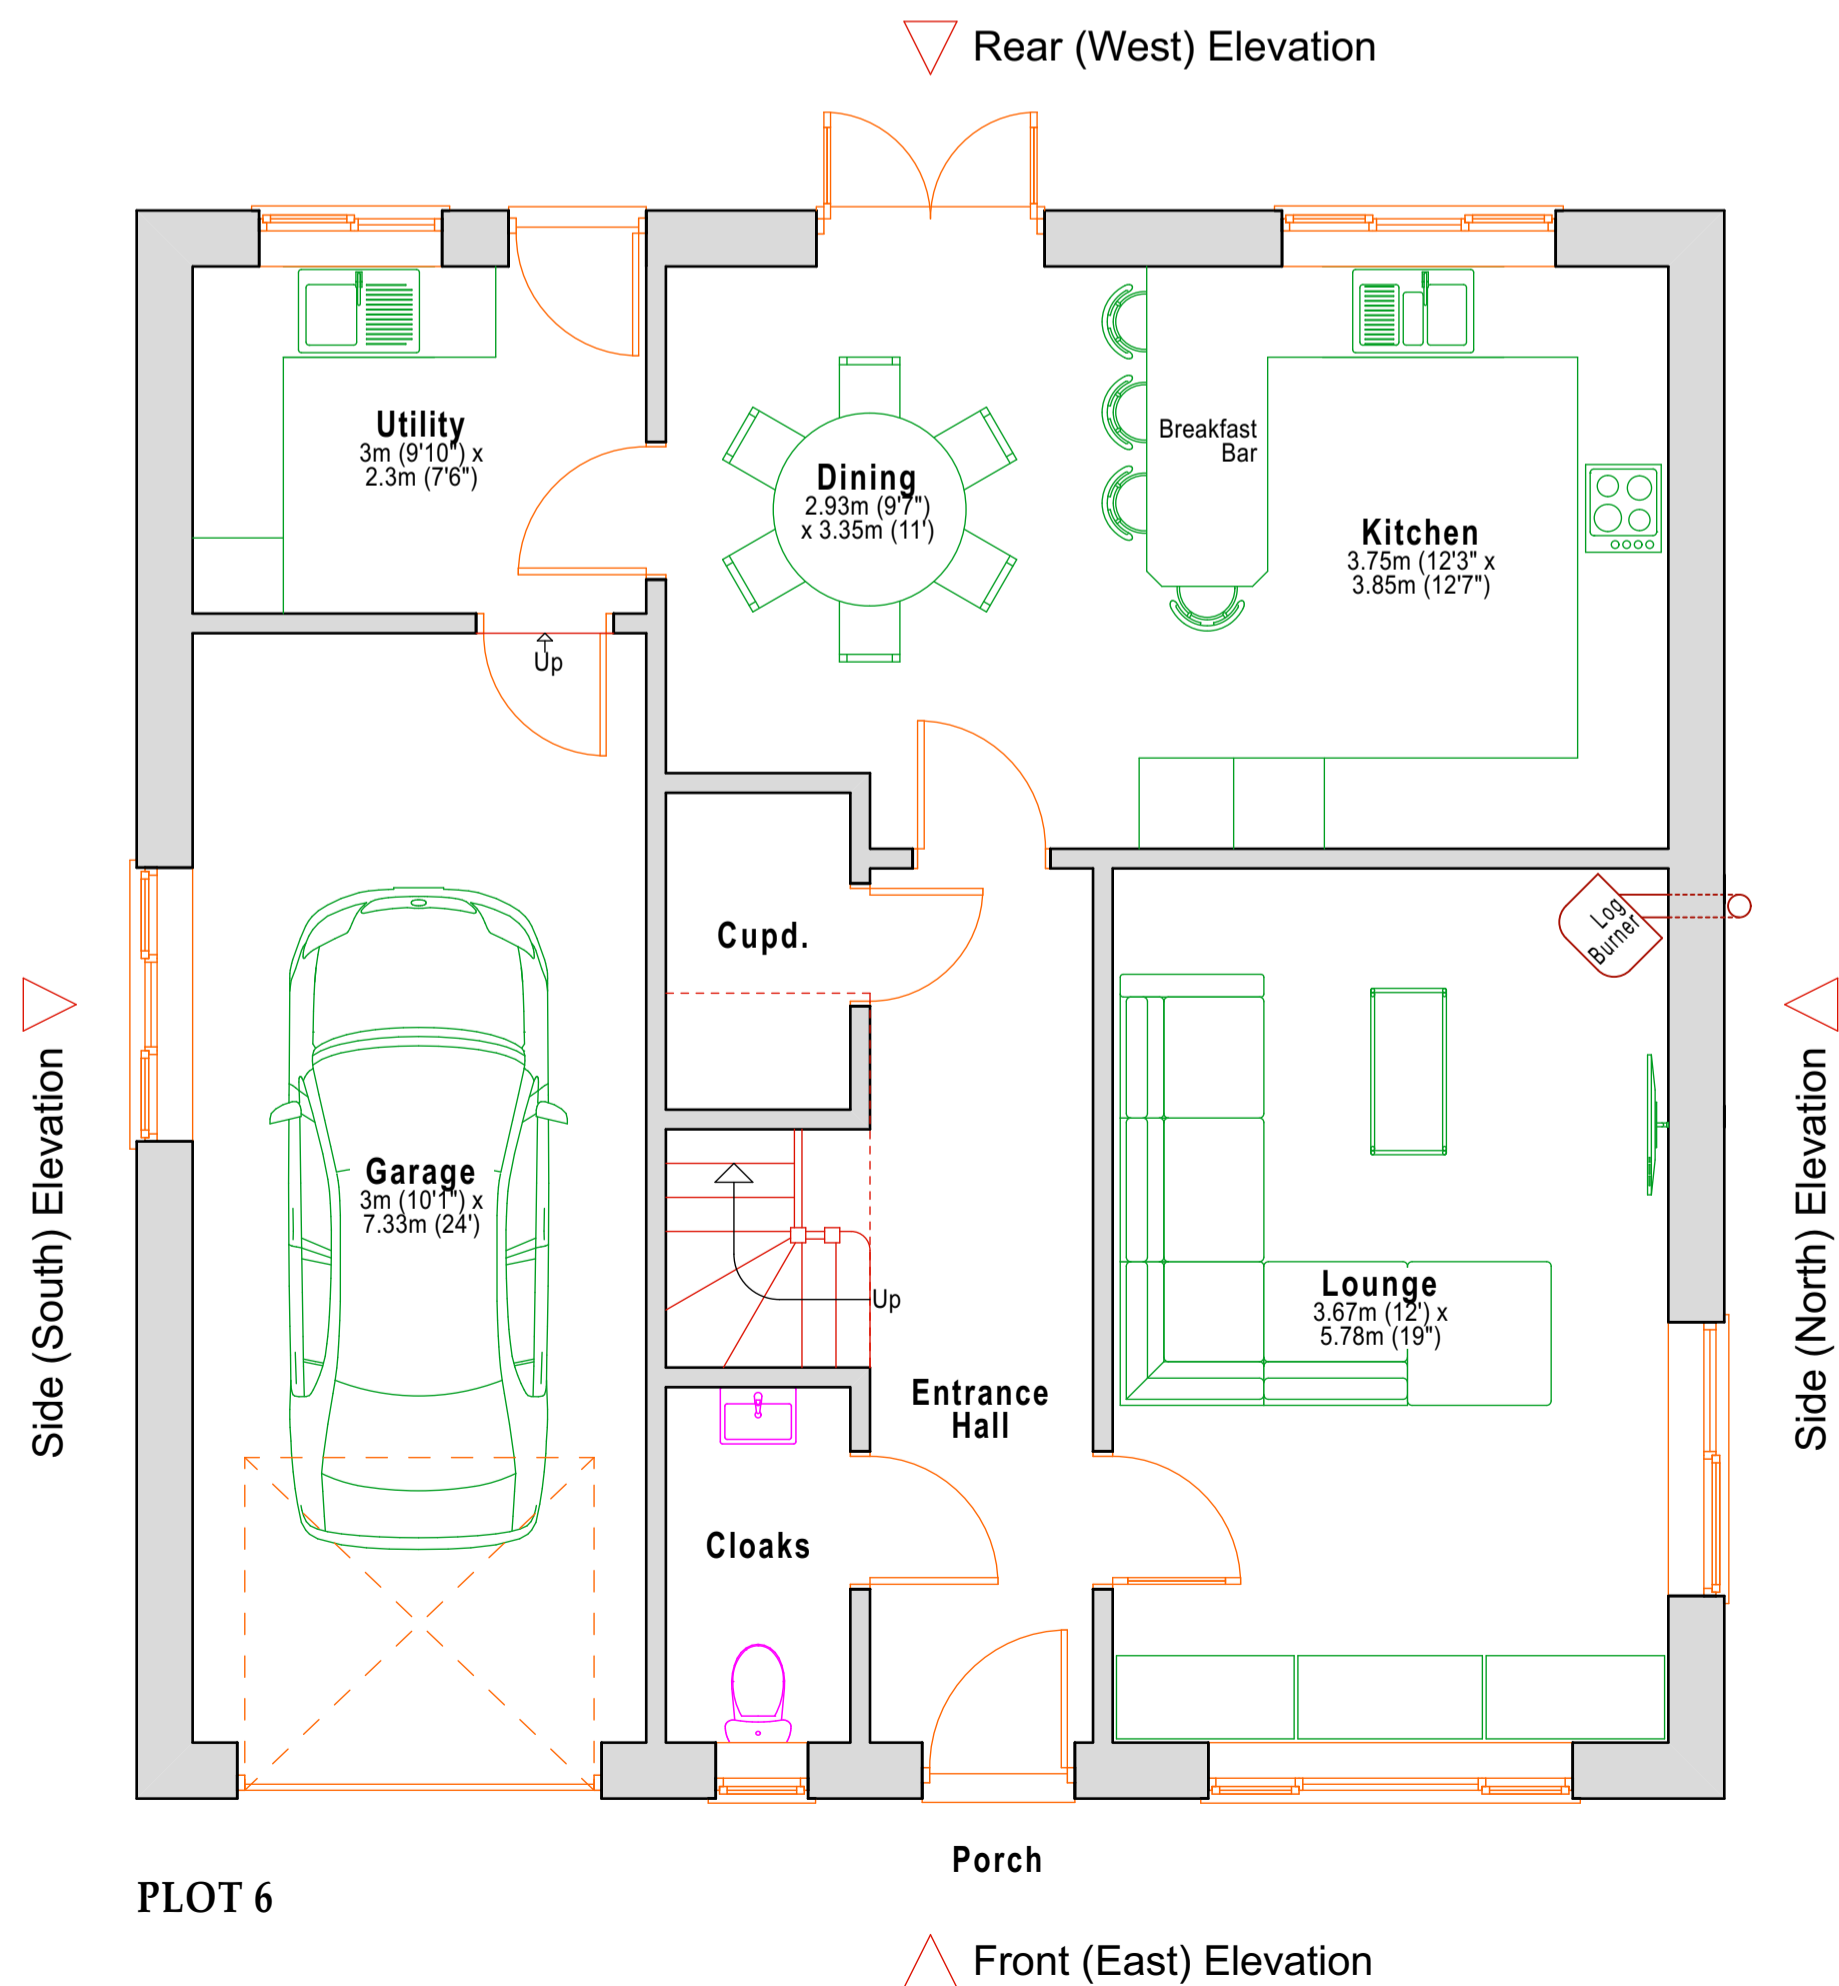 

Proposed Ground Floor Plan 1:50

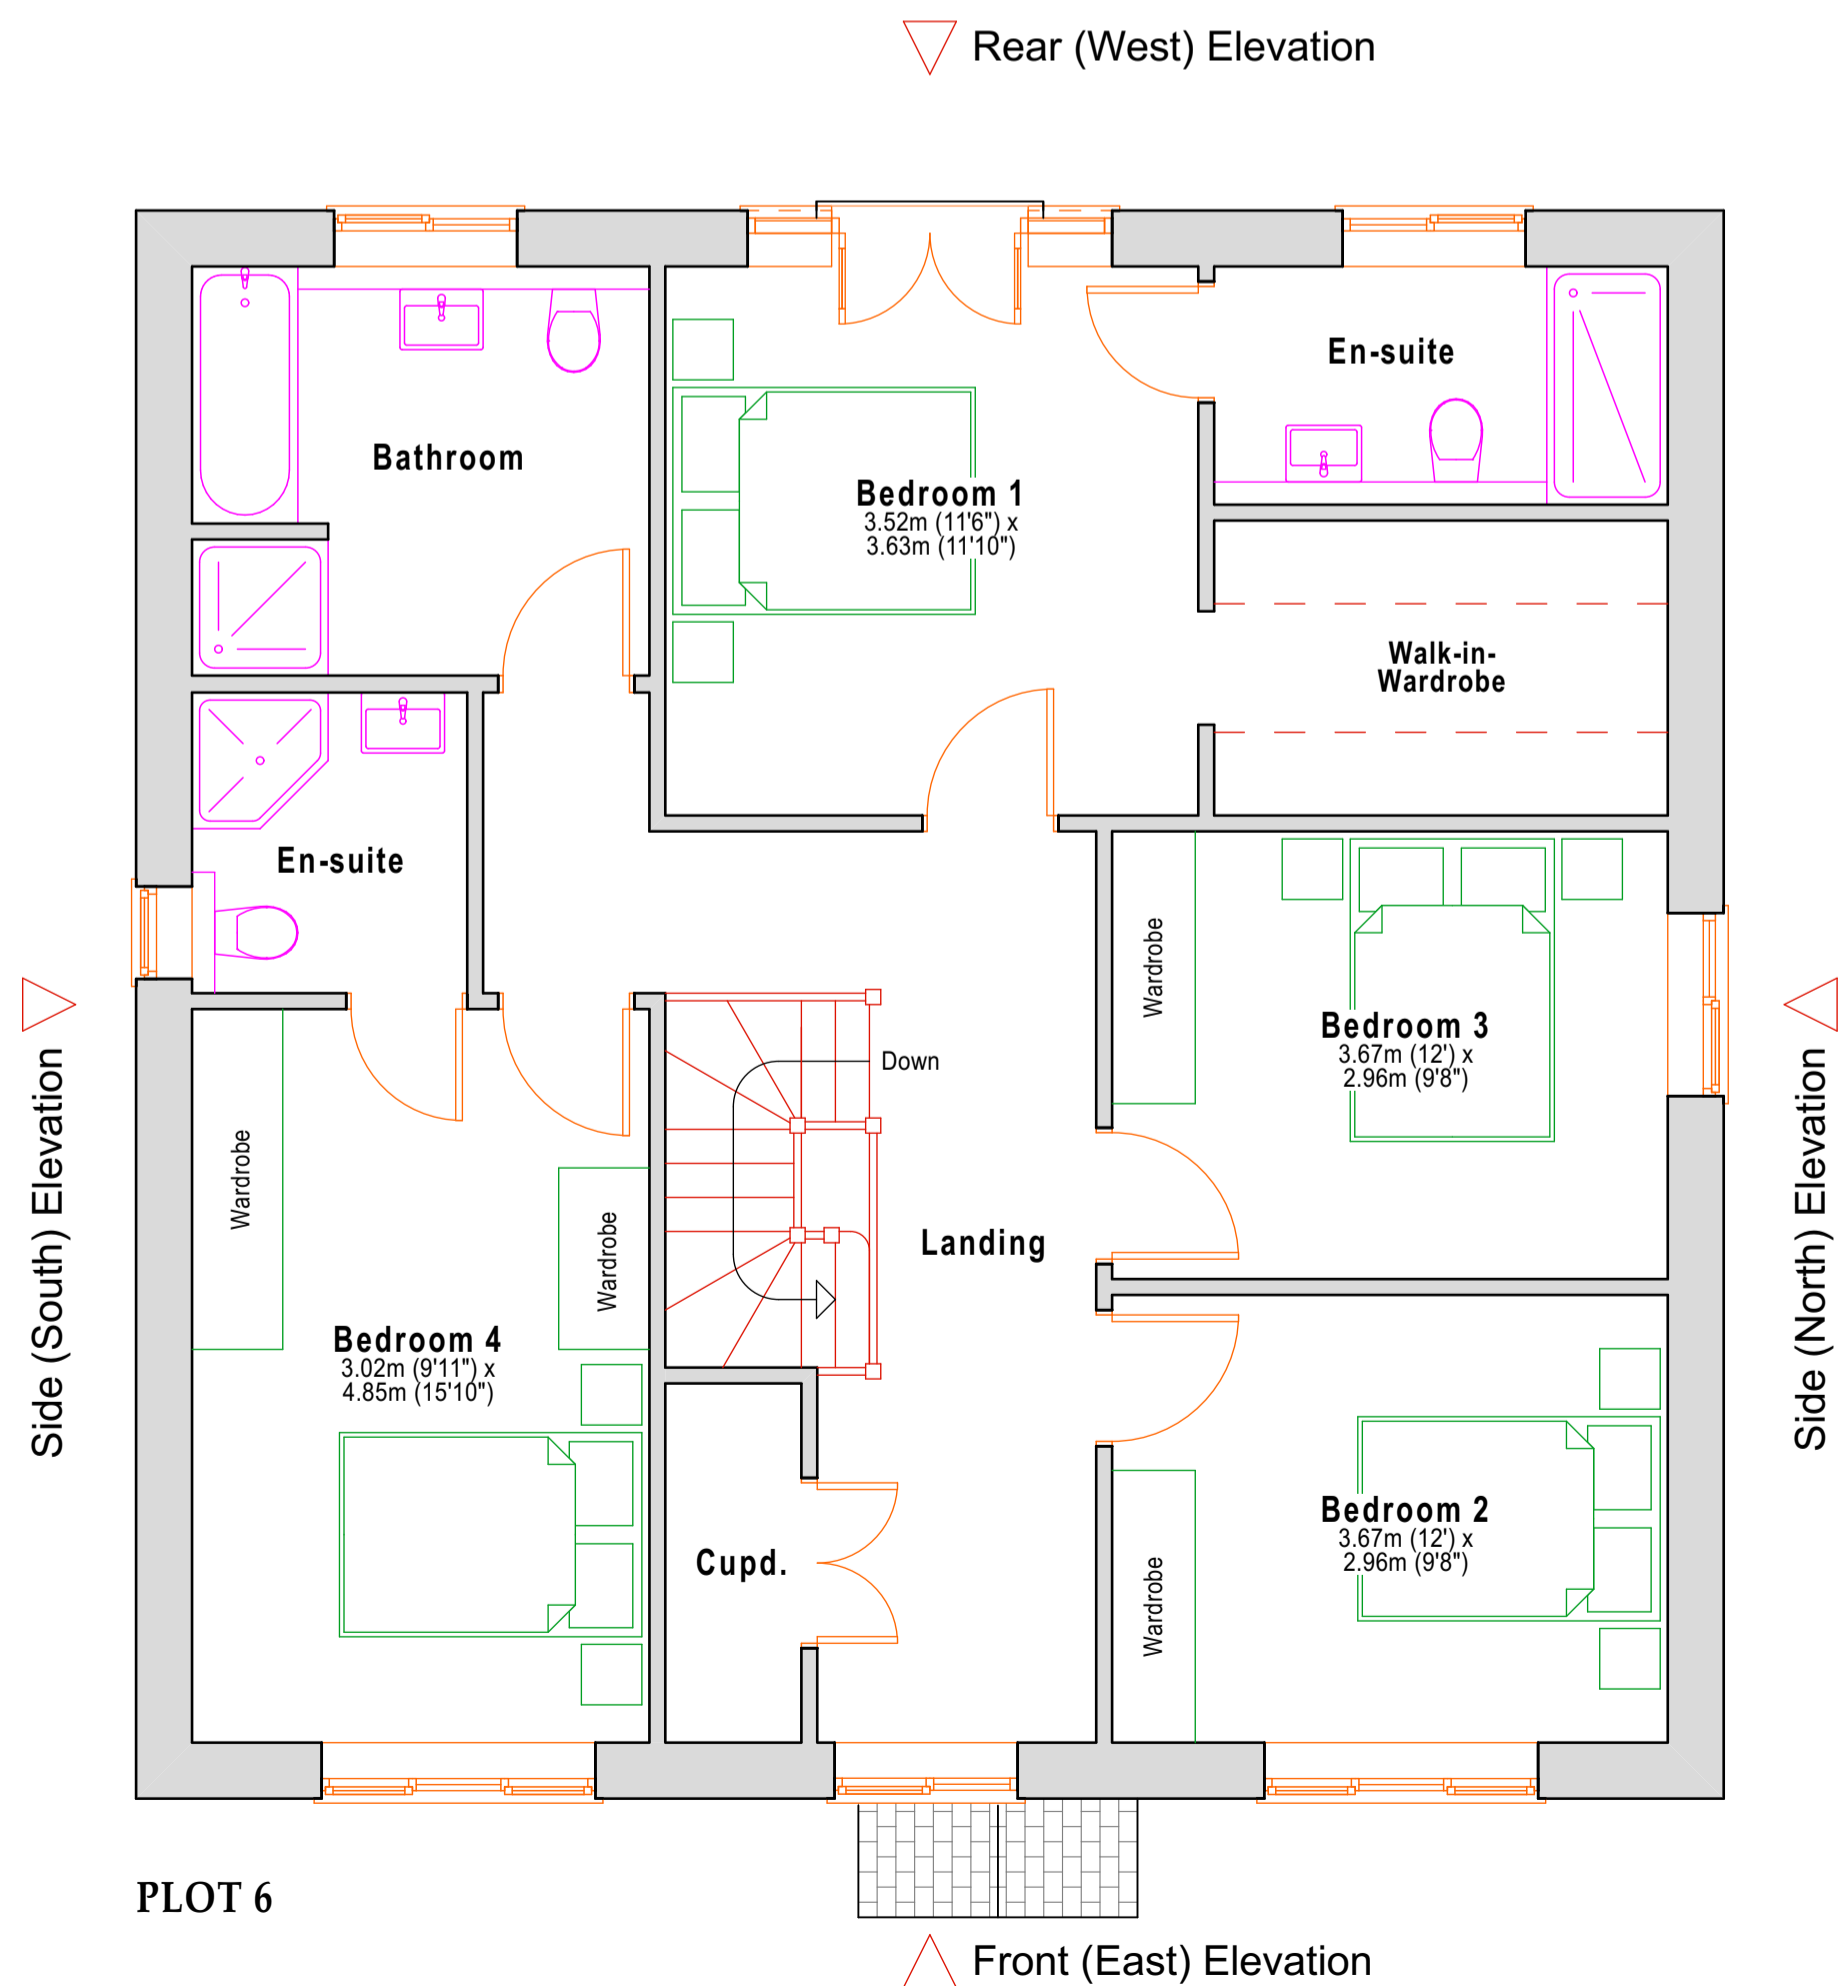 

Proposed First Floor Plan 1:50

 

**External Finishes, Materials and Colours**

**Walls**  
 Generally: Burnt / mottled buff facing brickwork.  
 Banding Course, Quoins & Dentil Course:  
 Solid buff facing brickwork.

**Roof**  
 Sandtoft 'Calderdale Edge' dark grey concrete grey roof tiles.

**Windows and External Doors**  
 White UPVC frame, leaf (coloured front door) and casement.

**Fascias and Soffits**  
 White UPVC

**Rainwater goods**  
 Round section white UPVC

This drawing and information within it is the sole property of ShanRye Architectural and Surveying Services and must not be used for reproduction.  
 Please do not scale this drawing.  
 Scales are for guidance only and given dimensions must be used.

**Architectural and Surveying Services**

**Kevin Watts BSc.**  
 Building Surveyor and Architectural Technician  
 24 Sandpools Drive, Lakenheath, Suffolk, IP27 9EG.  
 Tel: 01842 862445. Mobile: 07876 310614.  
 kevin@shanrye.co.uk www.shanrye.co.uk

A friendly professional service at a very competitive price.

Client  
**TLC Groundworks and Construction Ltd.**

Site  
**The Rookery, Half Moon Lane, Lakenheath.**

Project  
**Proposed Dwellings**

Drawing  
**Plot 6 Floor Plans and Elevations**

Drawing Size **A1** Scale(s) **1:50, 1:75**  
 Date **March 2024** Drawing no. **416/15**