



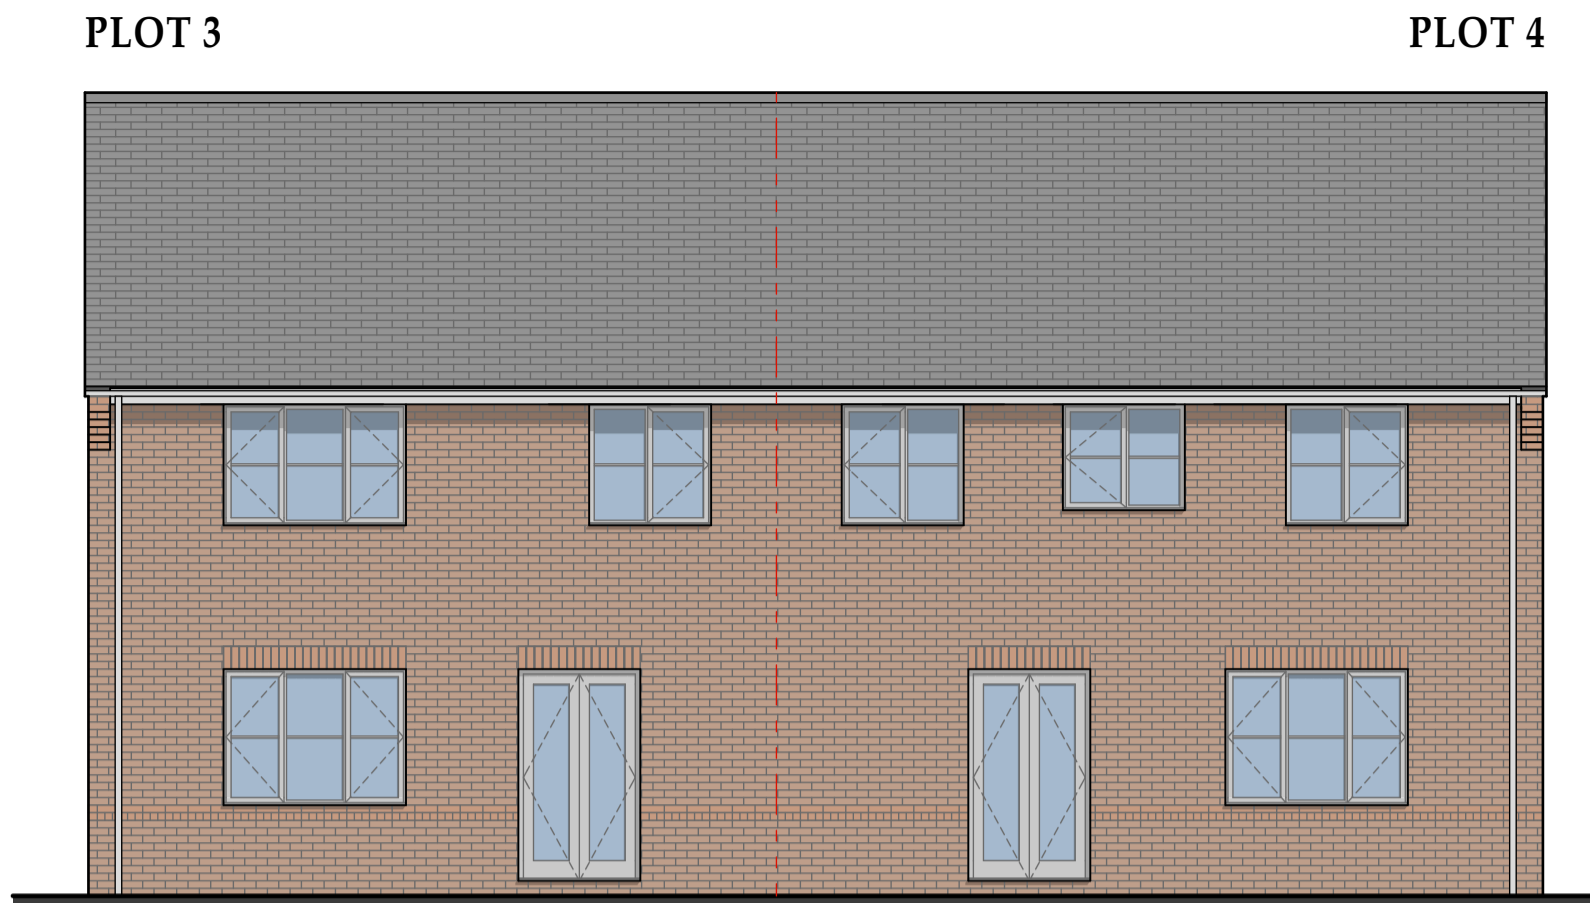



Proposed Front (South East) Elevation

1:75

 



Proposed Rear (North West) Elevation

1:75

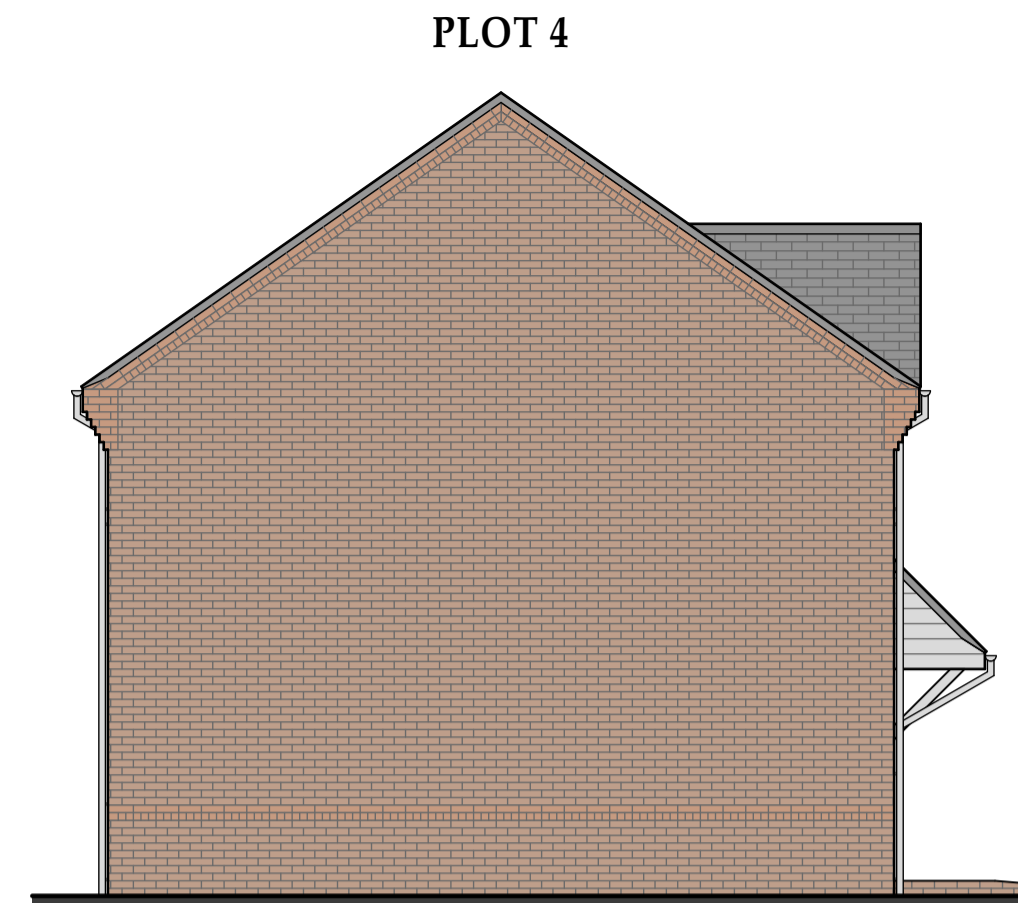 



Proposed Side (South West) Elevation

1:75

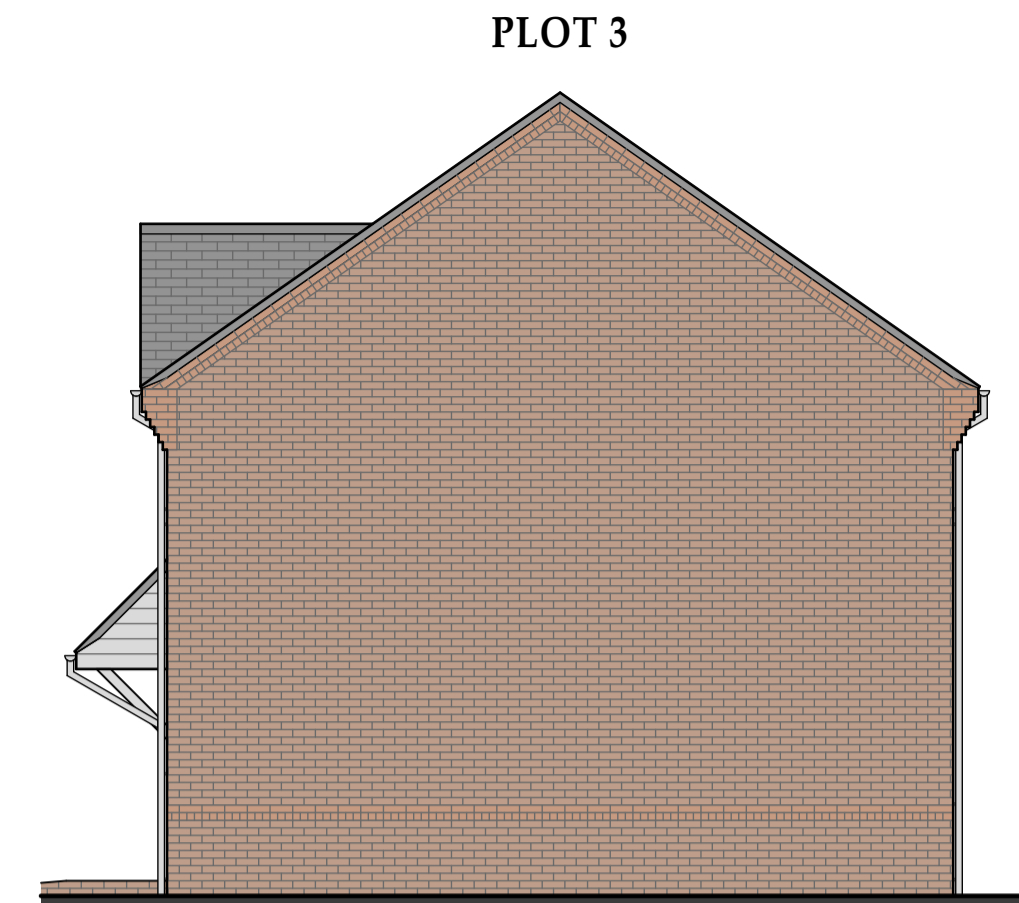 

Proposed Side (North East) Elevation

1:75

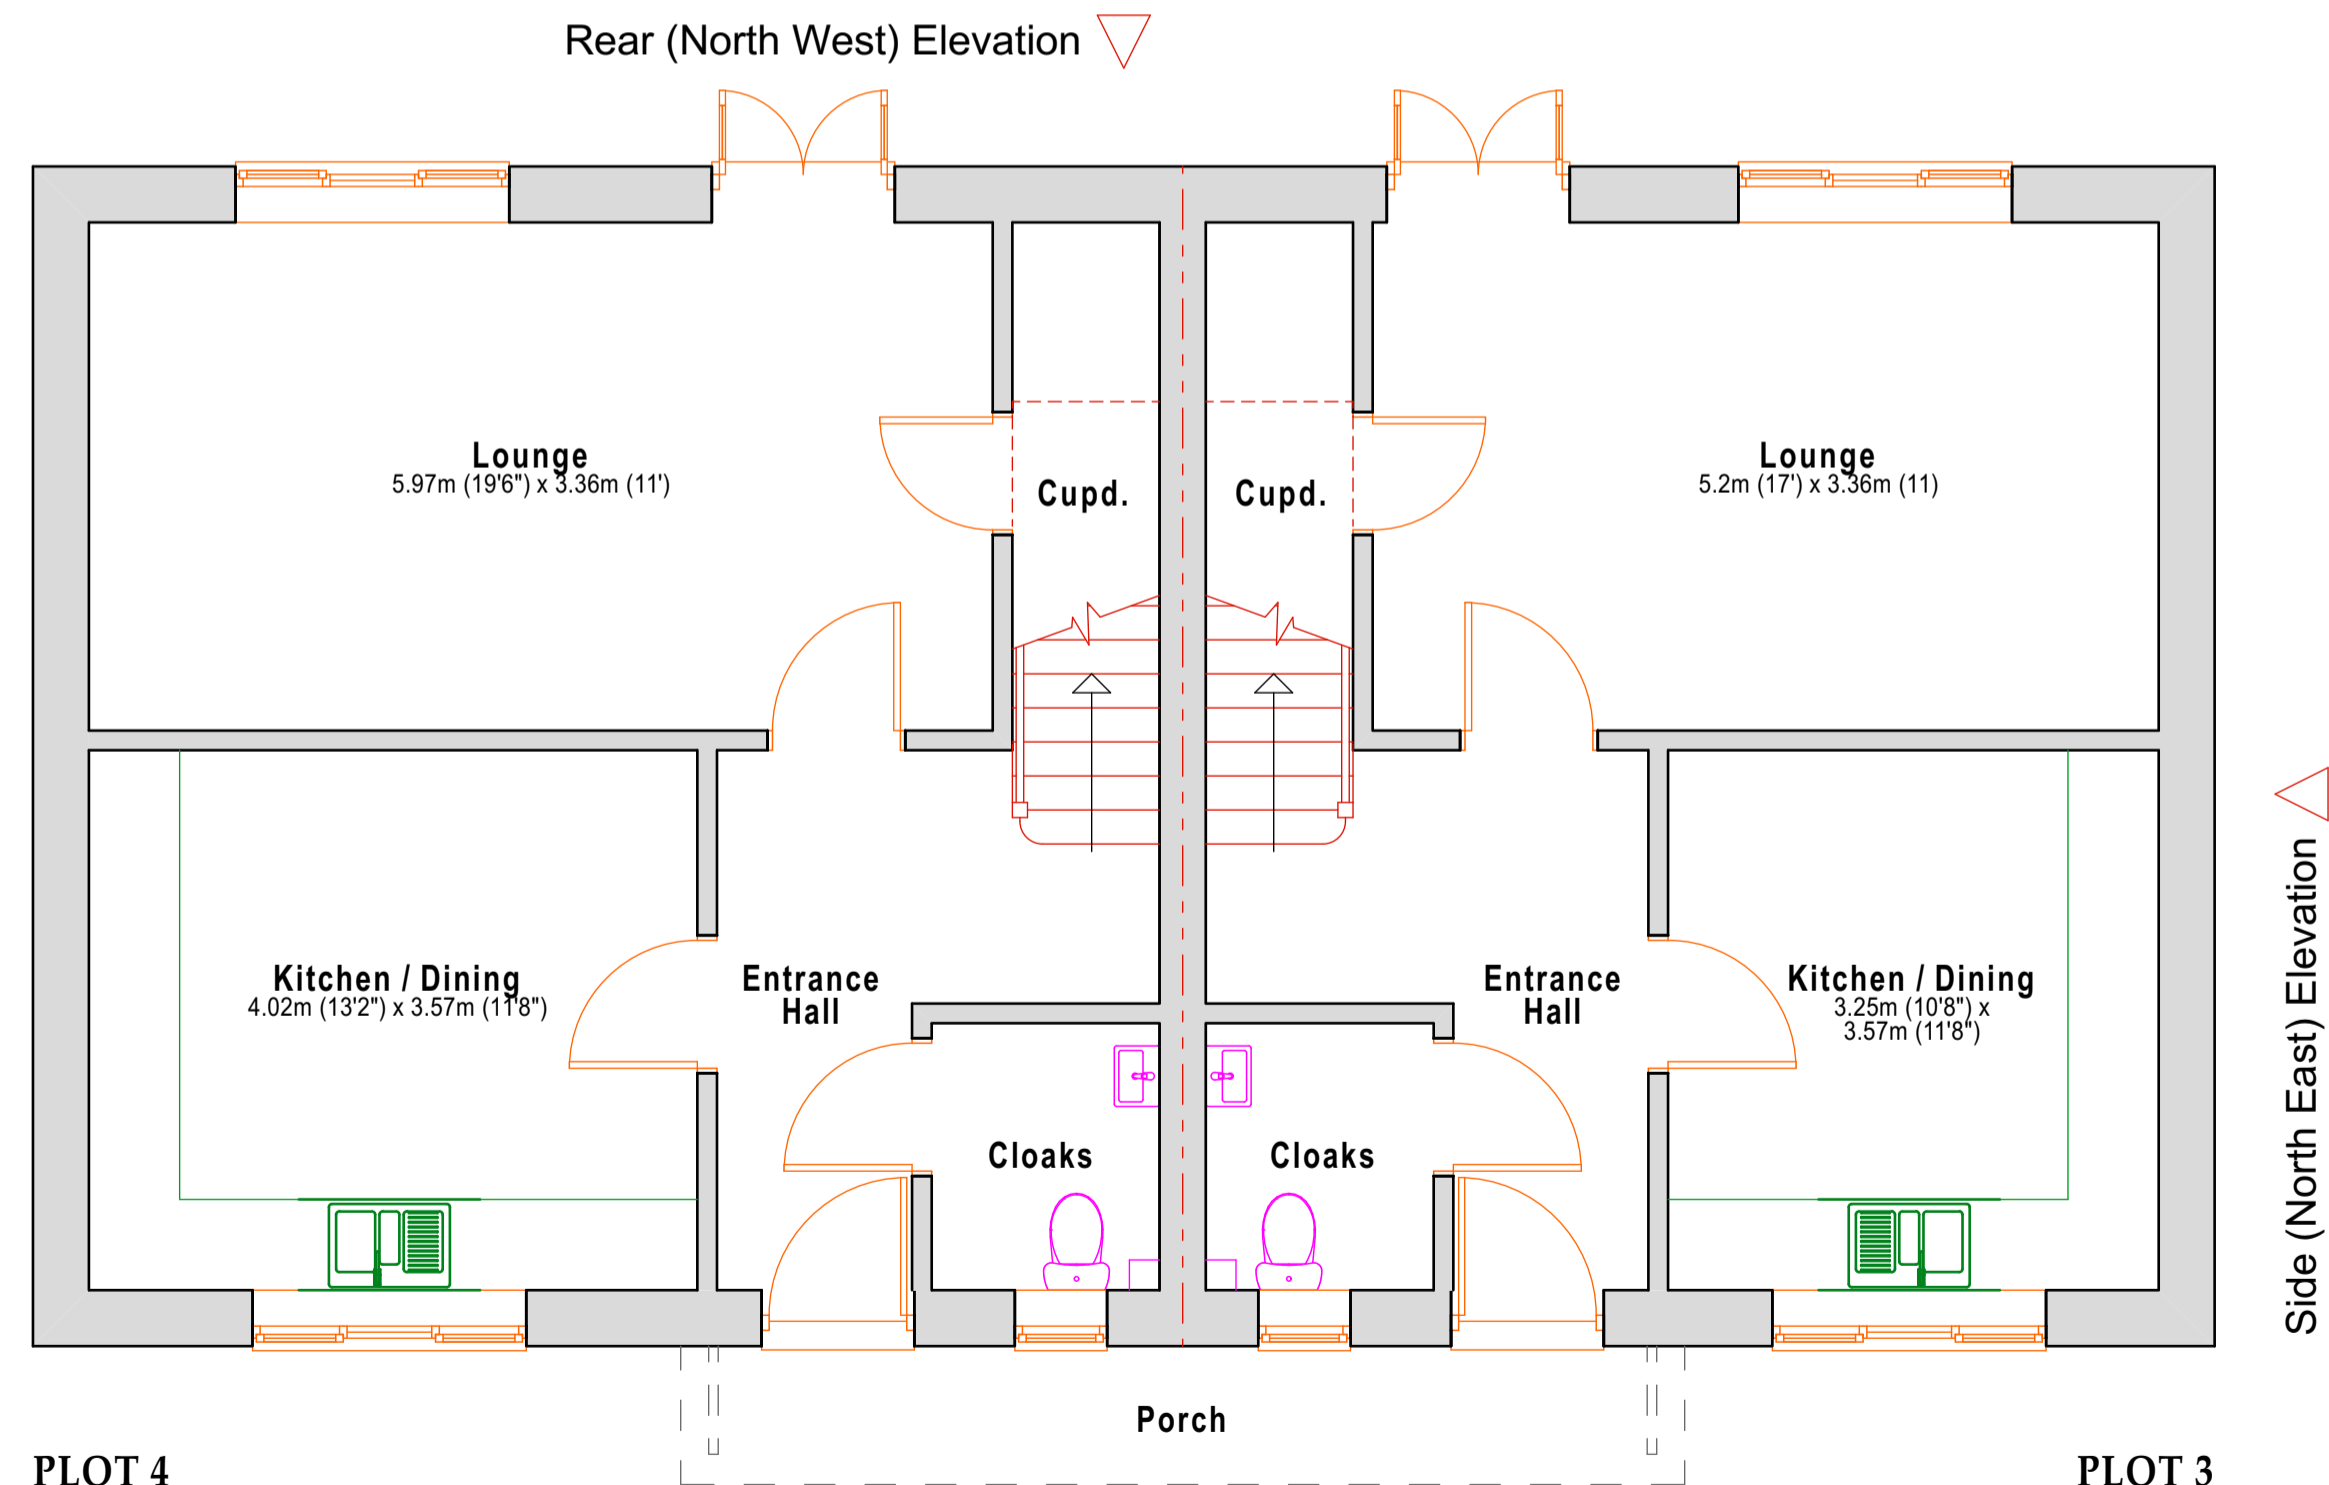 



PLOT 4

PLOT 3

Front (South East) Elevation

Proposed Ground Floor Plan

1:50

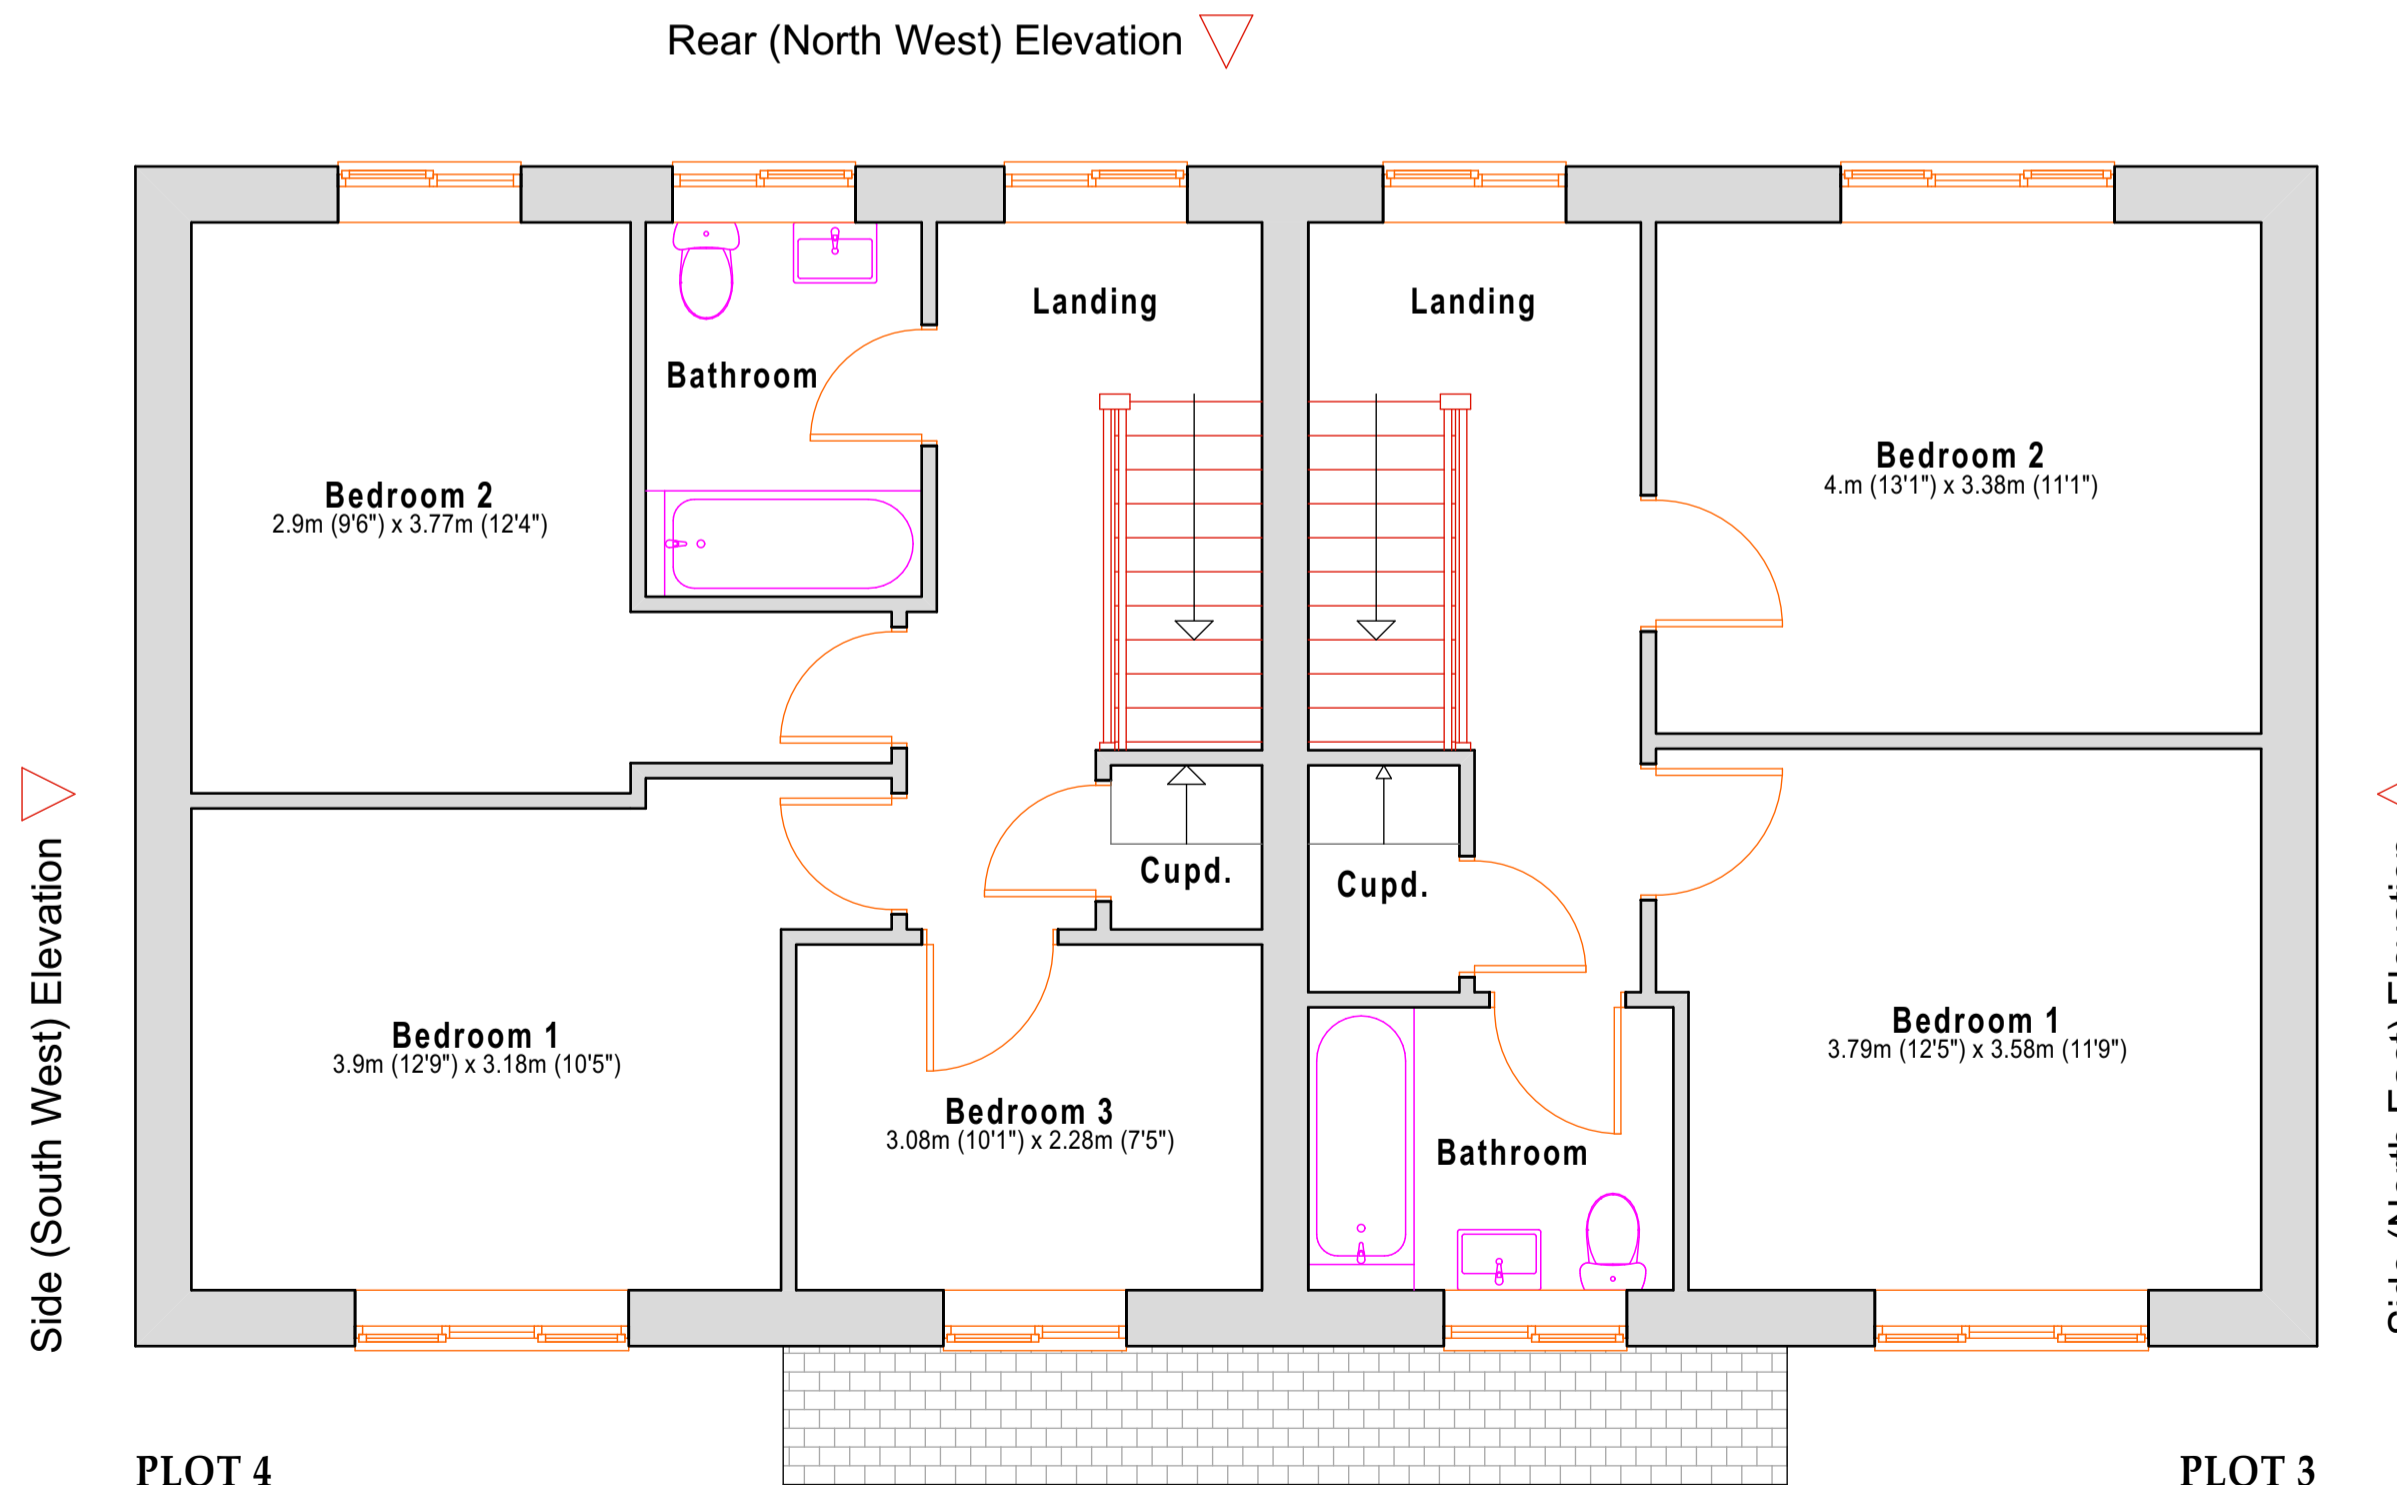 


PLOT 4

PLOT 3

Front (South East) Elevation

Proposed First Floor Plan

1:50

 

**External Finishes, Materials and Colours**

- Walls**  
Generally: Burnt / mottled red facing brickwork.  
Banding Course, Quoins & Dentil Course:  
Solid red facing brickwork.
- Roof**  
Sandtoft 'Calderdale Edge' dark grey concrete grey roof tiles.
- Windows and External Doors**  
White UPVC frame, leaf (coloured front door) and casement.
- Fascias and Soffits**  
White UPVC
- Rainwater goods**  
Round section white UPVC

This drawing and information within it is the sole property of ShanRye Architectural and Surveying Services and must not be used for reproduction. Please do not scale this drawing. Scales are for guidance only and given dimensions must be used.

Architectural and Surveying Services

**ShanRye**

Kevin Watts BSc.  
Building Surveyor and Architectural Technician  
24 Sandgalls Drive, Lakenheath, Suffolk. IP27 9EG.  
Tel: 01842 862445. Mobile: 07876 310614.  
kevin@shanrye.co.uk www.shanrye.co.uk

A friendly, professional service at a very competitive price.

Client  
TLC Groundworks and Construction Ltd.  
Site  
The Rookery, Half Moon Lane, Lakenheath.  
Project  
Proposed Dwellings  
Drawing  
Plots 3 and 4 Floor Plans and Elevations  
Drawing Size A11xA2p Scale(s) 1:50, 1:75  
Date March 2024 Drawing no. 416/13