


Elevations

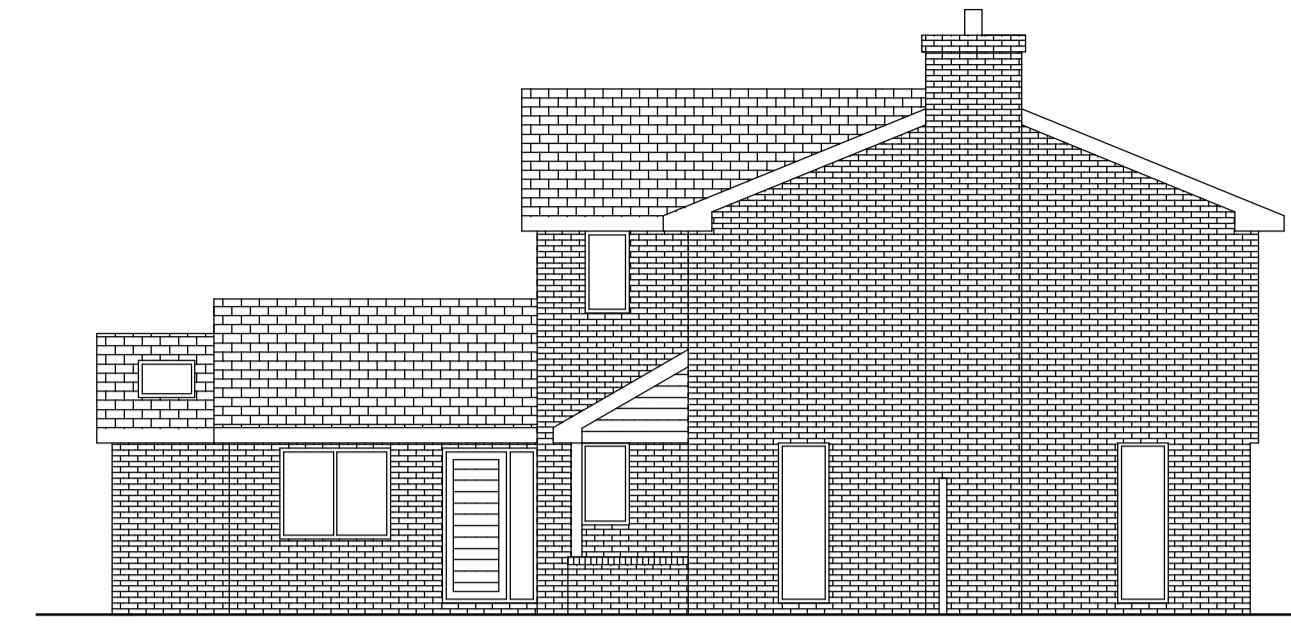

North West



South West

Main Road

Pavement

Hedgerow

Boundary Fence

Foul Sewer Inspection Chamber. Invert Level 2.91m Below Cover Level

Line Of Foul Sewer

Shed

Brooklyn Close

Driveway

Foul Sewer Inspection Chamber. Invert Level 1.22m Below Cover Level

Inspection Chamber. Invert Level 1.00m Below Cover Level

Foul Drain

Flow


Porch

Lounge

Hall

Existing Dwelling

Site Plan

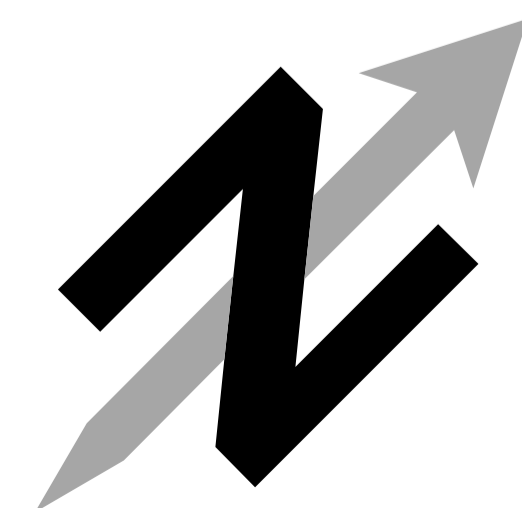

Jem Musselwhite C.Build E FCABE, MIET, MconstM. Chartered Building Engineer & Surveyor.
106 Buriton Road, Winchester, Hants. SO22 6JF. Tel 07758 746207 - e-mail jem@jem-musselwhite.co.uk www.jem-musselwhite.co.uk
1 Brooklyn Close, Otterbourne.
Proposed Outbuilding, Extension & Alterations To Dwelling. For Mr. & Mrs. J. Hipperson.
As Existing Site Plan & Elevations.
Scale 1:100 @ A1 Sized Paper. Dwg. No. 2023064/001.