


Copyright of this drawing is vested in the Designer and it must not be copied or reproduced without consent. Only figured dimensions are to be taken from this drawing. All contractors must visit the site and be responsible for taking and checking all dimensions relative to their work. Notify the Designer immediately of any variation between drawings and site conditions.

Where drawings are based on survey information received, surveys are available on request. All drawings to be read in conjunction with all relevant Structural and M&E Engineers drawings and specifications.


It is assumed that all works on this drawing will be carried out by a competent contractor working, where appropriate, to an approved method statement.



2 Front Elevation
1 : 100

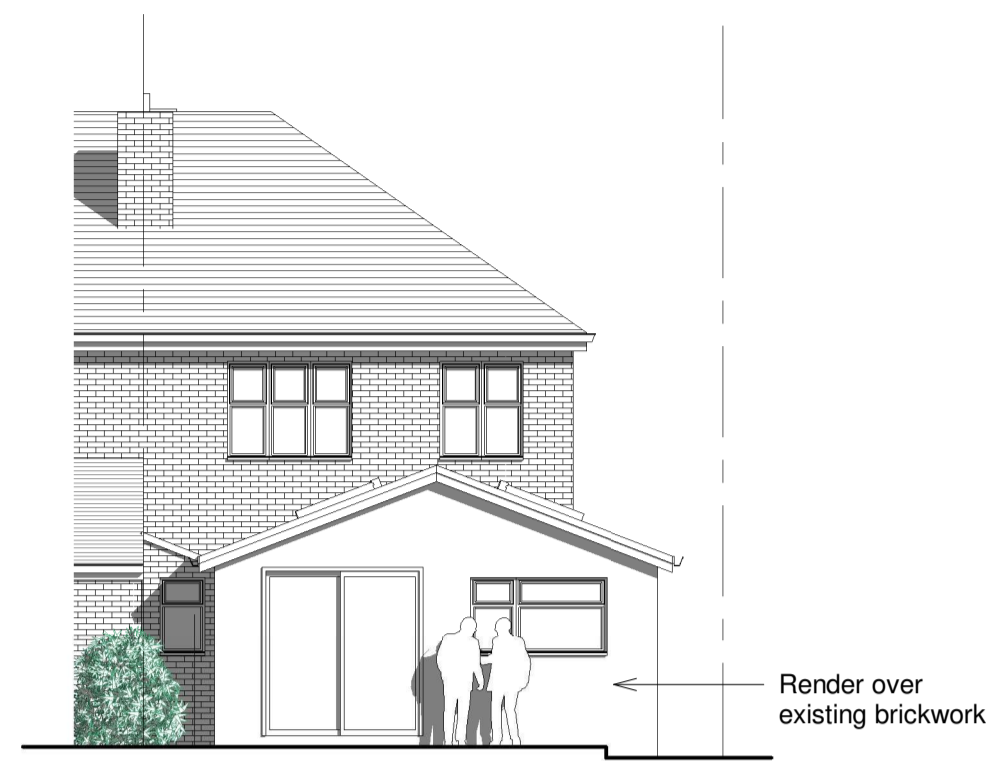


3 Rear Elevation
1 : 100

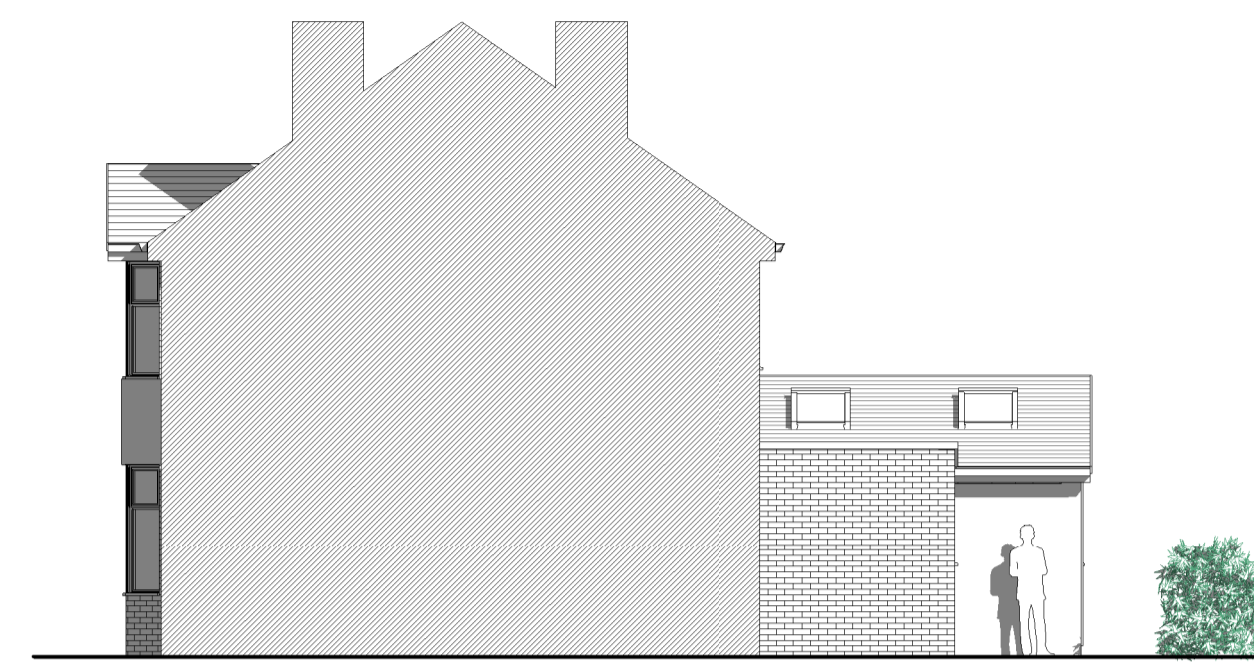

4 Side Elevation 1
1 : 100



5 Side Elevation 2
1 : 100

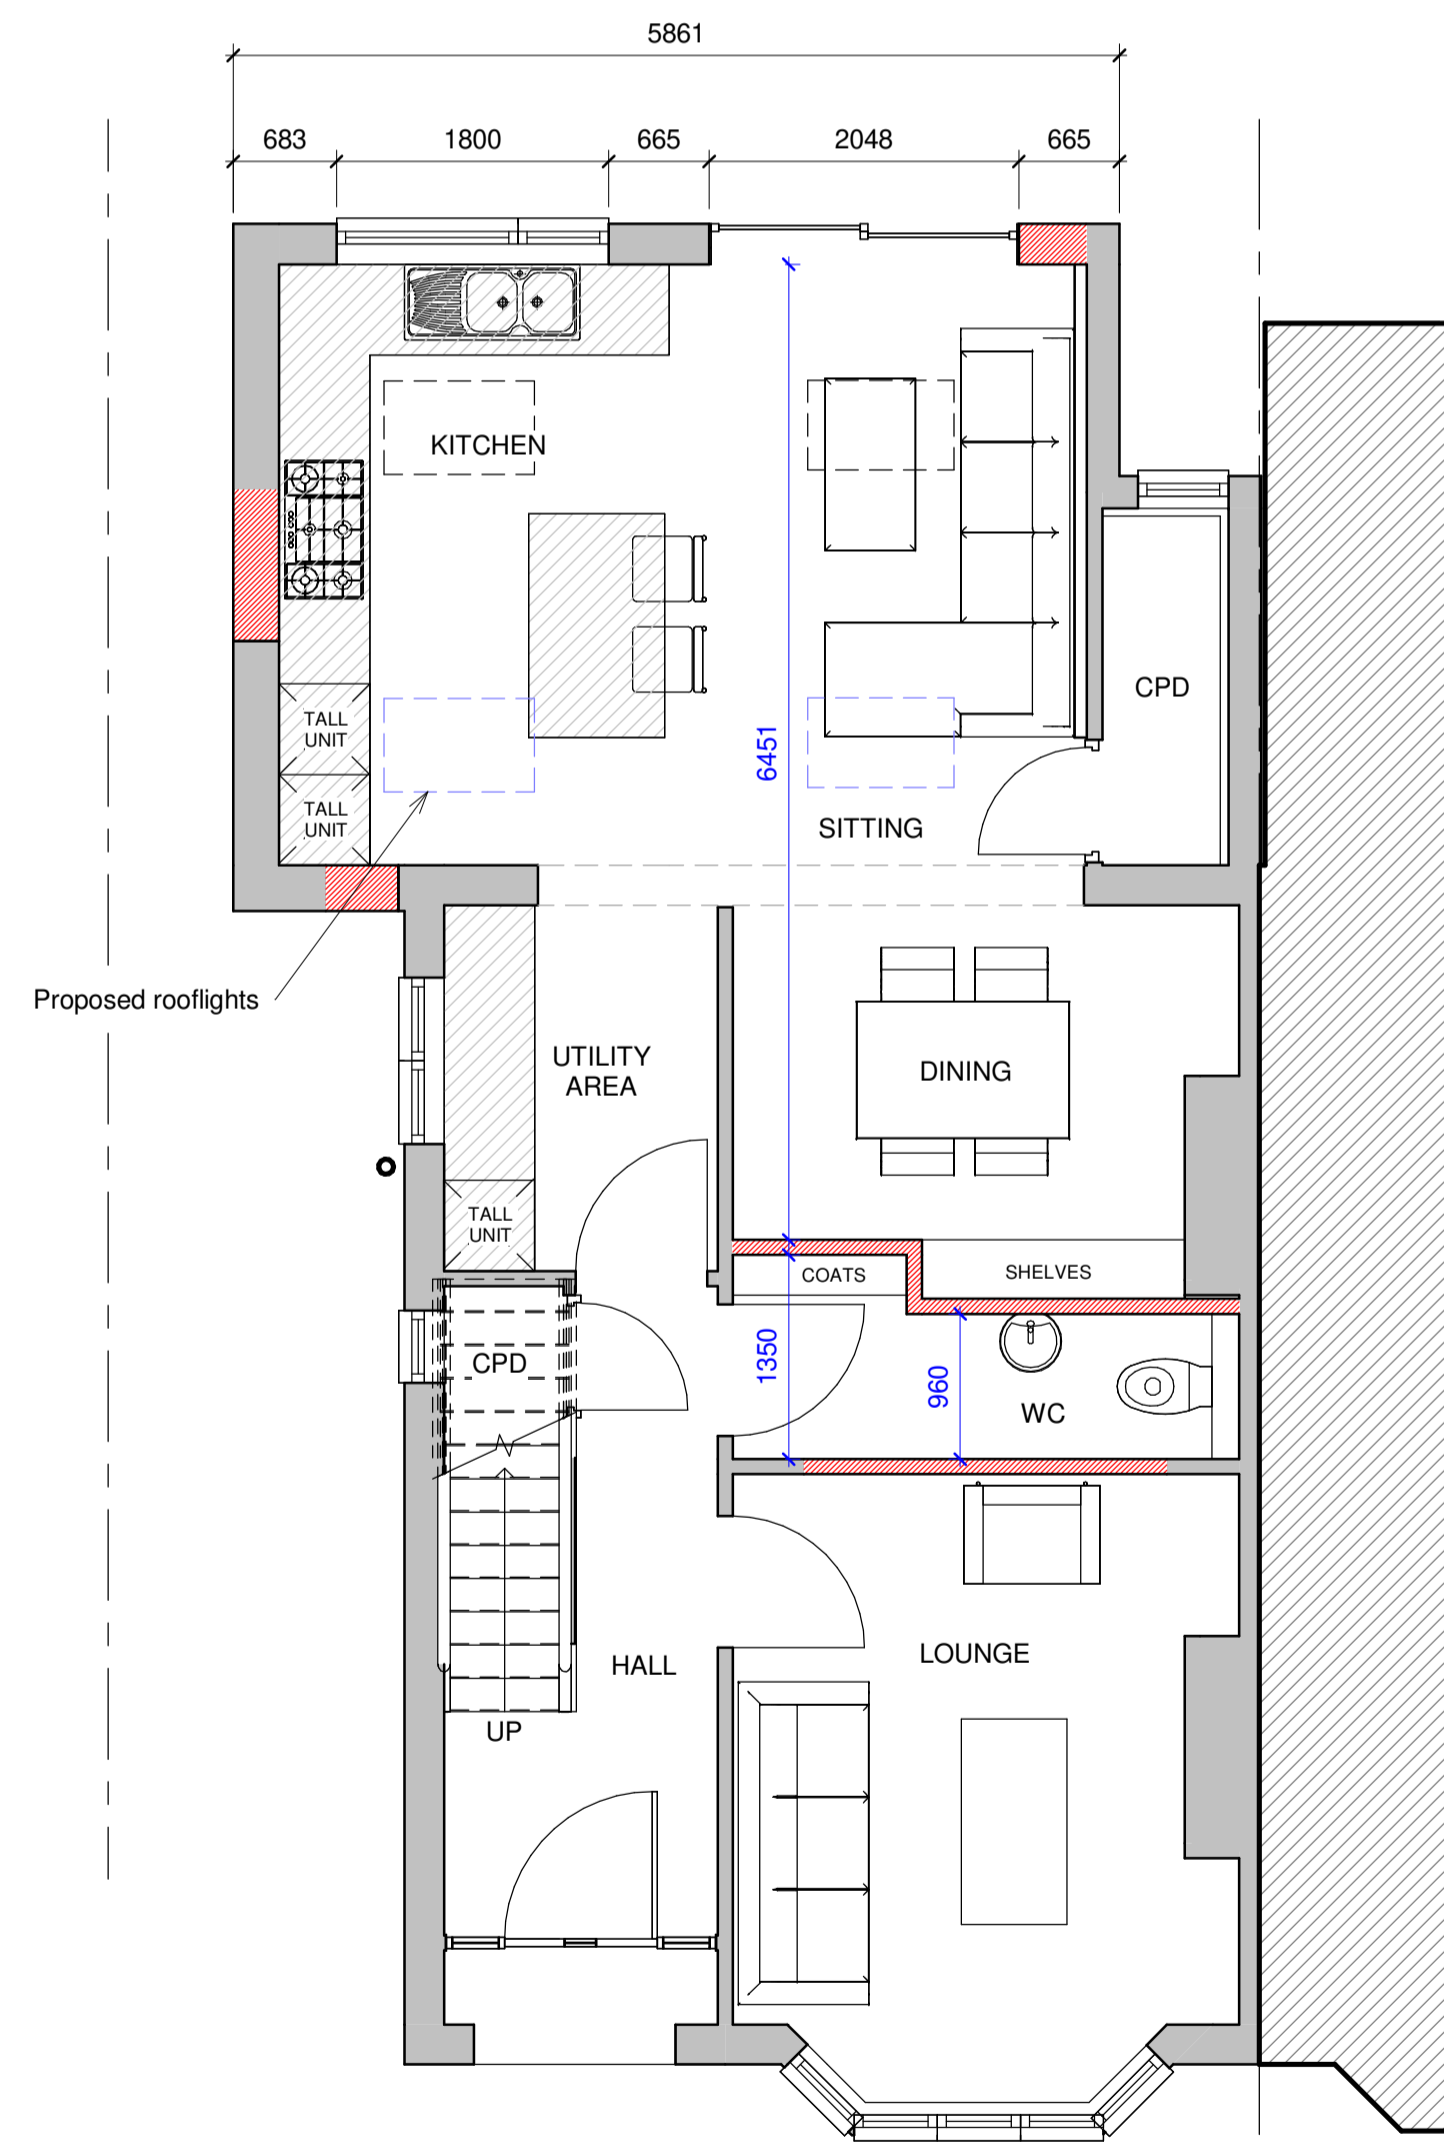


1 Ground Floor
1 : 50



6 Site
1 : 500

SCALE BAR

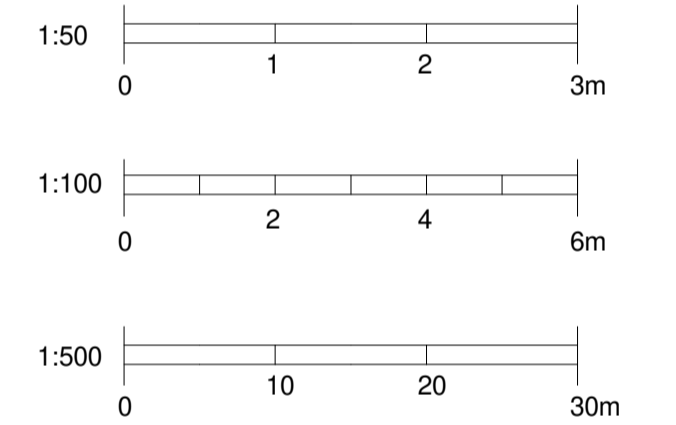

STATUS PURPOSE OF ISSUE

PROJECT
**PROPOSED NEW ROOF OVER
EXISTING EXTENSION**

TITLE
**17 BALDWIN ROAD,
KIDDERMINSTER**

CLIENT
MR. B. CALDWELL

DRAWN BY JG CHECKED BY SG DATE 06/03/2024

SCALE (@ A1)
As indicated

DRAWING NUMBER **4522-02A1** REV