



Proposed Section AA

Scale 1:50 on A1

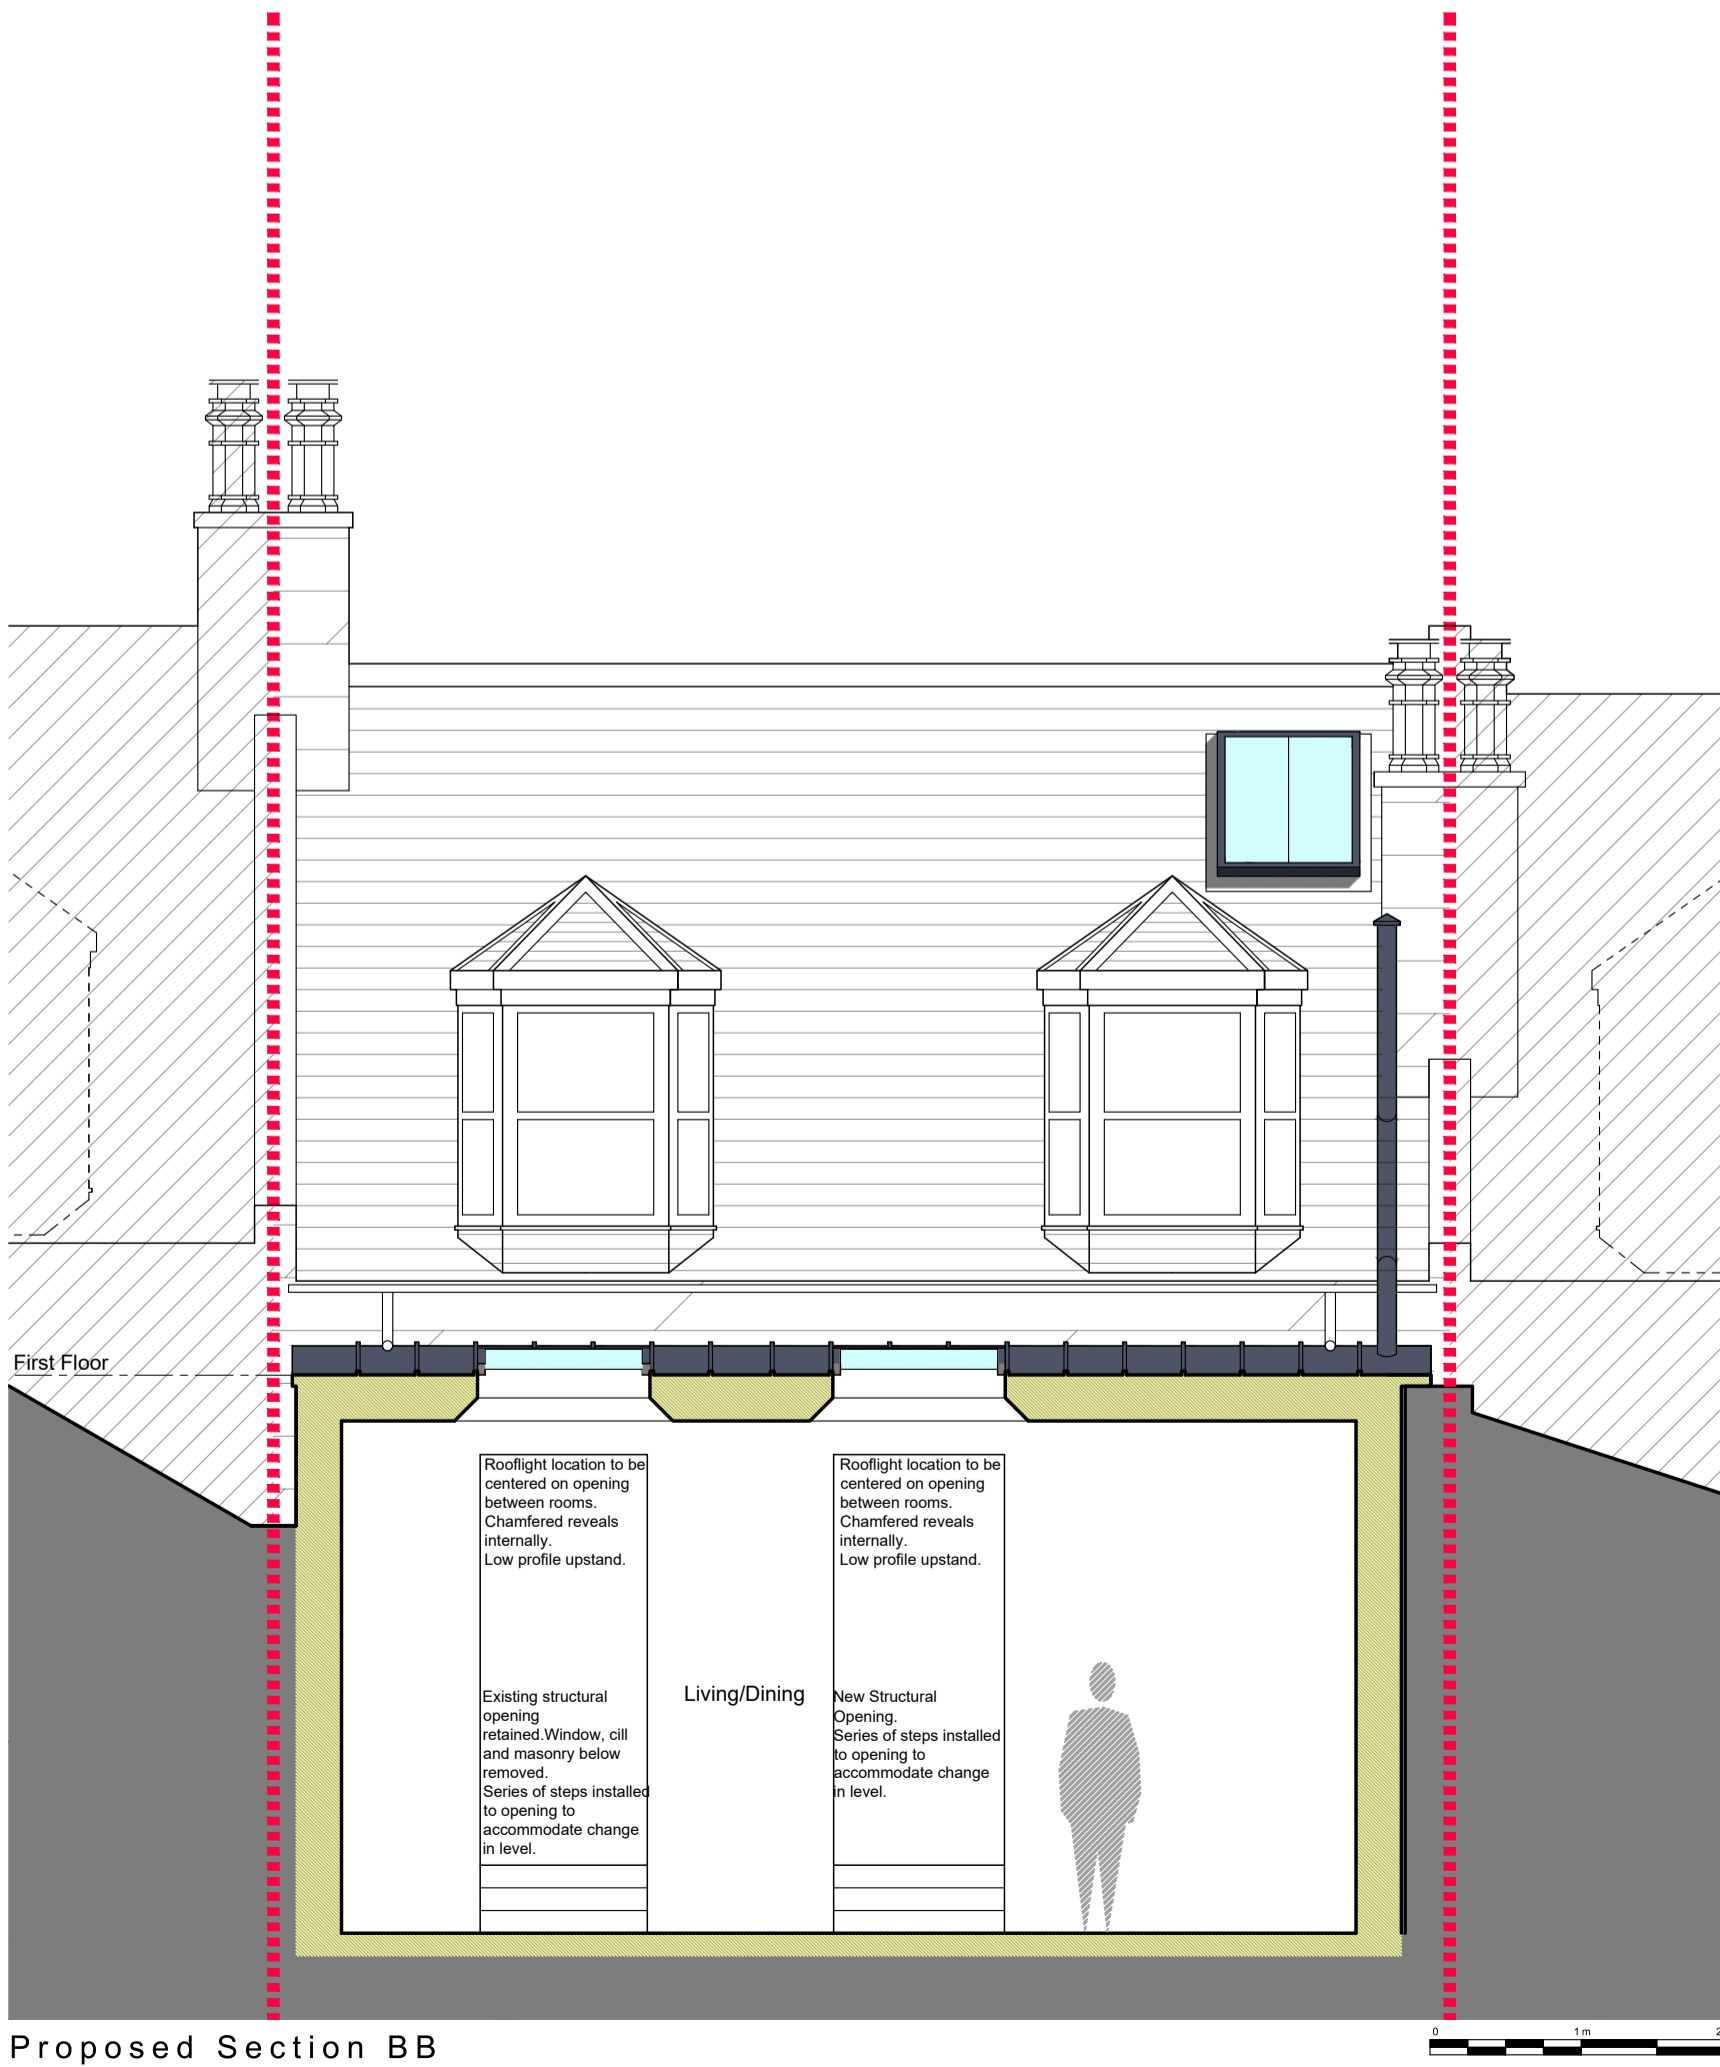

Proposed Section BB

Scale 1:50 on A1

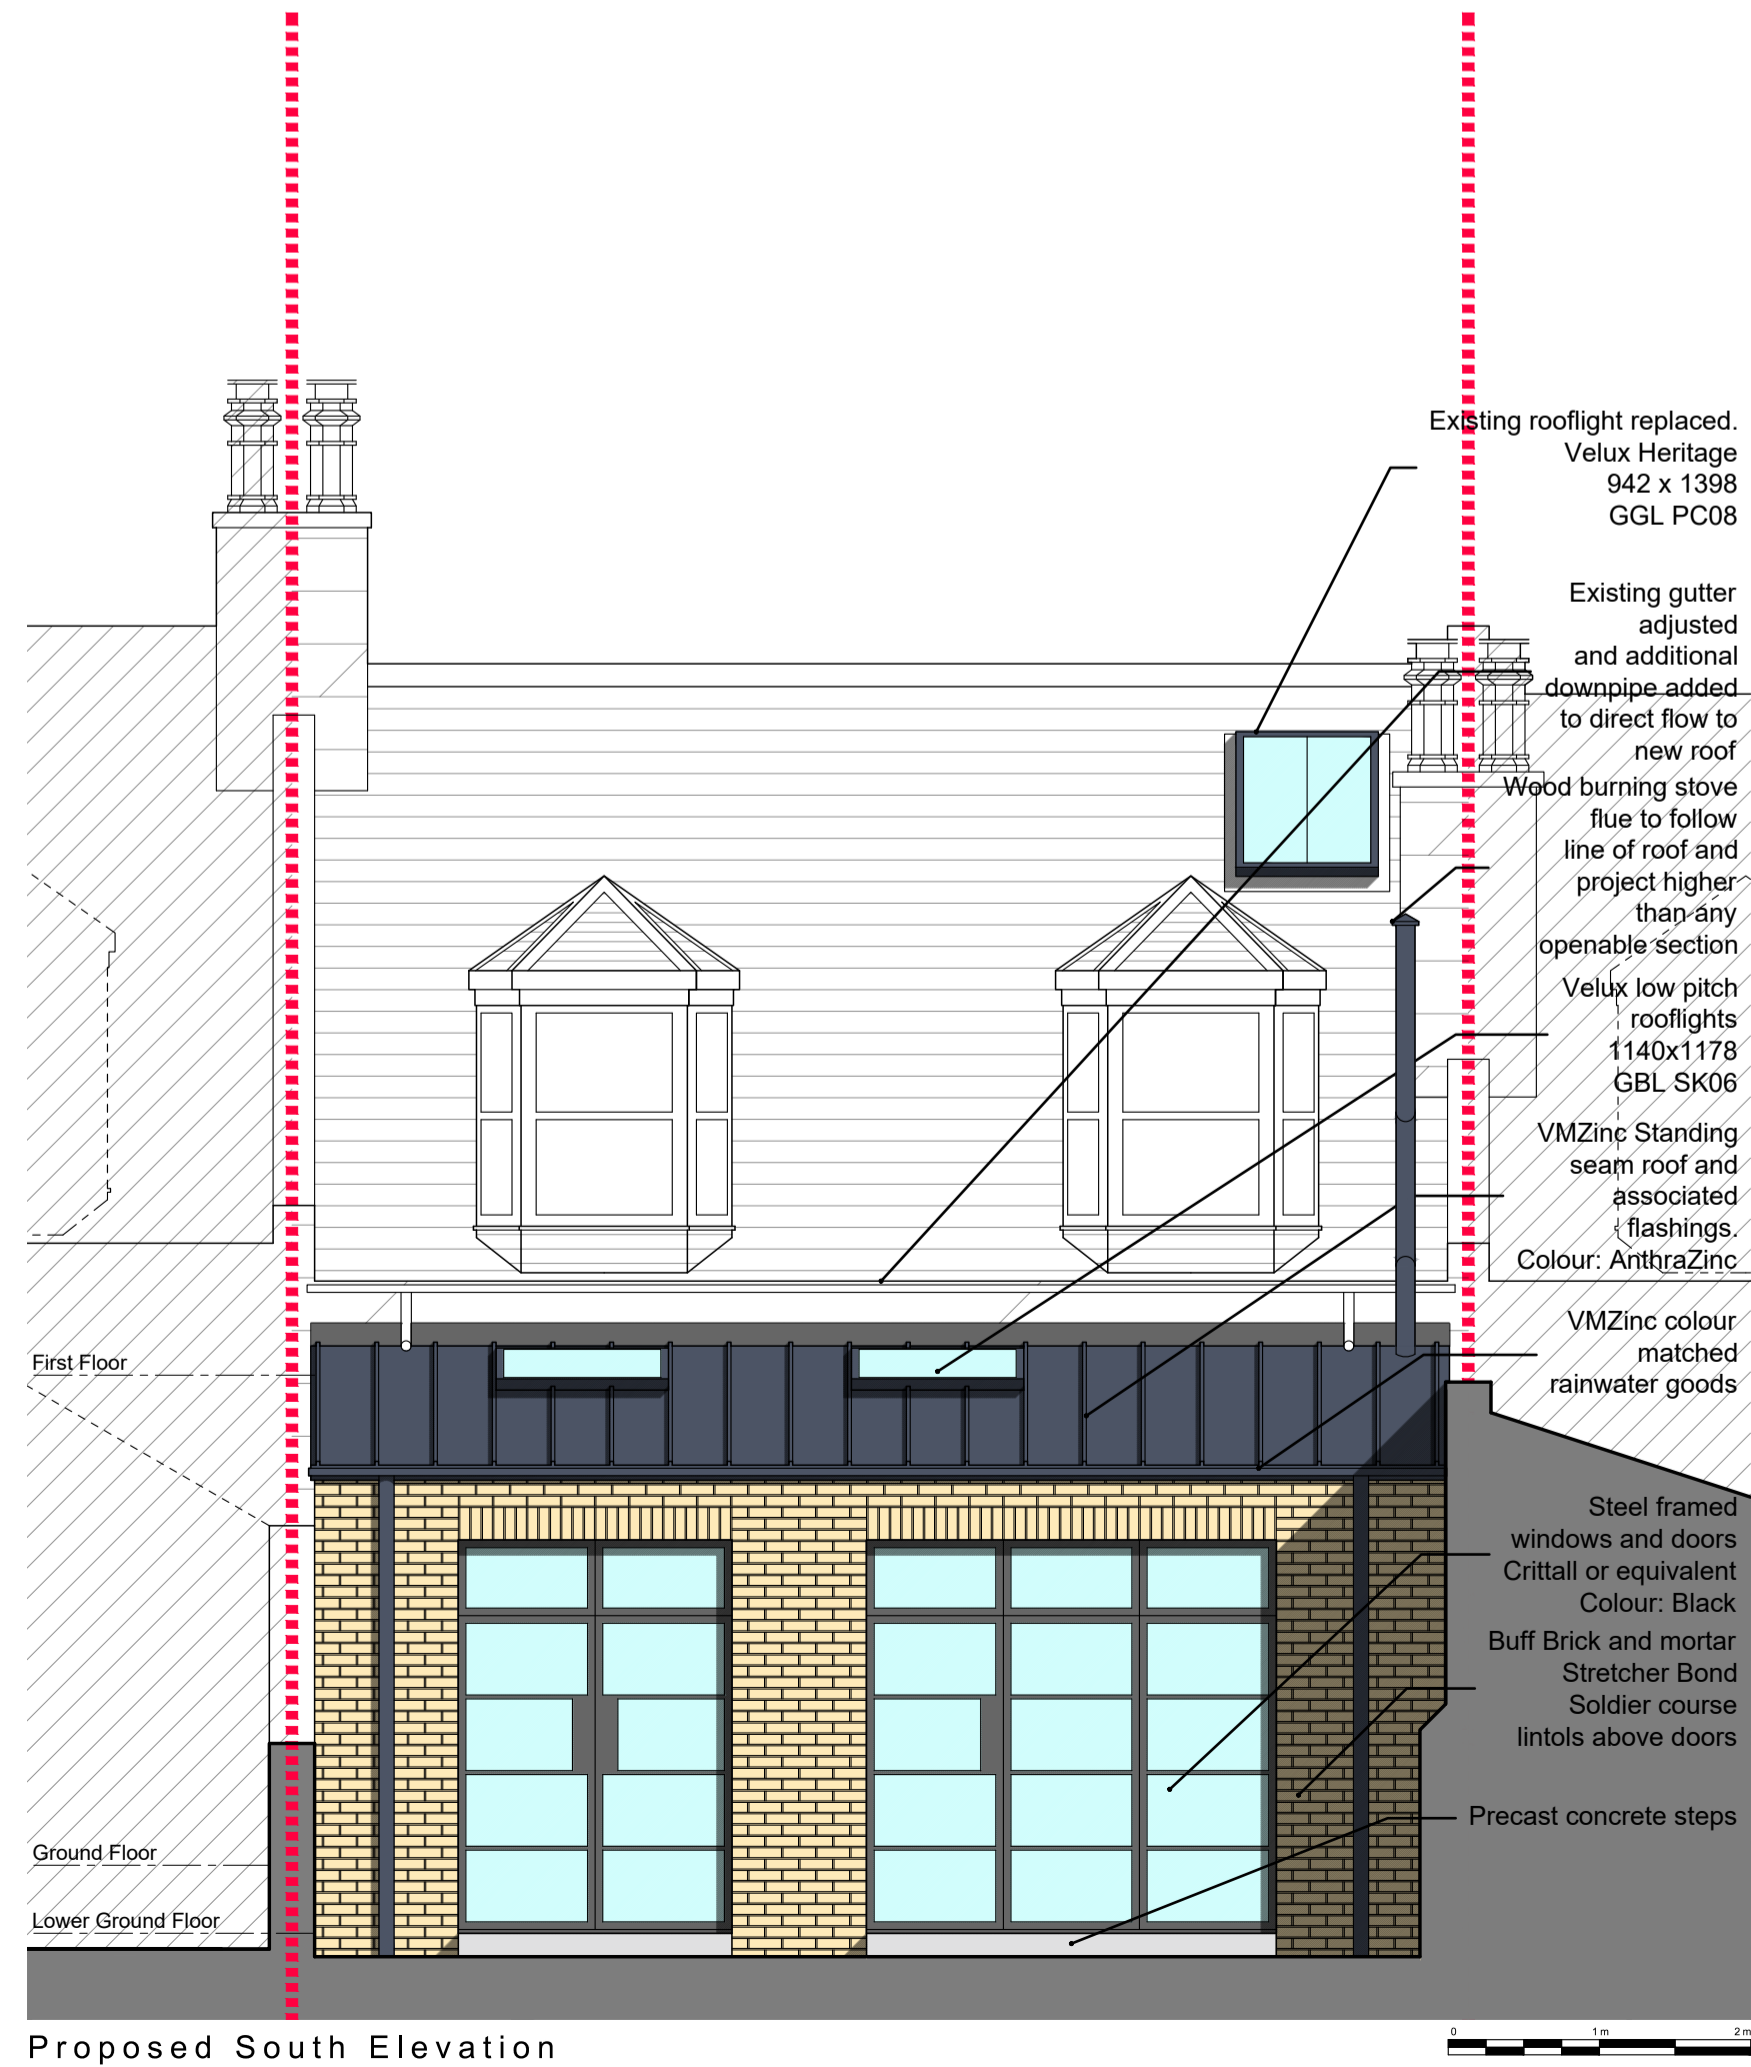

Proposed South Elevation

Scale 1:50 on A1



Proposed North Elevation

Scale 1:50 on A1

| Rev | Description | Date |
|--|-------------|------|
| <h1>etch</h1> | | |
| App: Mr Davidson | | |
| Project: 46 Salisbury Terrace, AB10 6QH | | |
| Title: PROPOSED SECTIONS AND ELEVATIONS 01 | | |
| DWG no: 0227-PL-002 Rev: - | | |
| Scale: 1:50 @ A1 Date: 21.03.23 | | |

16 Kirk Crescent South, Aberdeen, AB15 9RR
 Tel: 07709 289 703 Web: www.etcharchitects.co.uk
 COPYRIGHT of etch architects. This drawing must not be scaled and any discrepancies should be brought to the attention of the architect immediately.