


Proposed Ground Floor Plan

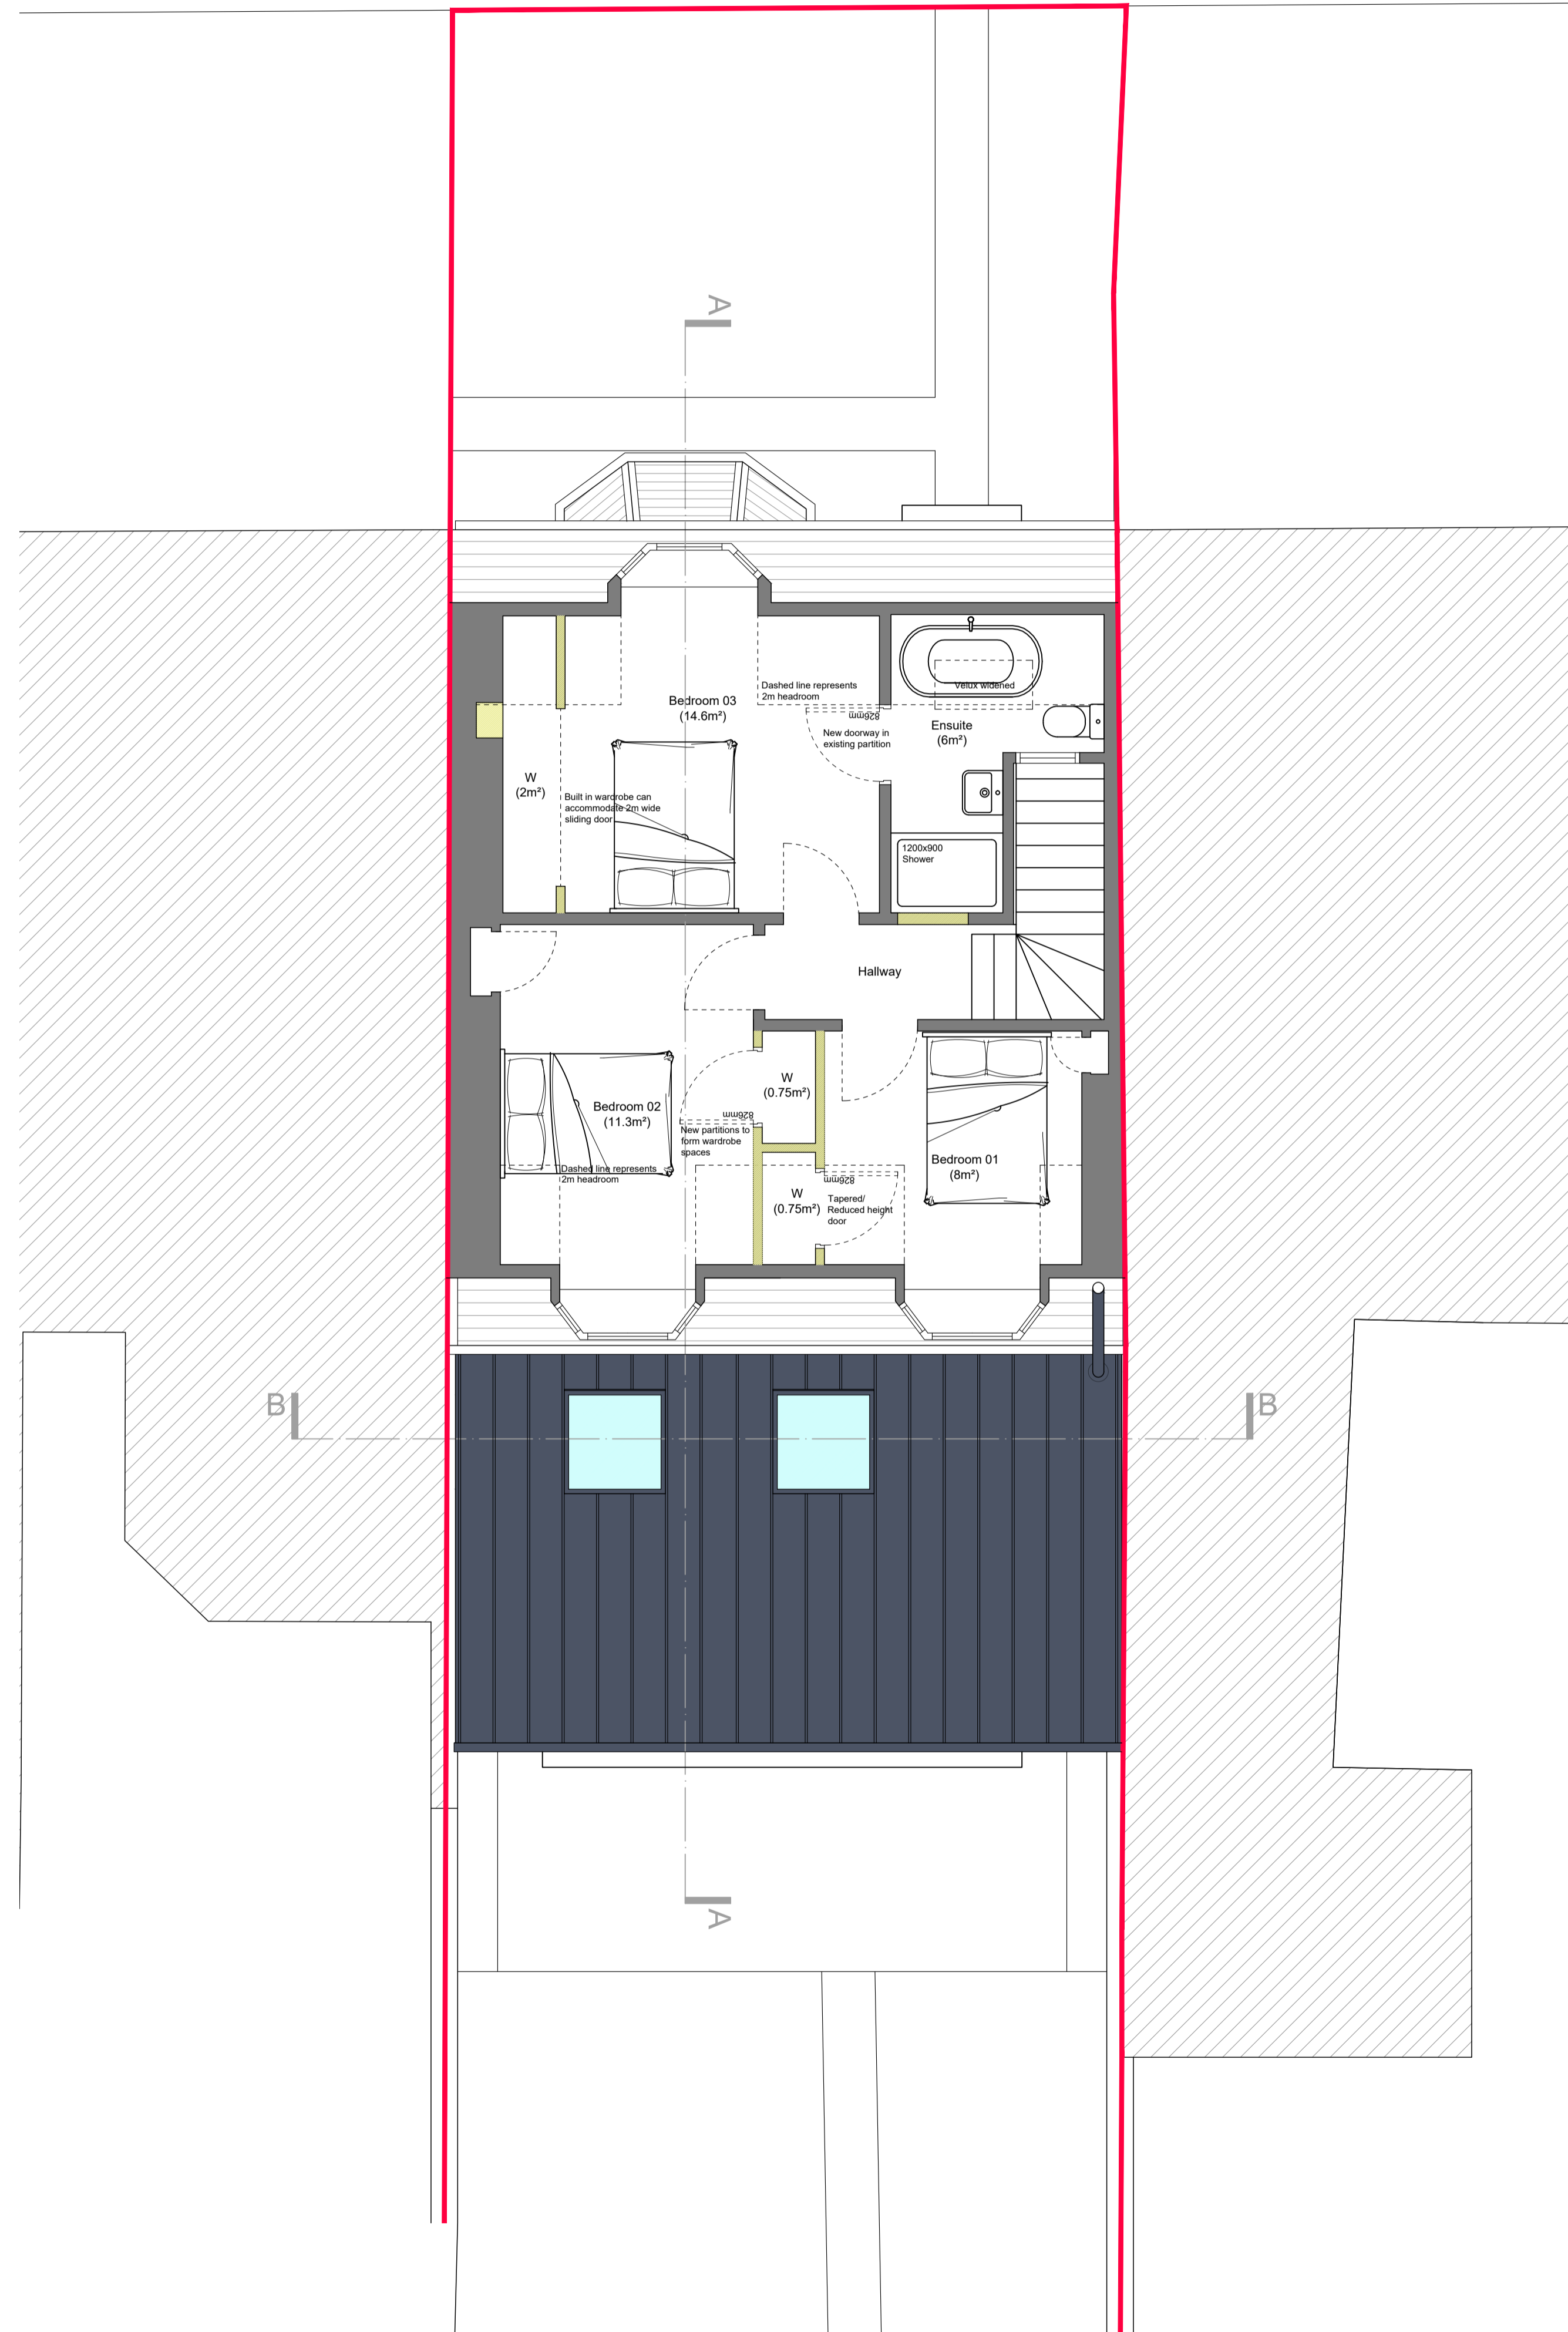

Proposed First Floor Plan

Rev	Description	Date
-----	-------------	------

etch

App: Mr Davidson

Project: 46 Salisbury Terrace, AB10 6QH

Title: PROPOSED GROUND AND FIRST FLOOR

DWG no: 0227-PL-001 Rev: -

Scale: 1:50 @ A1 Date: 21.03.24

16 Kirk Crescent South, Aberdeen, AB15 9RR
Tel: 07709 289 703 Web: www.etcharchitects.co.uk

COPYRIGHT of etch architects. This drawing must not be scaled and any discrepancies should be brought to the attention of the architect immediately.