


Proposed West Elevation Scale 1:50 on A1

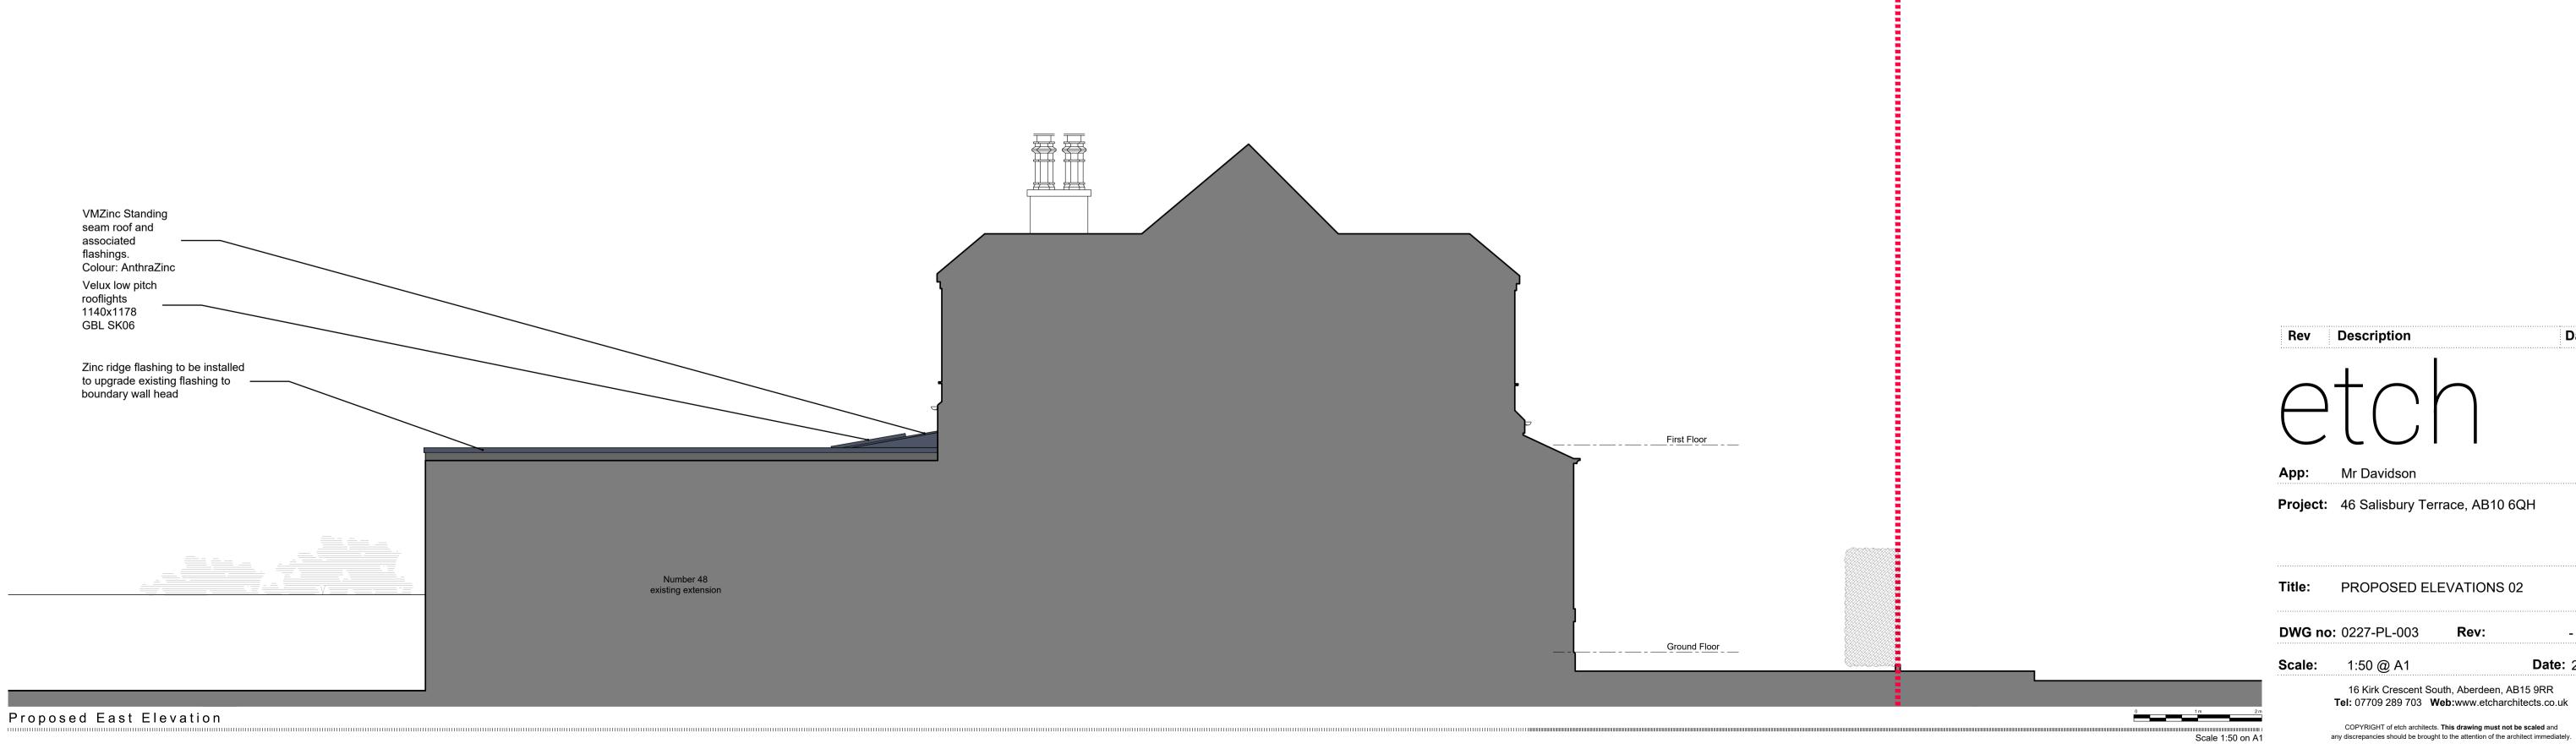

Rev Description Date **App:** Mr Davidson **Project:** 46 Salisbury Terrace, AB10 6QH Title: PROPOSED ELEVATIONS 02 **DWG no:** 0227-PL-003 Rev: Date: 21.03.23 **Scale:** 1:50 @ A1 16 Kirk Crescent South, Aberdeen, AB15 9RR