

Rev	Description	Date
etch		
App: Mr Davidson		
Project: 46 Salisbury Terrace, AB10 6QH		
Title: EXISTING LOCATION, SITE AND ROOF PLAN		
DWG no:	0227-PL-000	Rev: -
Scale:	Varies @ A1	Date: 22.03.24
16 Kirk Crescent South, Aberdeen, AB15 9RR Tel: 07709 289 703 Web: www.etcharchitects.co.uk		
COPYRIGHT of etch architects. This drawing must not be scaled and any discrepancies should be brought to the attention of the architect immediately.		


PROPOSED SITE PLAN

46 Salisbury Terrace, Aberdeen, AB10 6QH

Proposed Rear Extension


DESIGN AND ACCESS STATEMENT MARCH 2024

etch

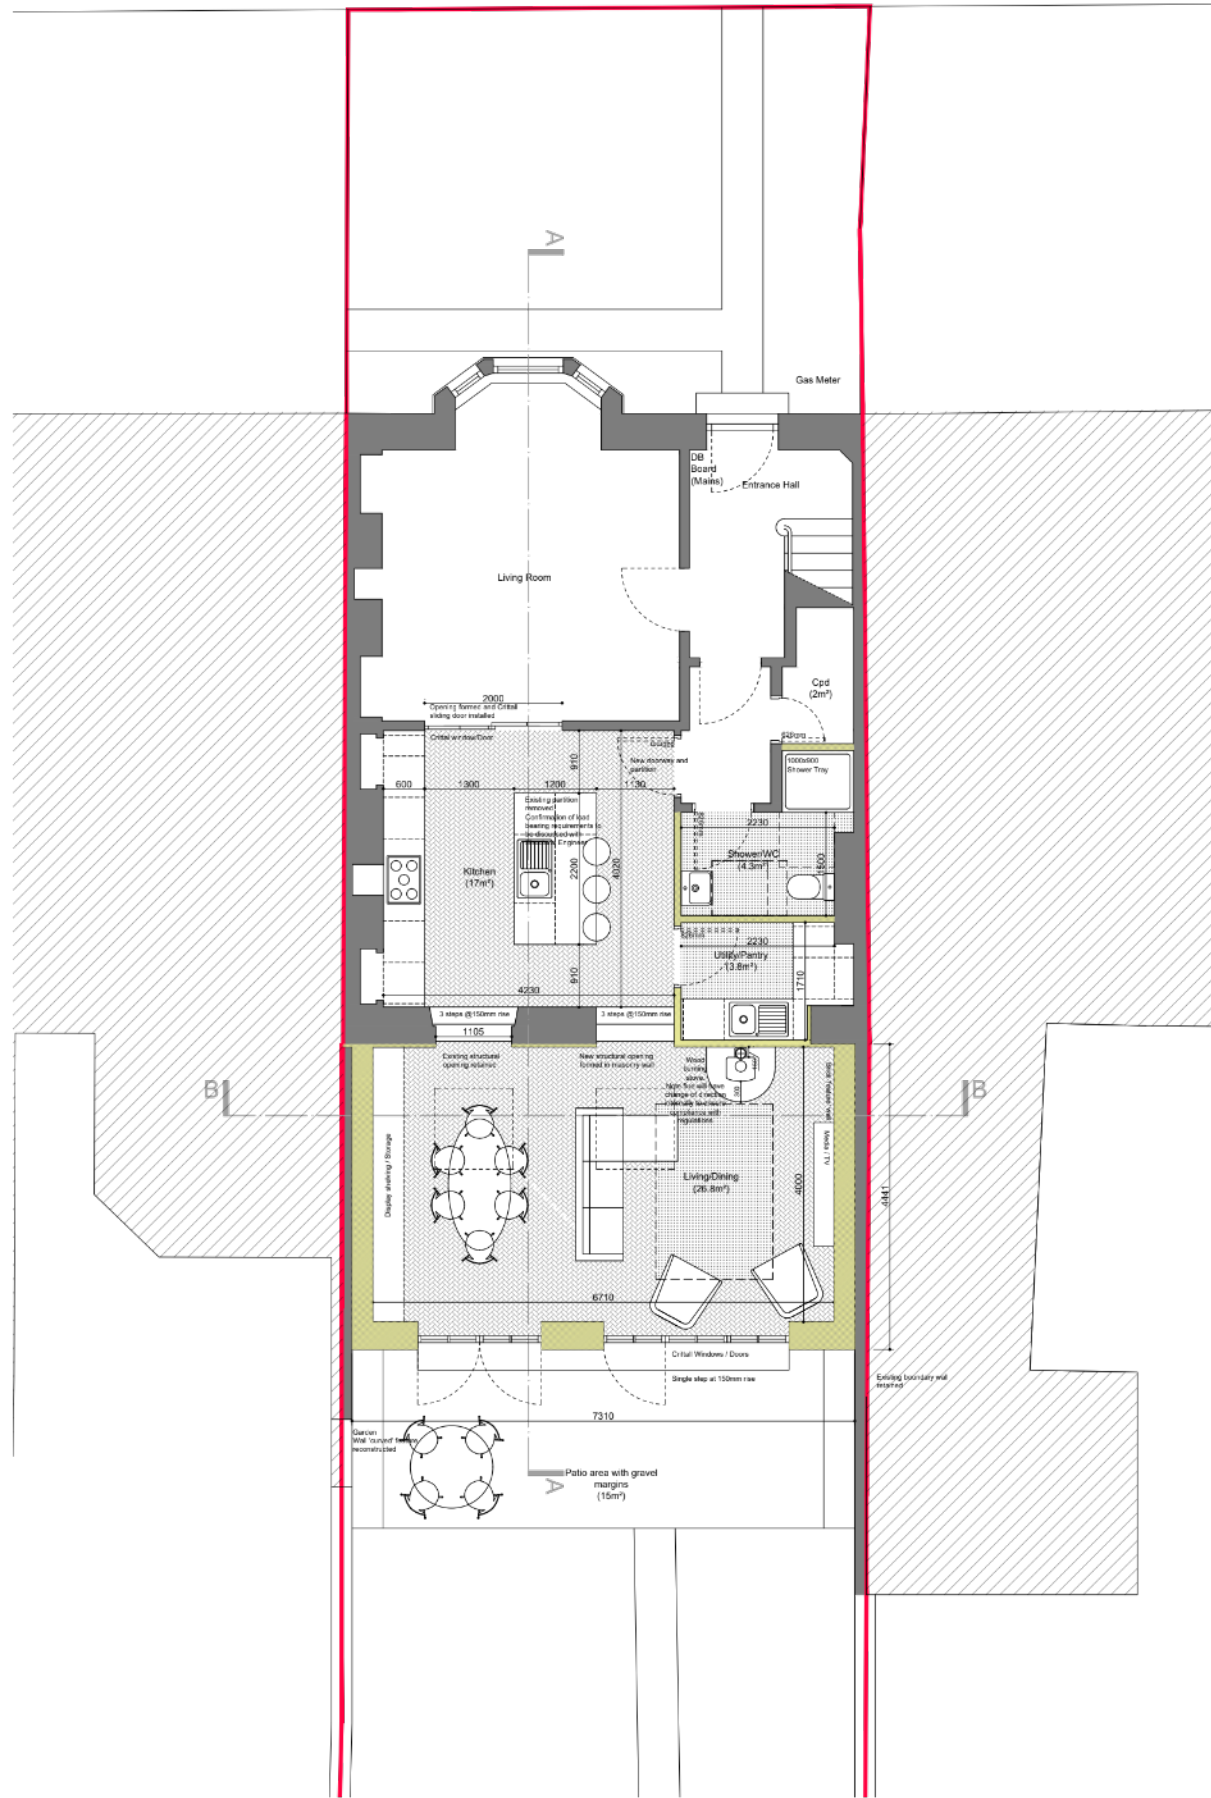


PROPOSED GROUND FLOOR PLAN

46 Salisbury Terrace, Aberdeen, AB10 6QH
 Proposed Rear Extension
 DESIGN AND ACCESS STATEMENT MARCH 2024

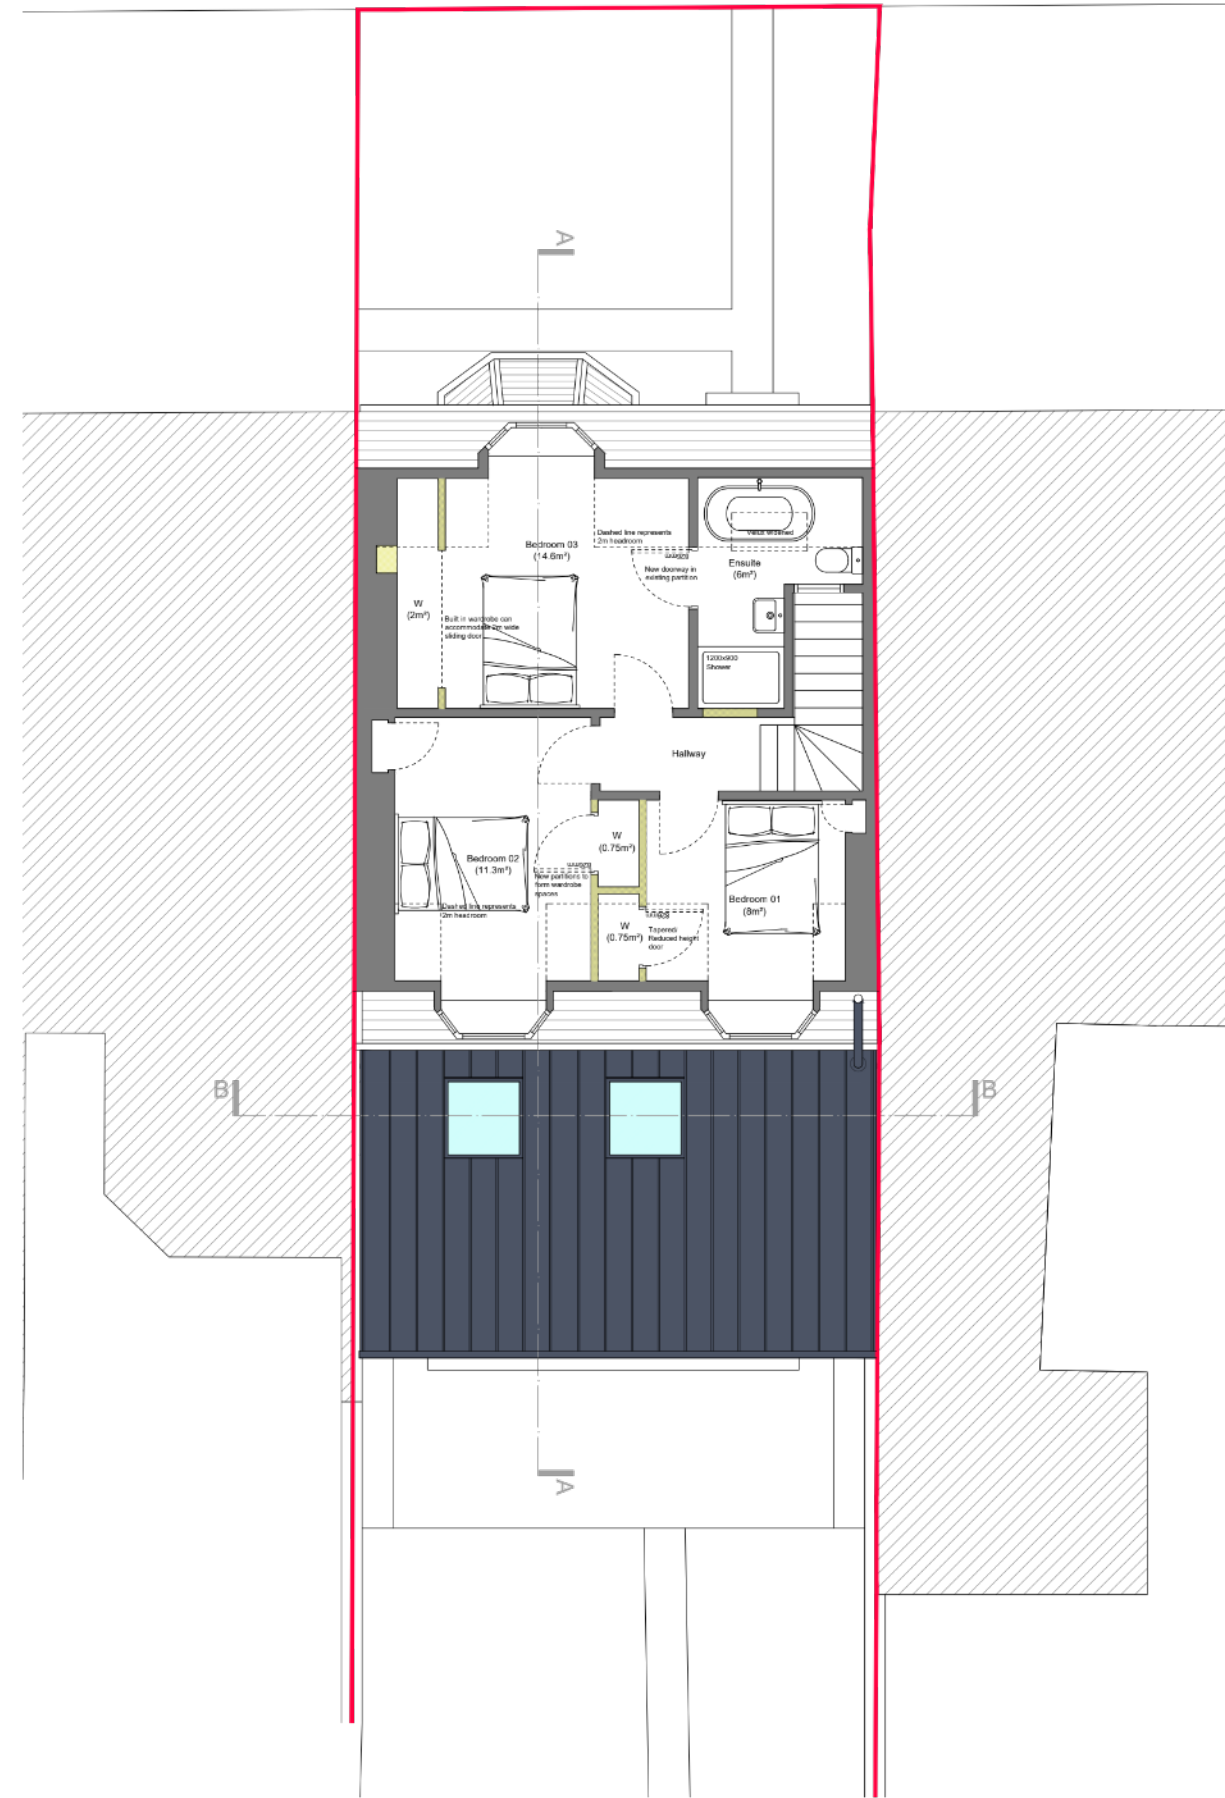


PROPOSED FIRST FLOOR PLAN

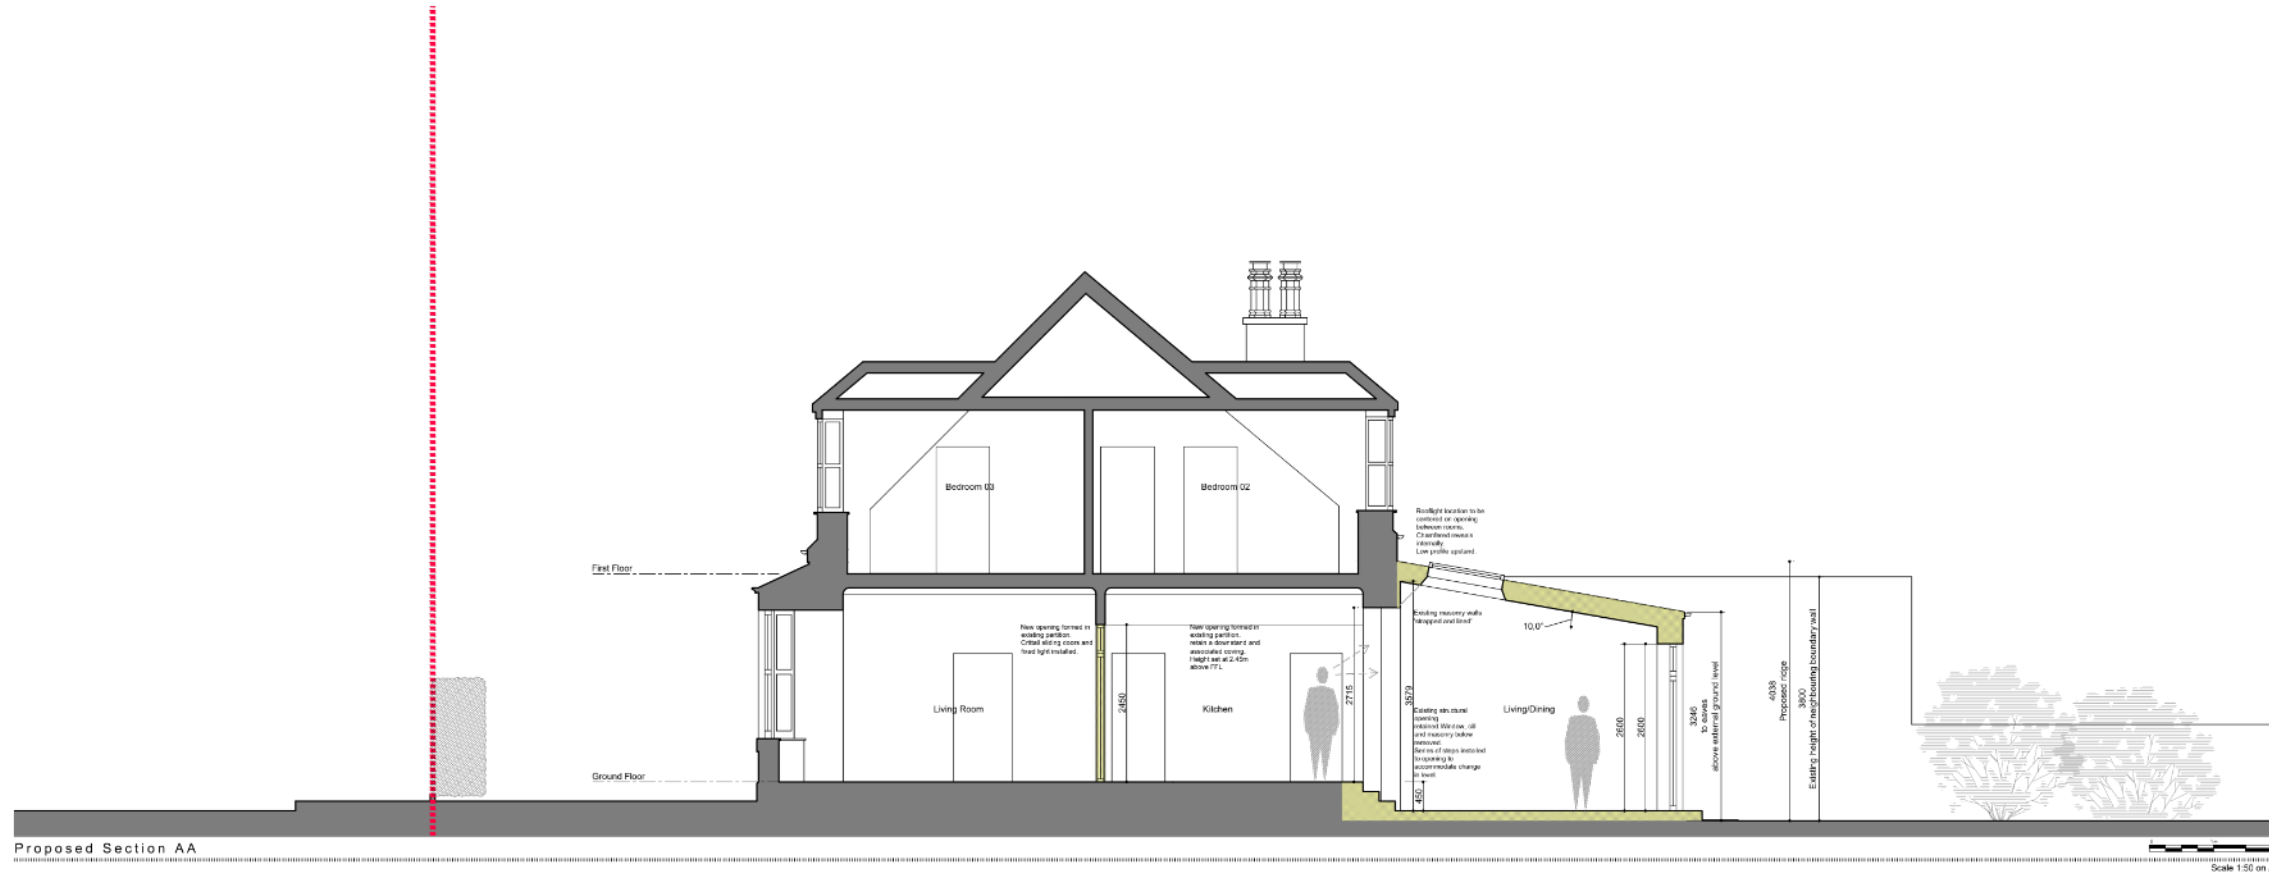


Proposed Section AA

Scale 1:50 on A1

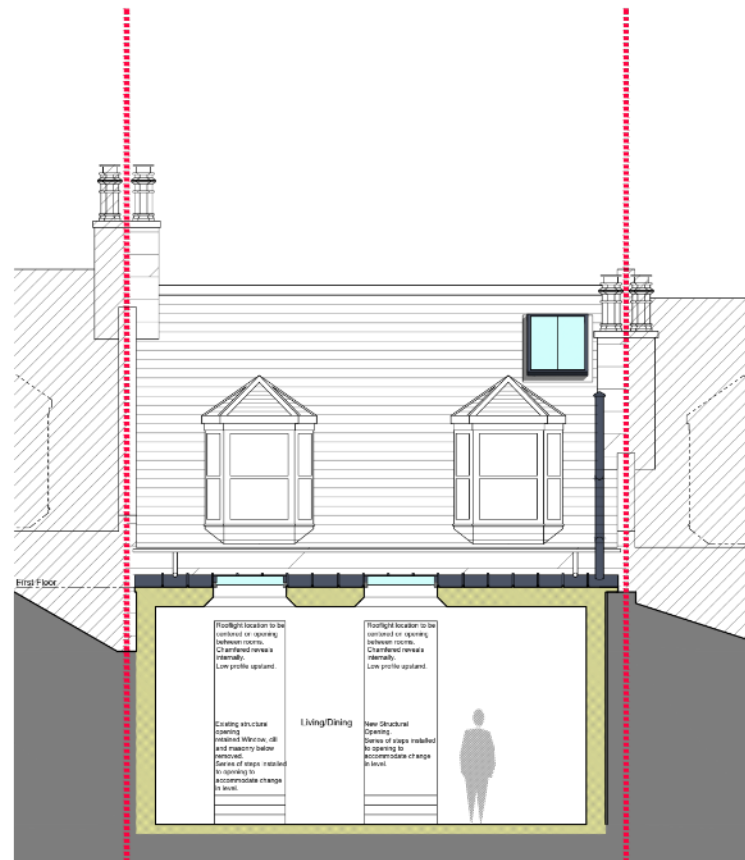


Proposed Section BB

Scale 1:50 on A1

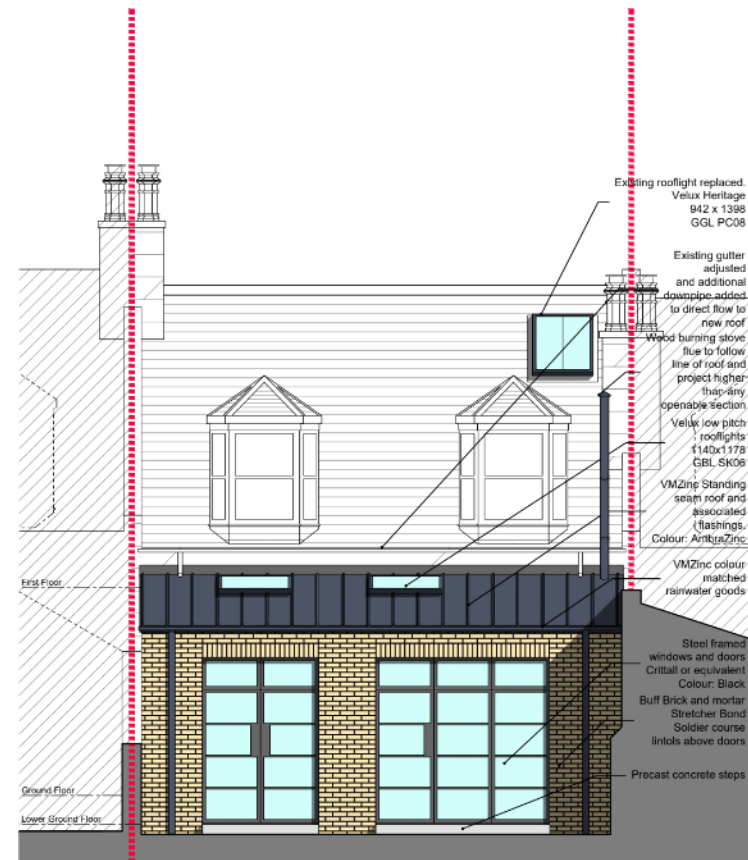

Proposed South Elevation

Scale 1:50 on A1

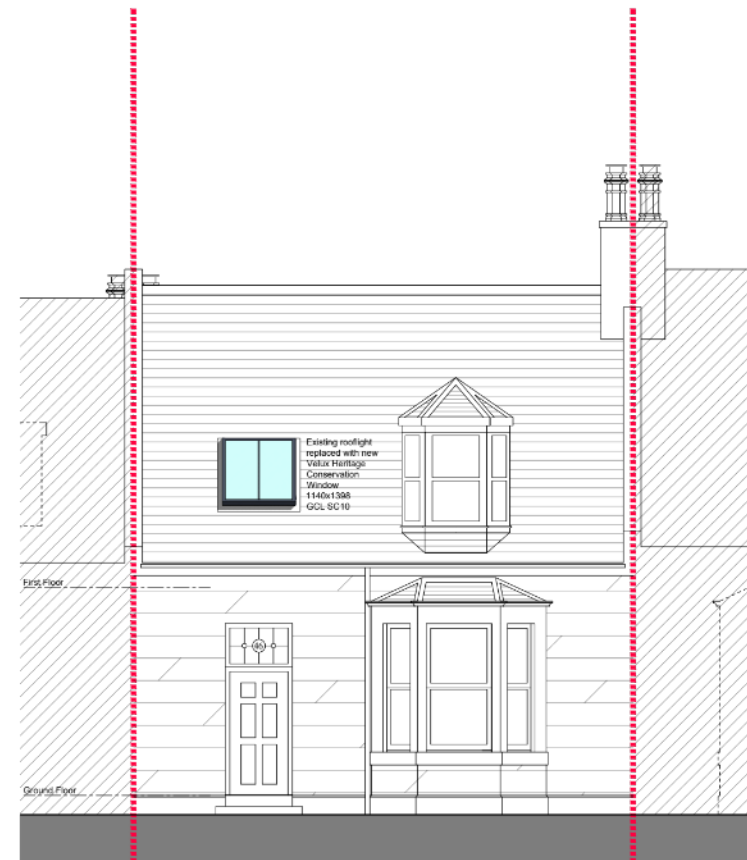

Proposed North Elevation

Scale 1:50 on A1

Rev	Description	Date
-----	-------------	------

etch

App: Mr Davidson
Project: 46 Salisbury Terrace, AB10 6QH

Title: PROPOSED SECTIONS AND ELEVATIONS 01

DWG no: 0227-PL-002 Rev: -



Scale: 1:50 @ A1 Date: 21.03.23

16 Kirk Crescent South, Aberdeen, AB15 9RR
Tel: 07709 289 703 Web: www.etcharchitects.co.uk

COPYRIGHT of text and plans. This drawing must not be scaled and any discrepancies should be brought to the attention of the architect immediately.

etch

PROPOSED ELEVATIONS AND SECTIONS 01
46 Salisbury Terrace, Aberdeen, AB10 6QH
Proposed Rear Extension
DESIGN AND ACCESS STATEMENT MARCH 2024

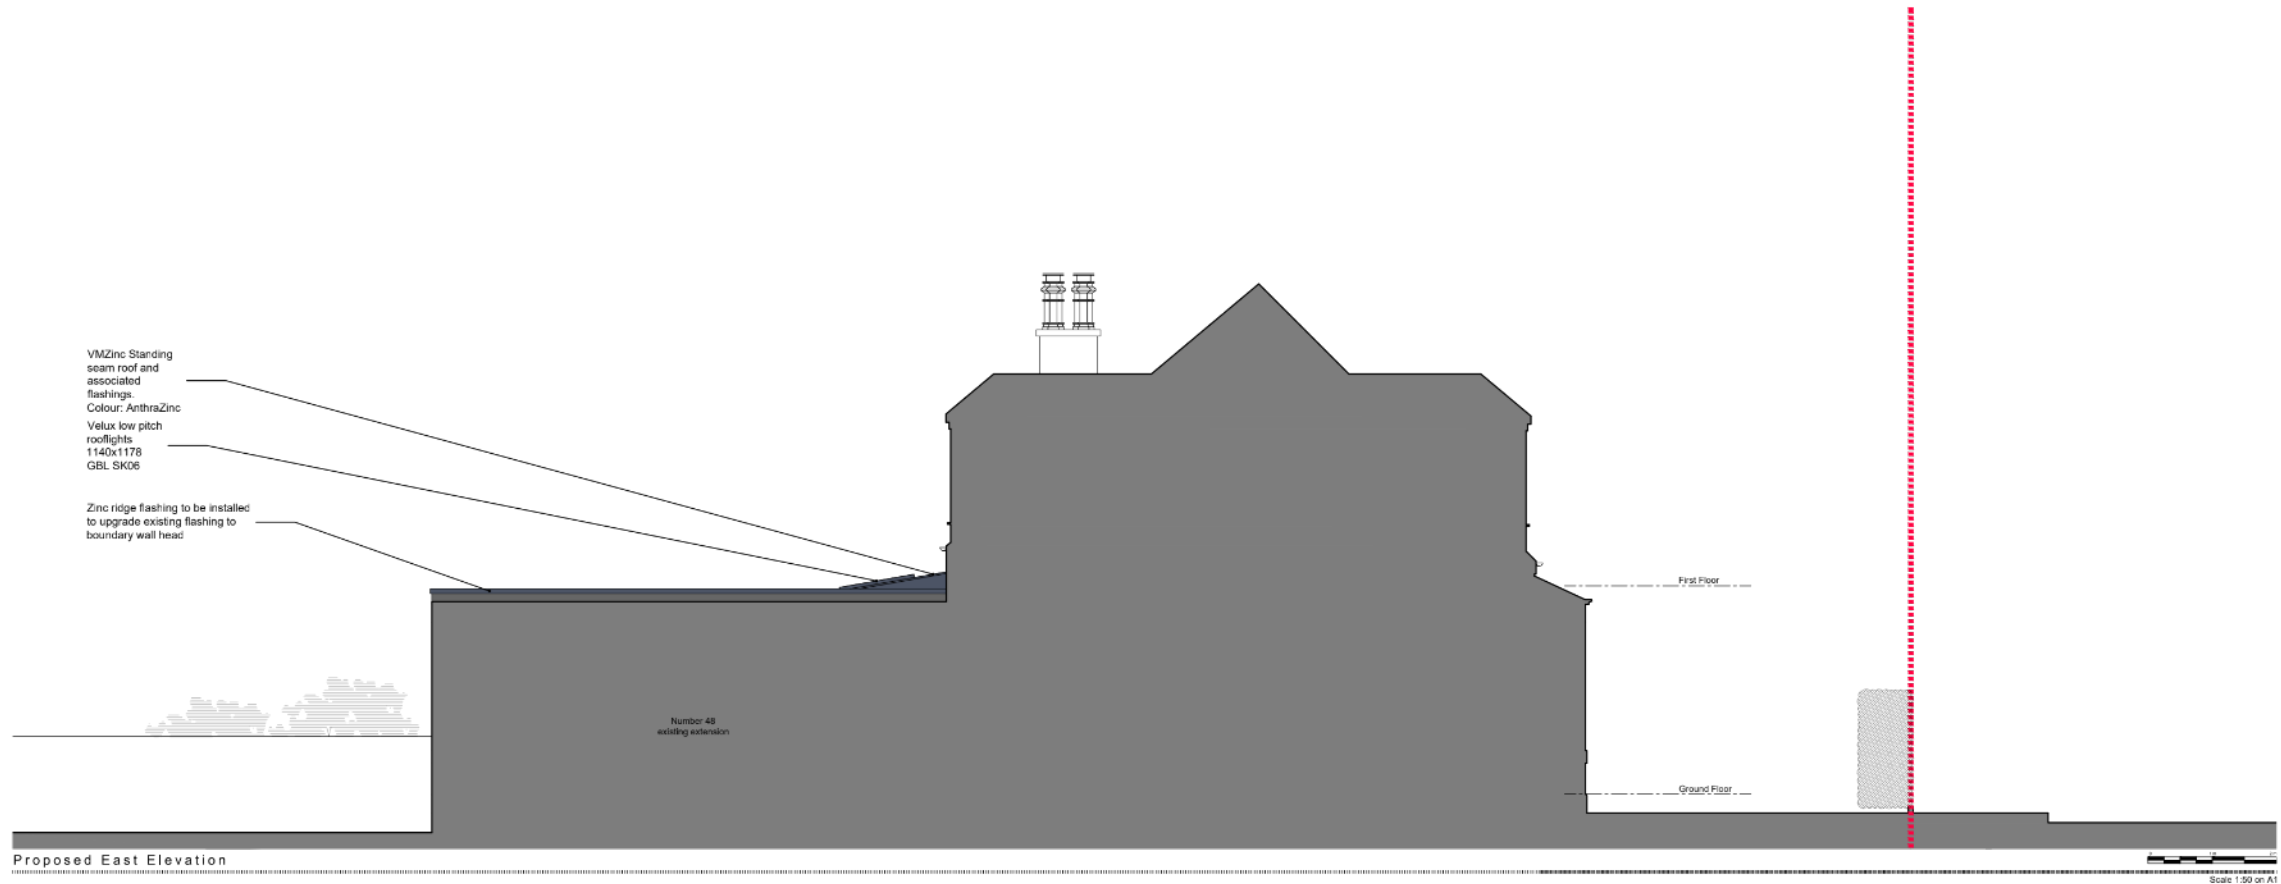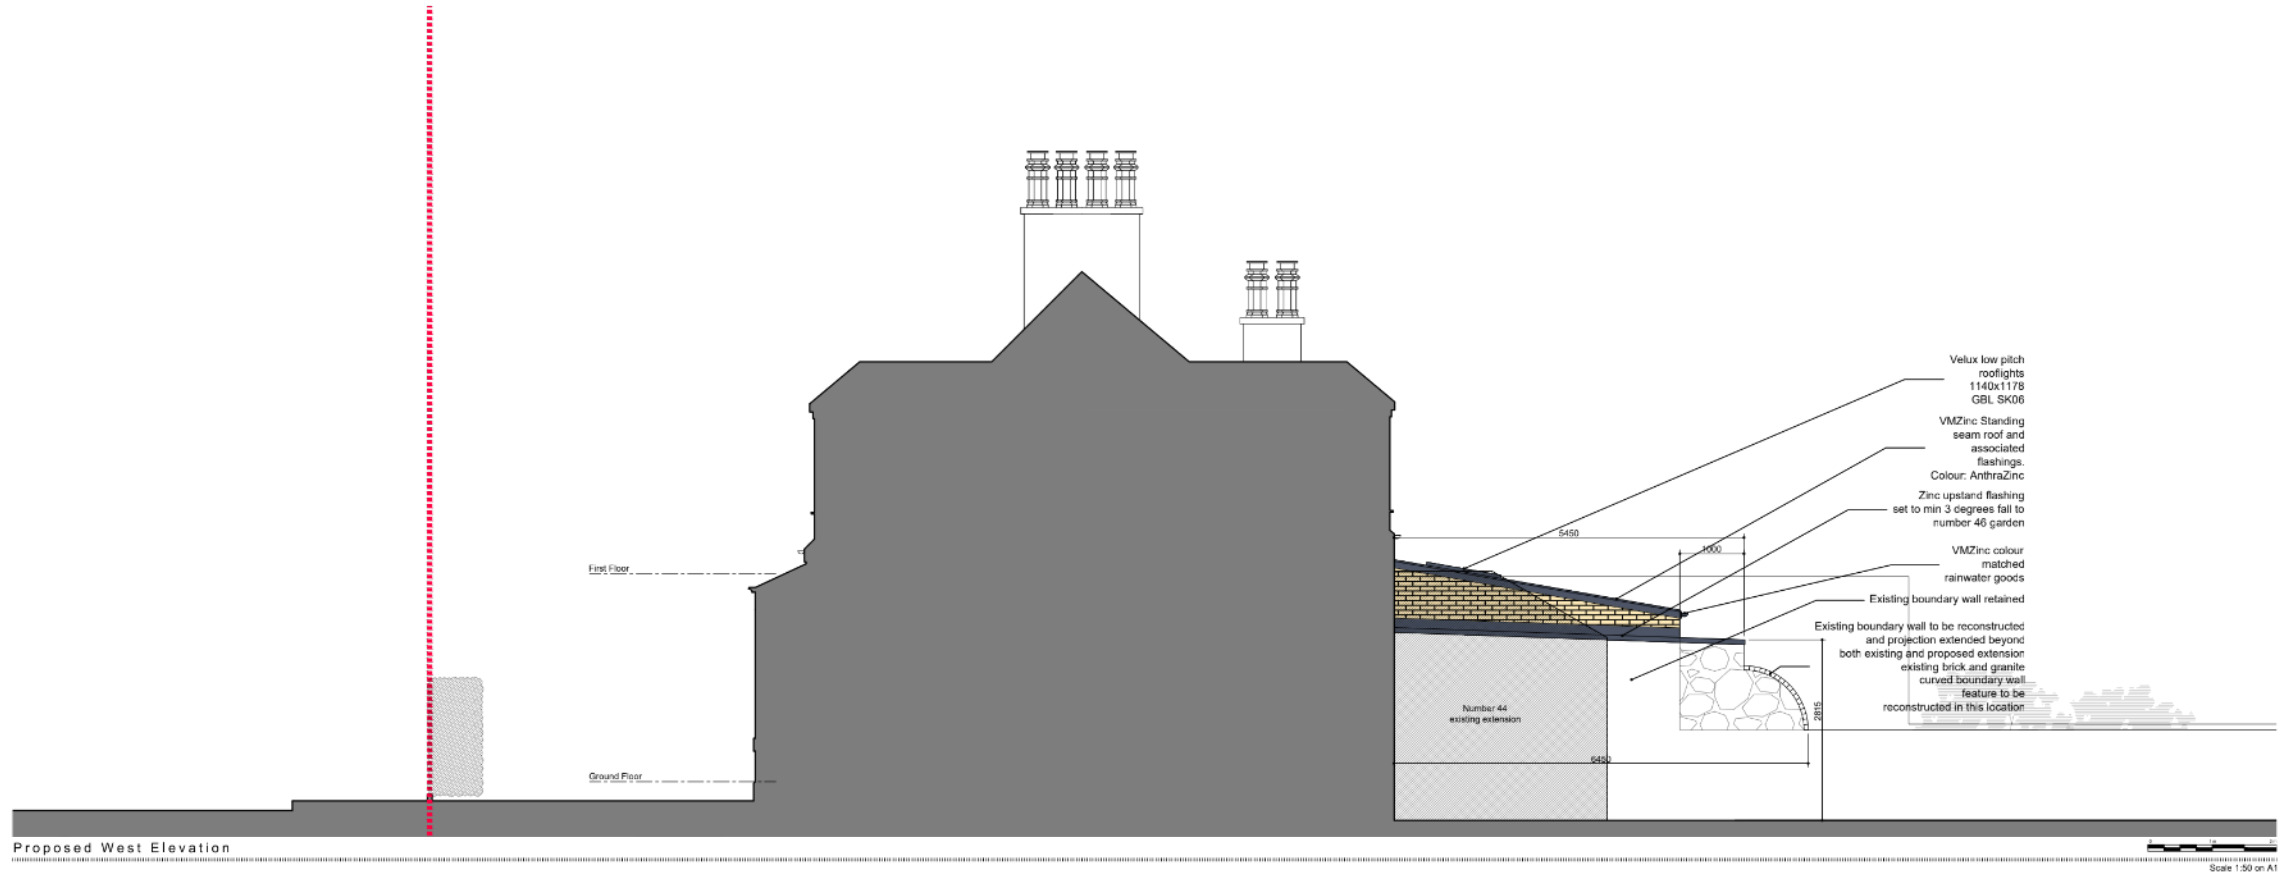

Rev	Description	Date
<h1>etch</h1>		
App: Mr Davidson		
Project: 46 Salisbury Terrace, AB10 6QH		
Title: PROPOSED ELEVATIONS 02		
DWG no: 0227-PL-003 Rev: -		
Scale: 1:50 @ A1 Date: 21.03.23		
16 Kirk Crescent South, Aberdeen, AB15 9RR Tel: 07709 289 703 Web: www.etcharchitects.co.uk		
COPYRIGHT of etch architects. This drawing must not be scaled and any discrepancies should be brought to the attention of the architect immediately.		

PROPOSED ELEVATIONS AND SECTIONS 02
46 Salisbury Terrace, Aberdeen, AB10 6QH
Proposed Rear Extension
DESIGN AND ACCESS STATEMENT MARCH 2024

etch



External Visualisation 01

46 Salisbury Terrace, Aberdeen, AB10 6QH

Proposed Rear Extension

DESIGN AND ACCESS STATEMENT MARCH 2024

etch



External Visualisation 02

46 Salisbury Terrace, Aberdeen, AB10 6QH

Proposed Rear Extension

DESIGN AND ACCESS STATEMENT MARCH 2024

etch



External Visualisation 03

46 Salisbury Terrace, Aberdeen, AB10 6QH

Proposed Rear Extension

DESIGN AND ACCESS STATEMENT MARCH 2024

etch



External Visualisation 04 - Axonometric

46 Salisbury Terrace, Aberdeen, AB10 6QH

Proposed Rear Extension

DESIGN AND ACCESS STATEMENT MARCH 2024

etch