
 


Doc 2. ORCHARD DENE 7 HIGH ST  
HADDENHAM HPI 1785  
Site Plan

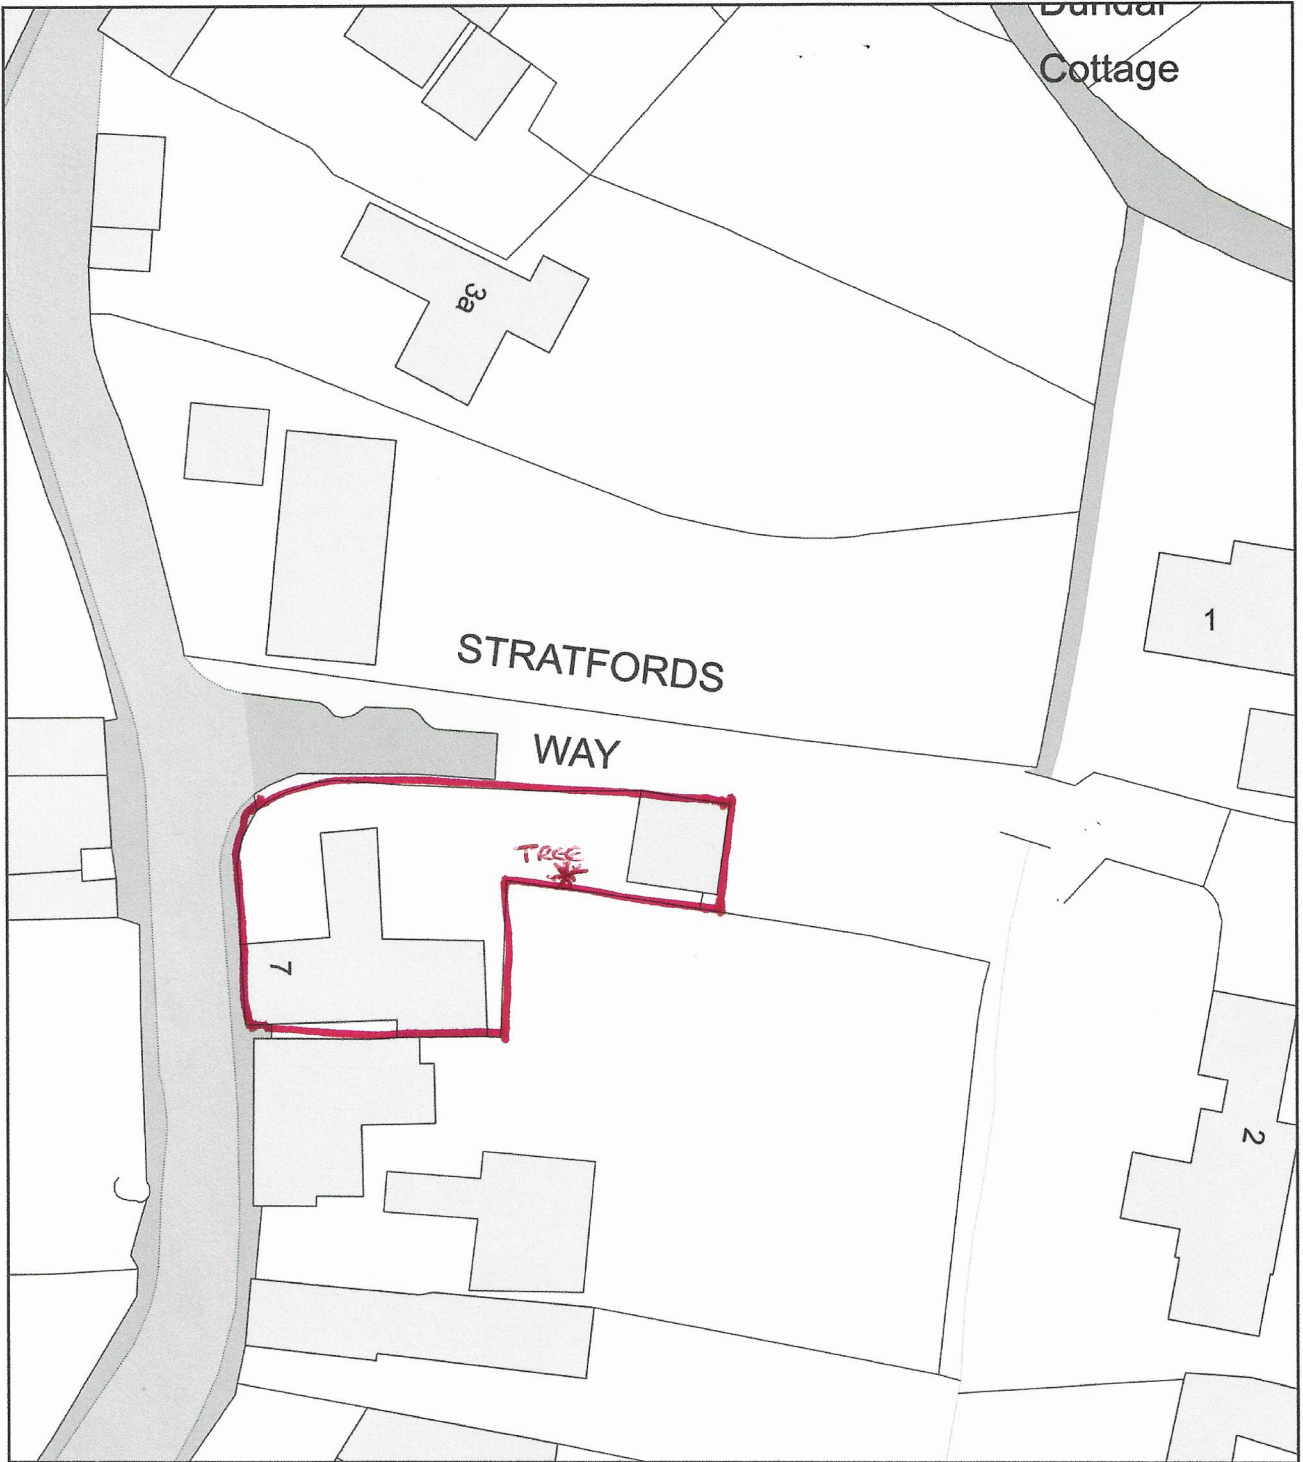

Plan Produced for: Jeremy Lowe  
Date Produced: 19 May 2021  
Plan Reference Number: TQRQM21139093038629  
Scale: 1:500 @ A4