



**THIRD FLOOR PLAN
PROPOSED**

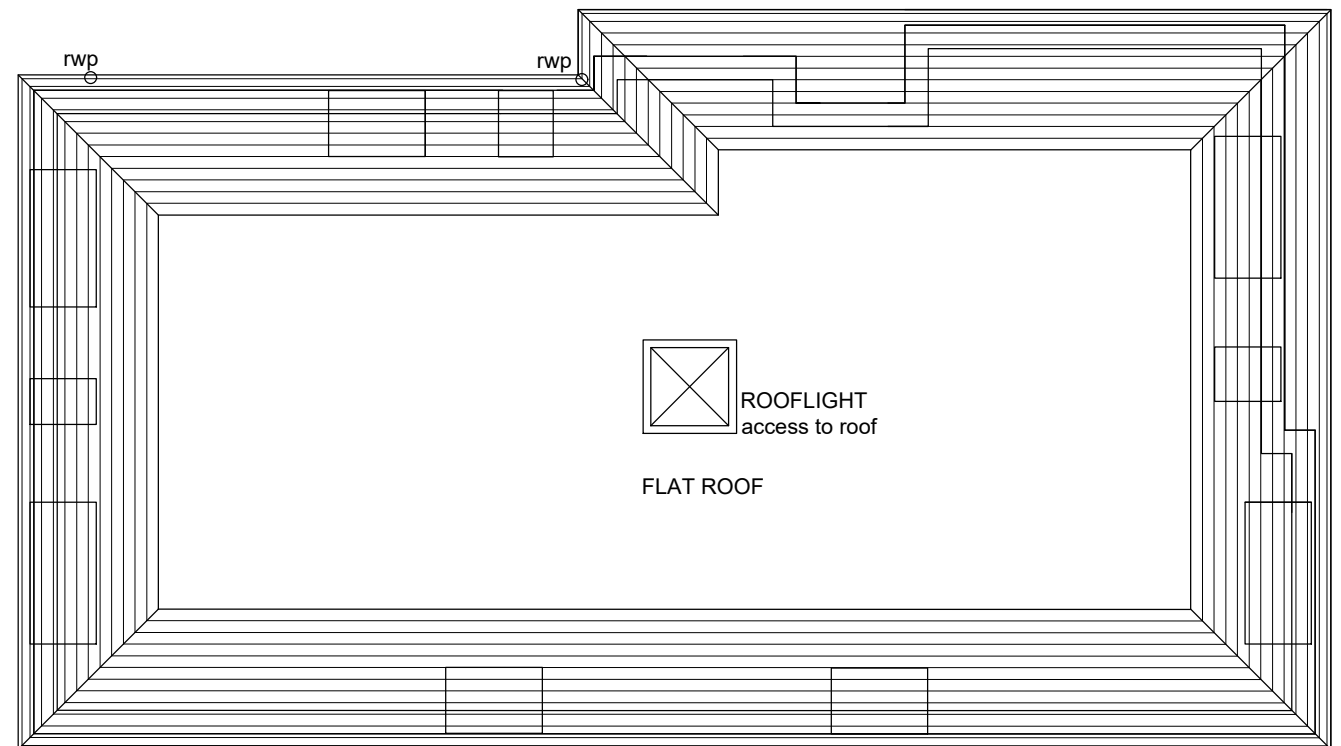

**ROOF PLAN
PROPOSED**

 

**FLOOR PLANS
PROPOSED**

Project:
Marwood Court, Gruneisen Rd, London N3 1LT

PROPOSED
FLOOR PLANS

Drawing SE ISSUE DATE 01.2024 SCALE 1:100@A1

PROJECT CODE 1054-887 DRAWING NO P-05

NEW IMAGES ARCHITECTS

Architecture | Design | Build

Morine House
181D Squires Lane N3 2FA
T:020 8371 6984 M:07903 399767
info@newimagesltd.co.uk
www.newimagesltd.co.uk



RIBA Chartered Practice

NOTE:
THE CONTRACTOR IS TO CHECK ALL
DIMENSIONS ON SITE.
THIS DRAWING IS PROPERTY OF NEW
IMAGES ARCHITECTS LTD, AND
IS NOT TO BE REPRODUCED OR
COPIED IN WHOLE OR IN PART
WITHOUT PERMISSION