



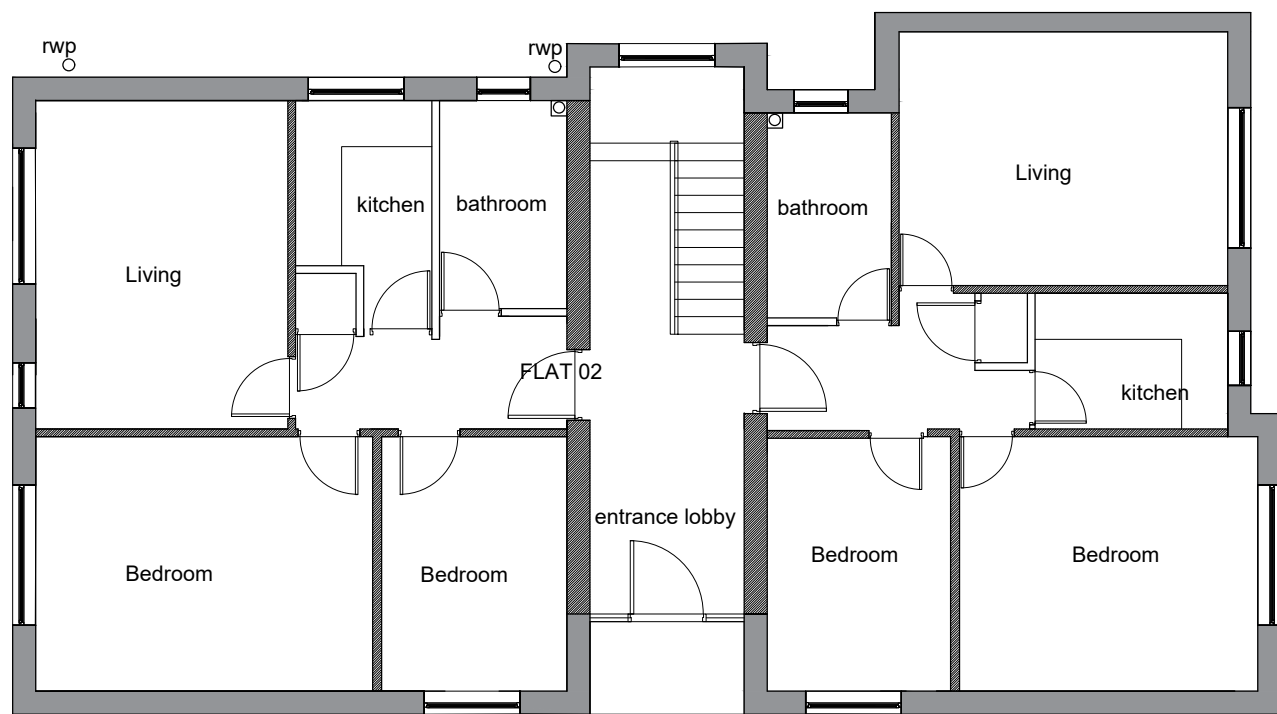


EXISTING FIRST & SECOND FLOOR PLANS




EXISTING GROUND FLOOR PLAN

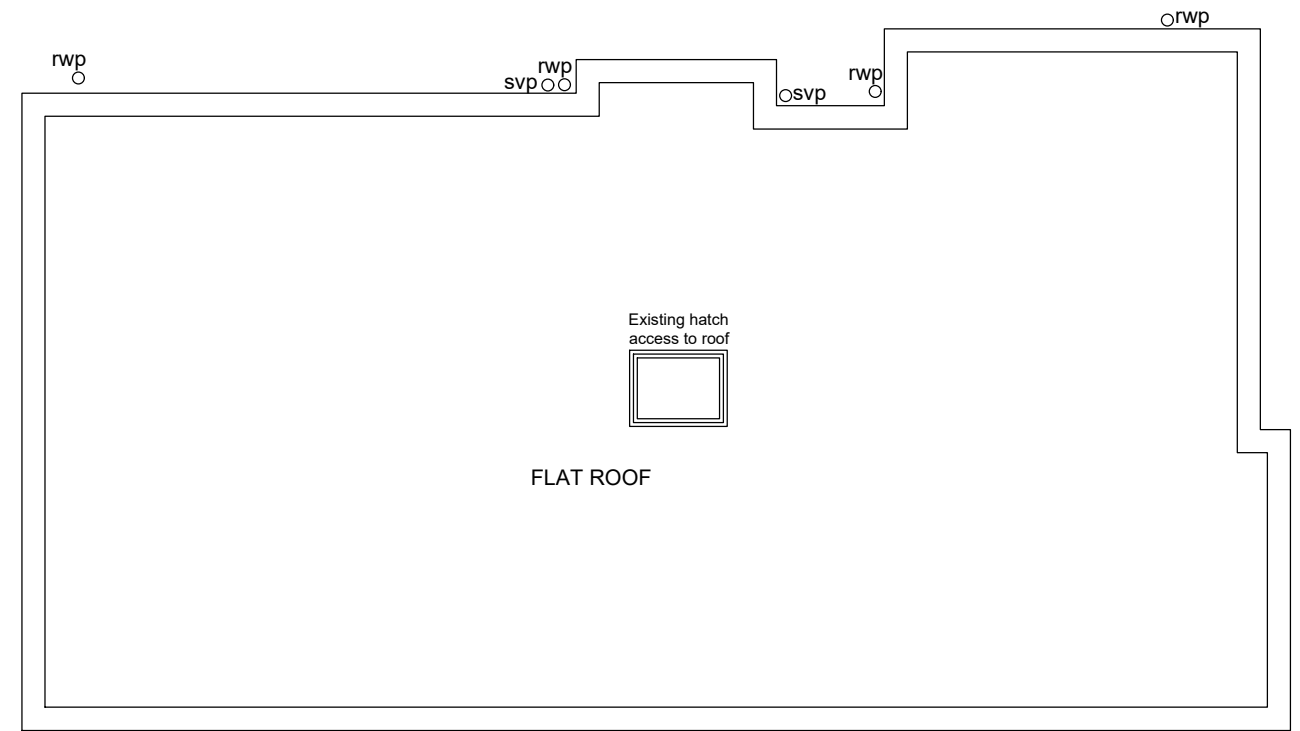

 EXISTING ROOF PLAN

-  PARTITION
-  SOLID WALL
-  CAVITY WALL

 

NOTE:  
THE CONTRACTOR IS TO CHECK ALL DIMENSIONS ON SITE.  
THIS DRAWING IS PROPERTY OF NEW IMAGES ARCHITECTS LTD, AND IS NOT TO BE REPRODUCED OR COPIED IN WHOLE OR IN PART WITHOUT PERMISSION

# EXISTING FLOOR PLANS

Project:  
Marwood Court, Gruneisen Rd, London N3 1LT

EXISTING PLANS

Drawing SE ISSUE DATE 01.2024 SCALE 1:100@A1

PROJECT CODE 1054-887 DRAWING NO P-01

**NEW IMAGES ARCHITECTS**

Architecture | Design | Build

Morine House  
181D Squires Lane N3 2FA  
T: 020 8371 6984 M: 07903 399767  
info@newimagesltd.co.uk  
www.newimagesltd.co.uk



RIBA Chartered Practice