



**Front Elevation**  
Scale 1:100

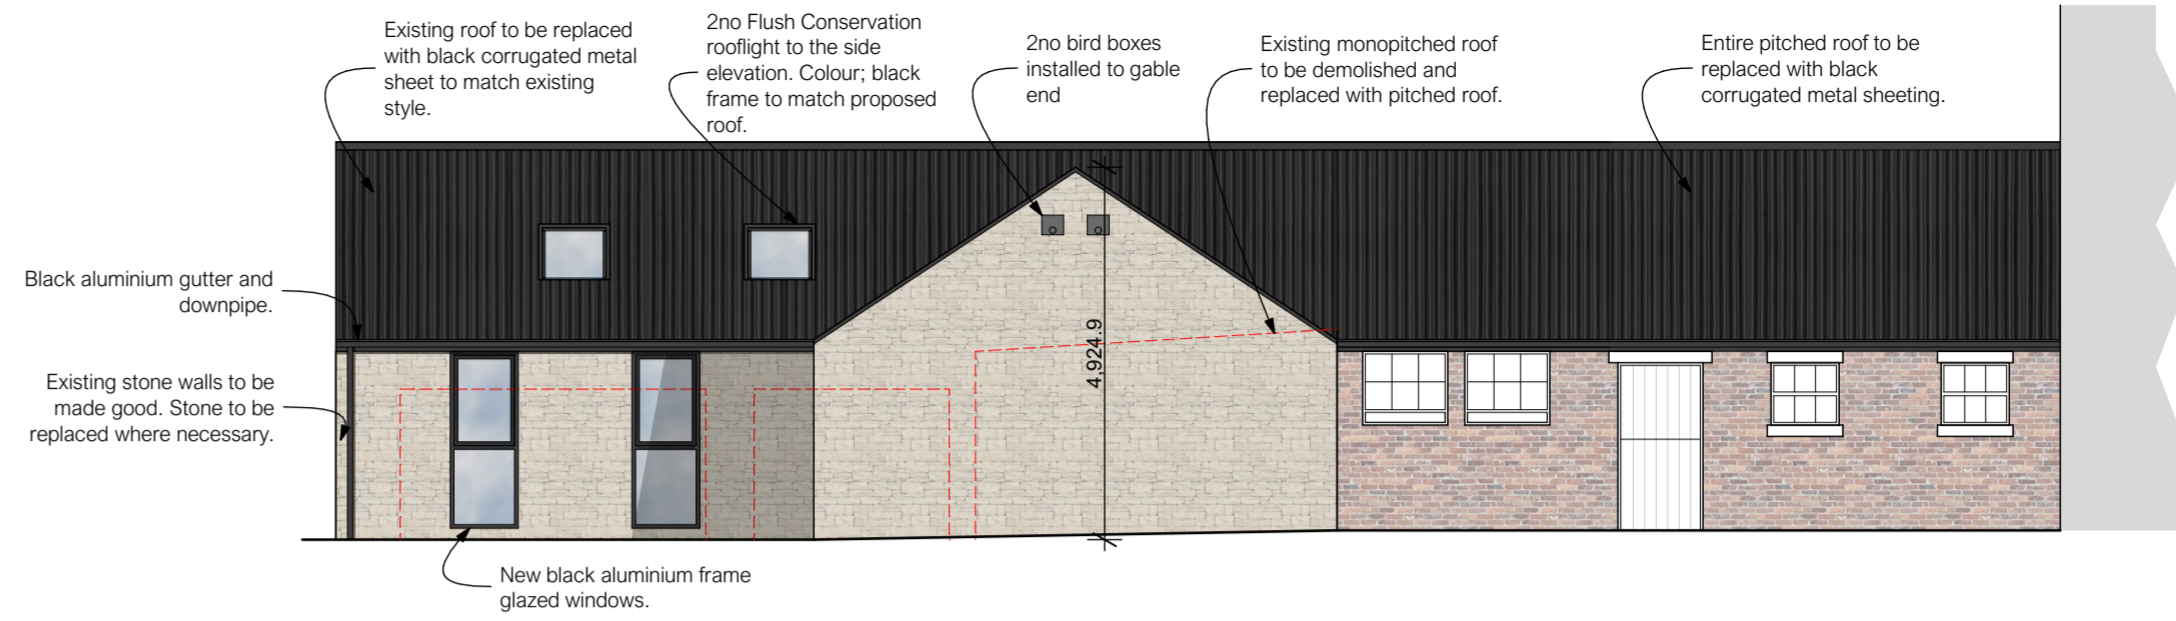


**Side Elevation**  
Scale 1:100

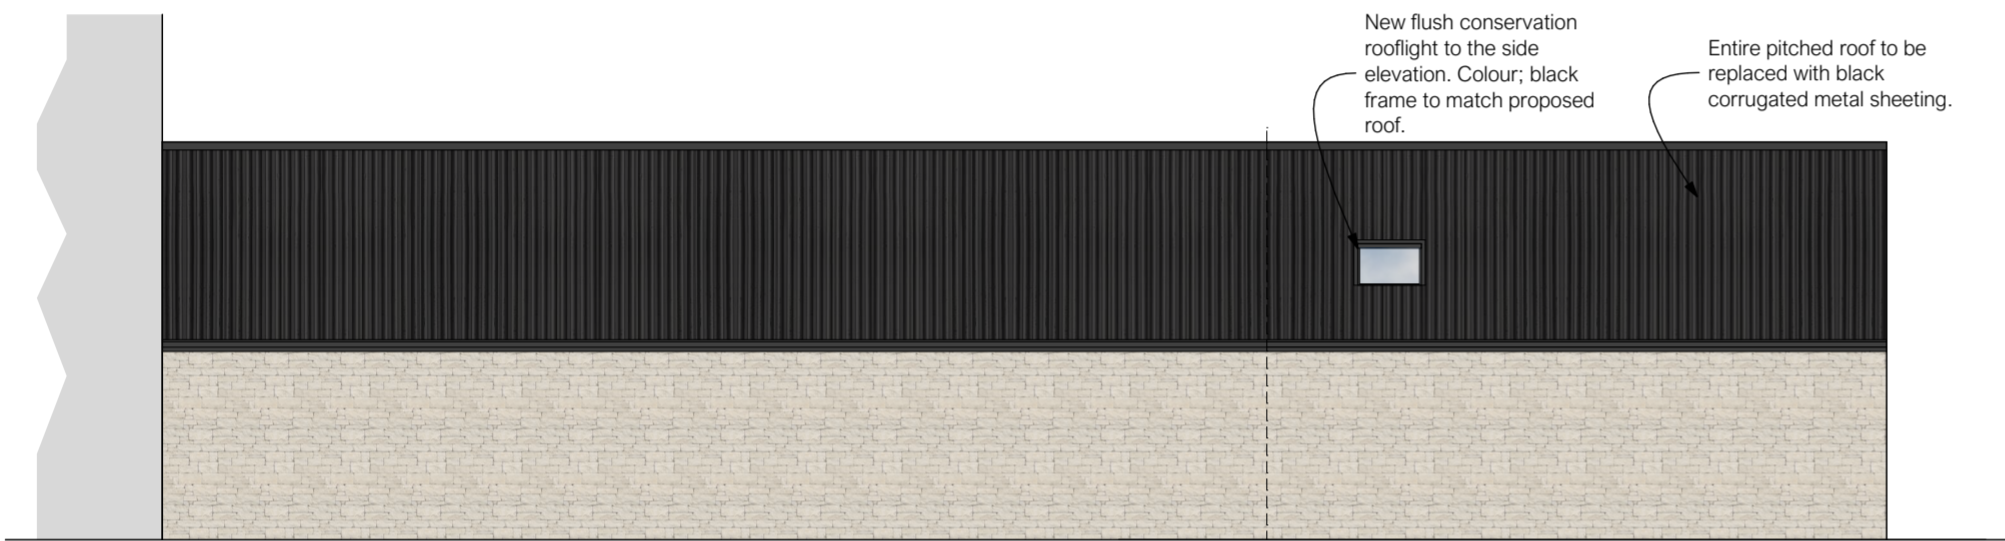


**Side Elevation**  
Scale 1:100




**Rear Elevation**  
Scale 1:100

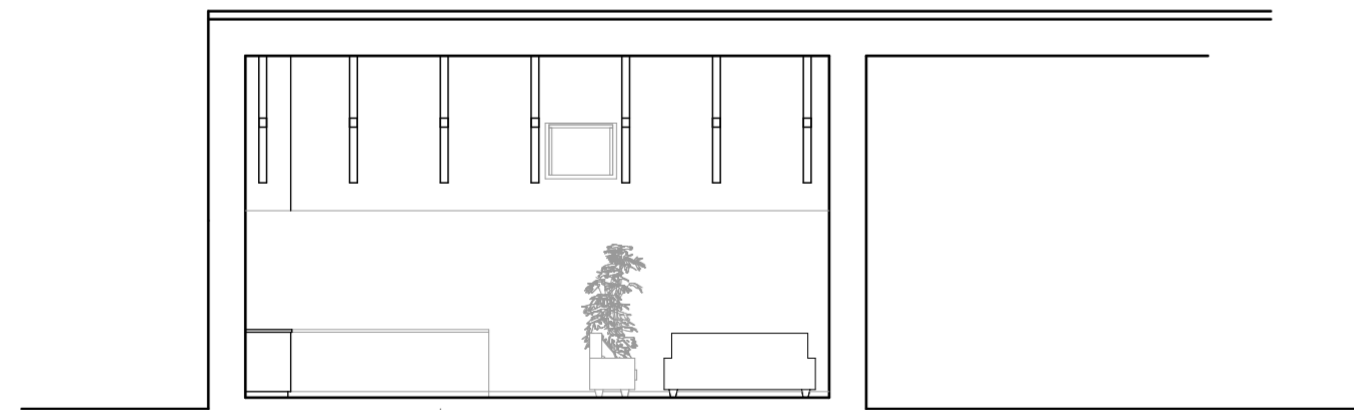

**Section AA**  
Scale 1:100

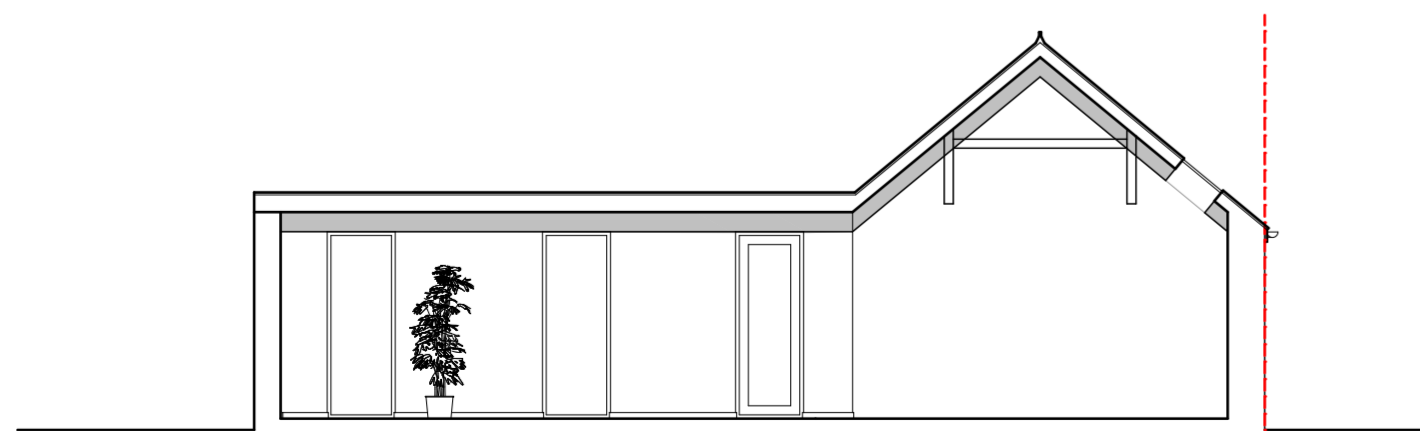

**Section BB**  
Scale 1:100

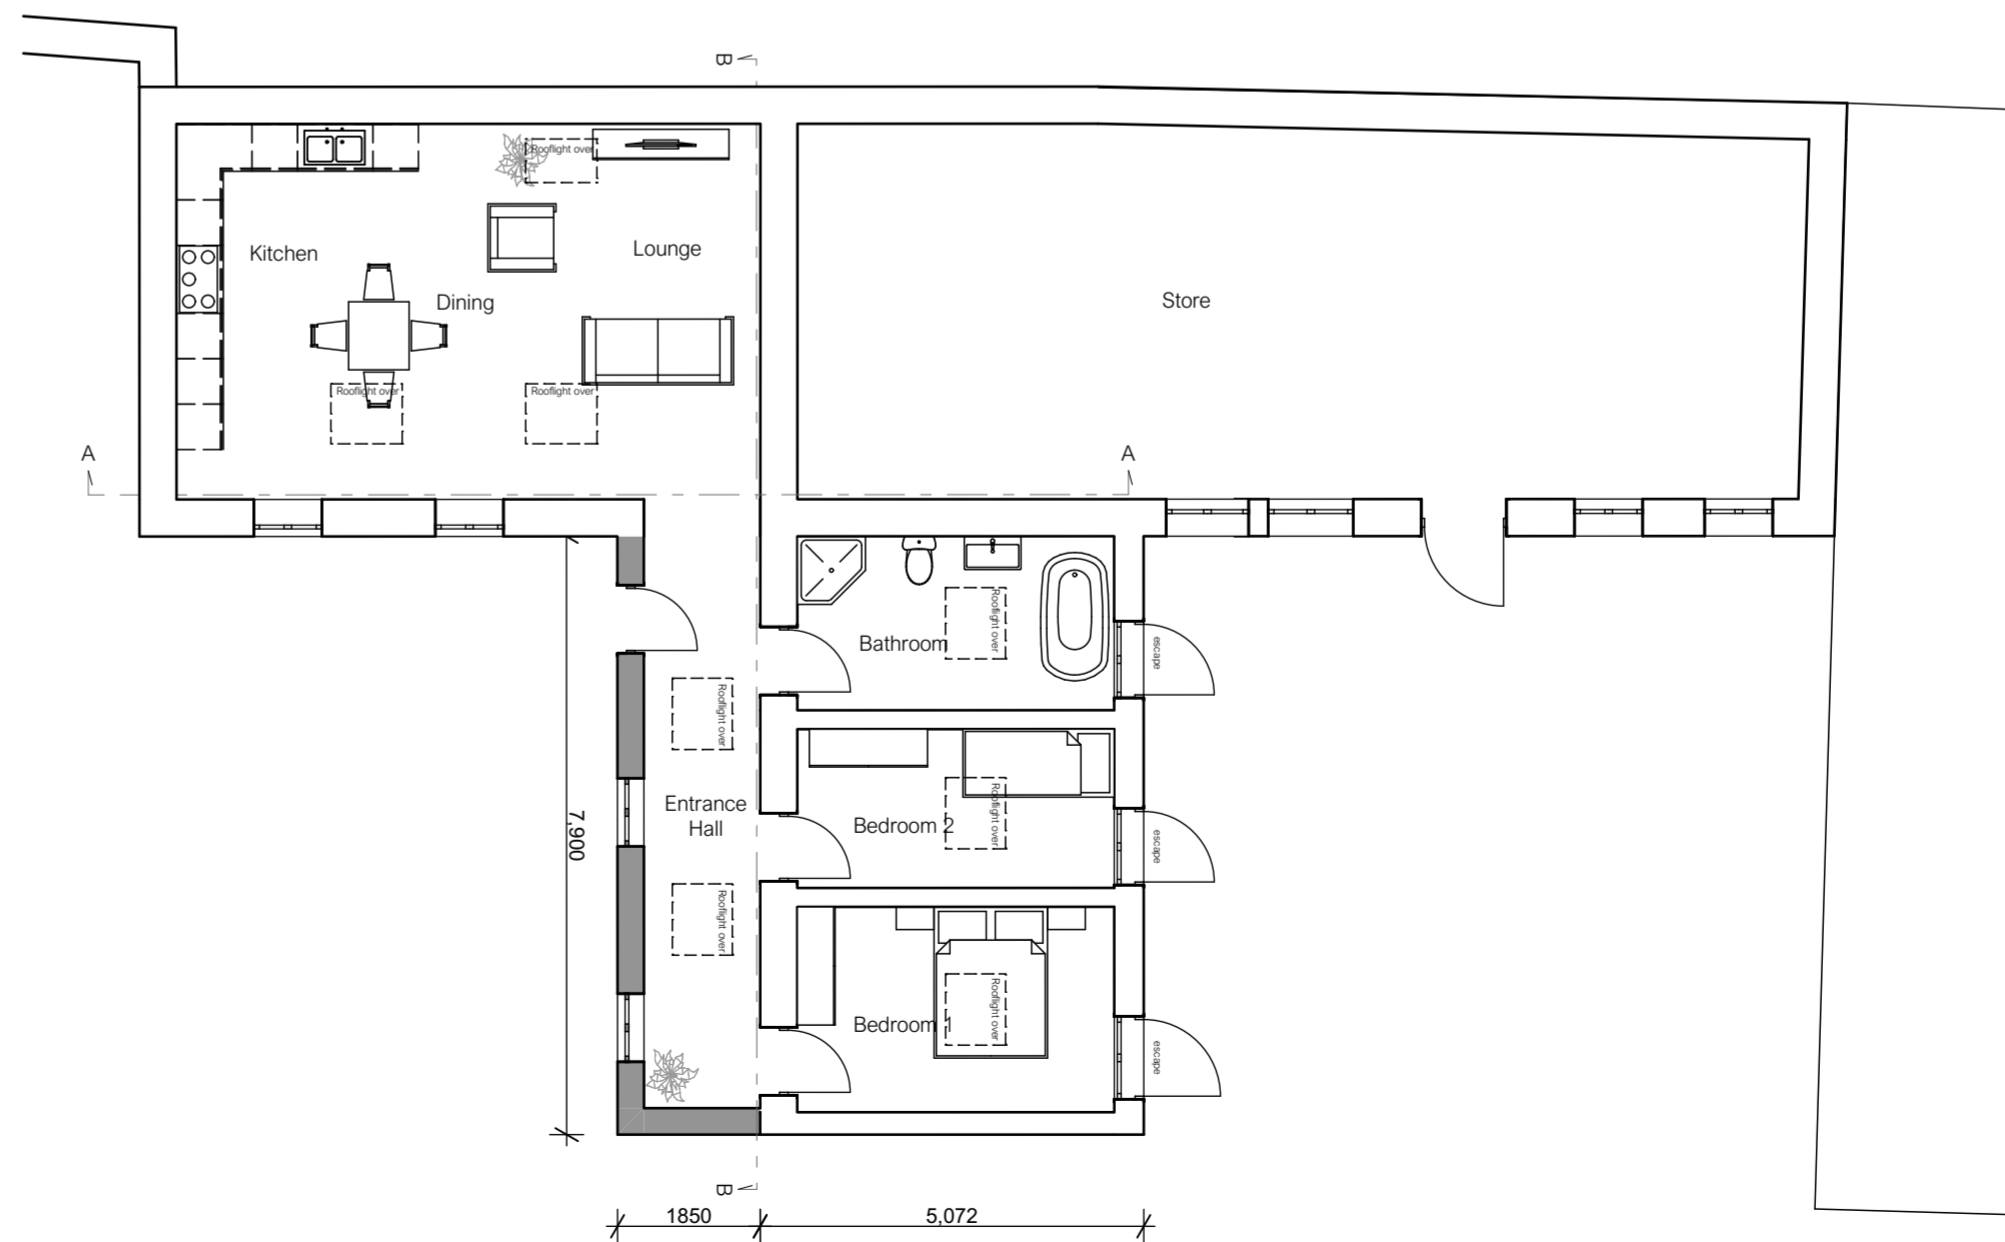

**Proposed Floor Plan**  
Scale 1:100

A	Floor plan & Elevation amendments	29/02/24
---	-----------------------------------	----------

Rev	Description	Date
-----	-------------	------

**Notes**  
Copyright retained in accordance with the copyright design and patents act 1988. Dimensions must not be scaled from this drawing. The contractor is to check and verify all building and site dimensions before work is commenced. The Contractor is to check and verify with all Statutory Authorities and Employer the local and condition of any underground or overhead services or confirm that none exist prior to work commencing on site.



**PLANNING**

Client	Mr & Mrs Green	Tech	KV
Site	9 Woodthorpe Road, Woodthorpe	Paper Size	A2
Project	WR-025		
Drawing	Proposed Floor Plans & Elevations		
Number	02.02A		
Date	January 2024		
Scale	1:100		