




Existing Scottish Opera - West Elevation  
1 : 100

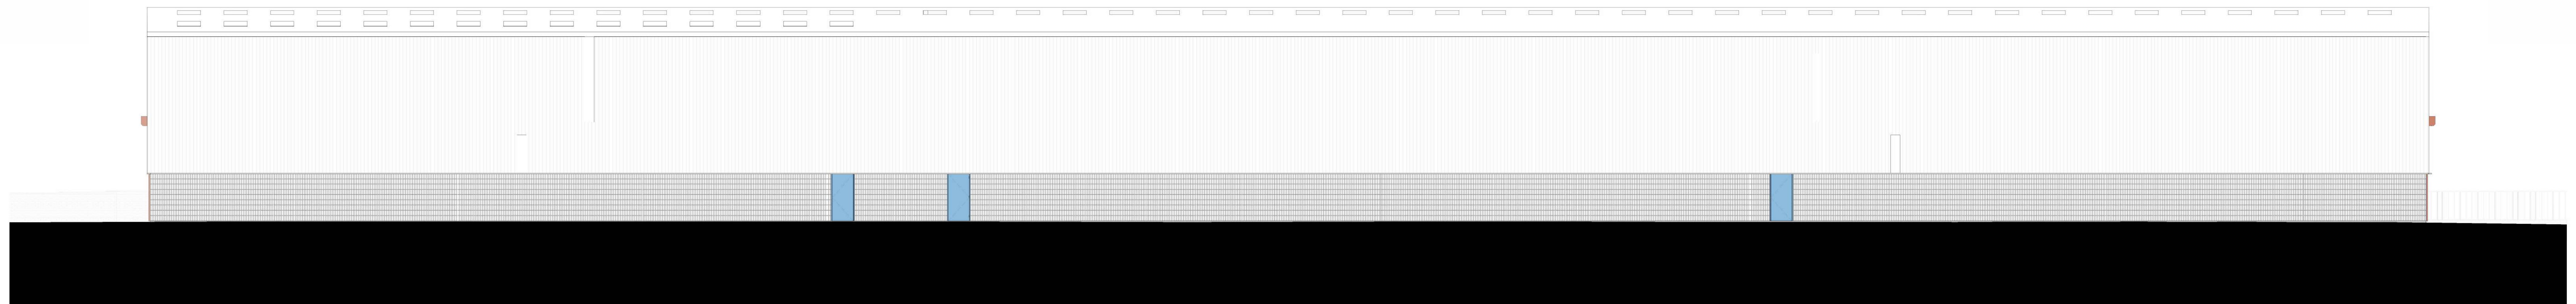

Existing Scottish Opera - East Elevation  
1 : 100

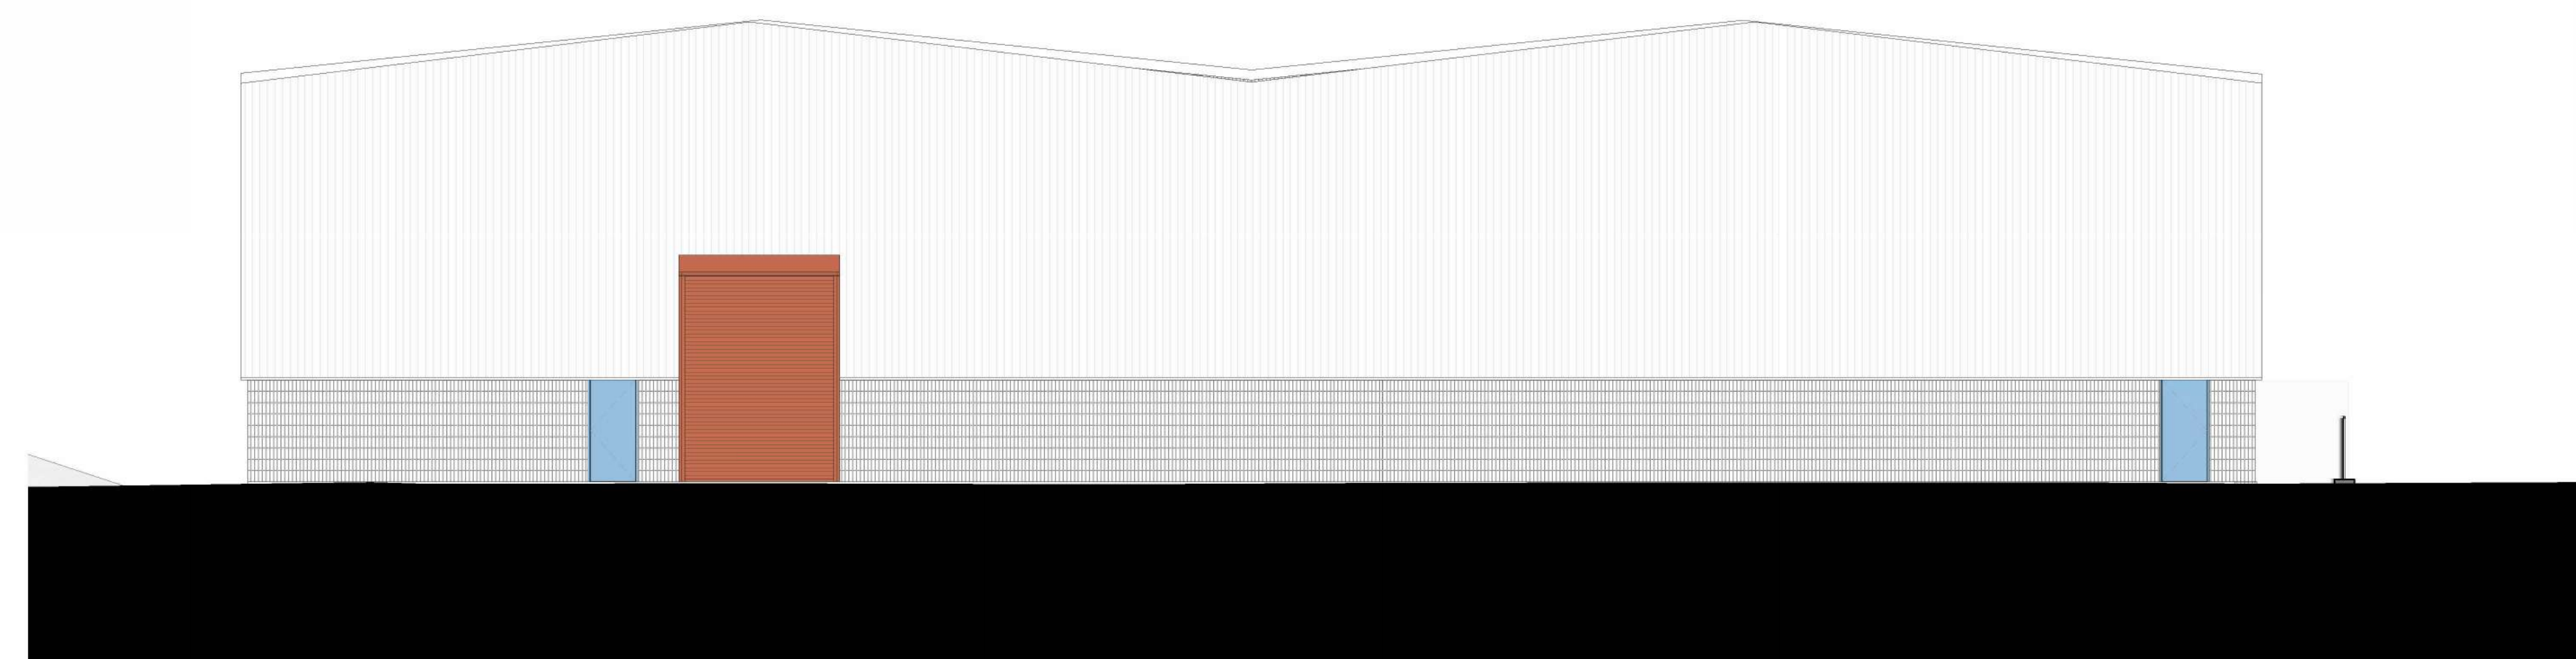

Existing Scottish Opera - North Elevation  
1 : 100

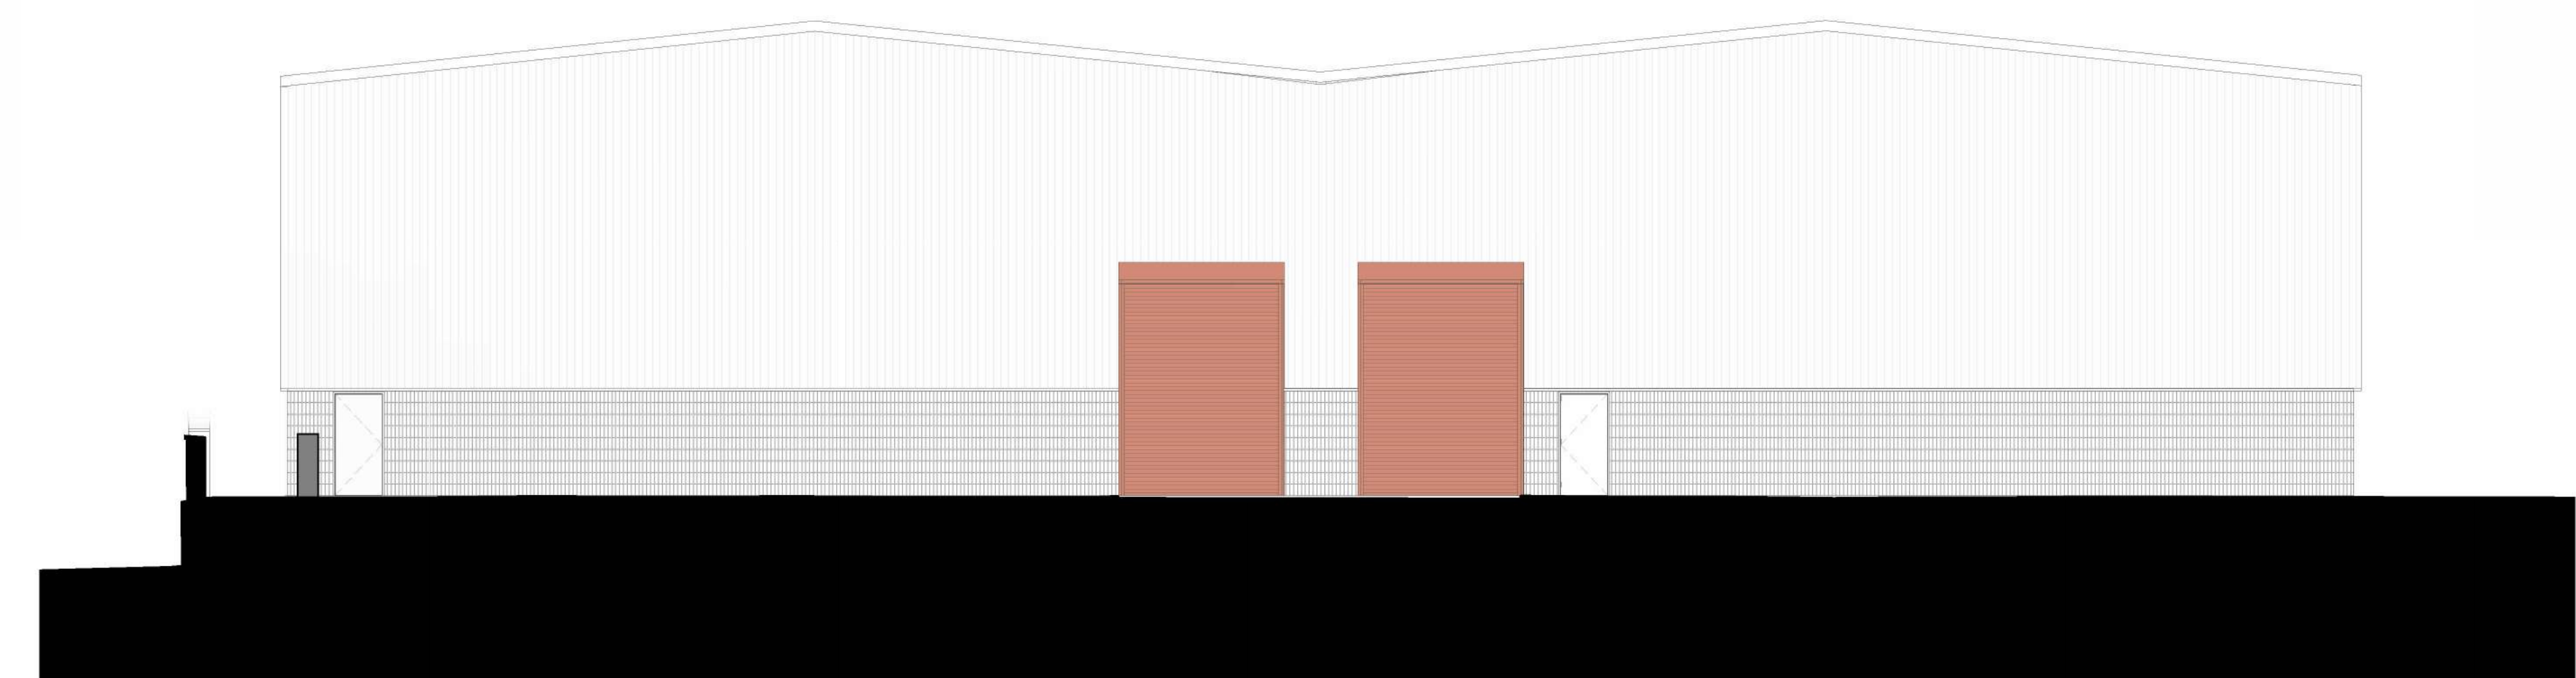

Existing Scottish Opera - South Elevation  
1 : 100

Revisions: **PLANNING**  
Title: Existing Scottish Opera bldg elevs  
Project: New Rotterdam Wharf  
Client: Scottish Opera  
Drawing No: NRW-PPA-0-XX-DR-A-0101  
Scale: 1 : 100 @ A0  
Revision:  
Date: 19/02/2024