

Do not scale from drawing. Use figured dimensions only.  
All dimensions to be checked on site by the contractor and any discrepancies to be notified to the architect prior to works being carried out.

Top of Parapet  
104300

PBSA Top of Parapet  
89300

PBSA - Level 14  
83300

PBSA - Level 11  
74300

Top of Pavilions  
59900

Roof garden FFL  
51340

Tow Path  
48800

Level 1  
40450

GF (Level 0)  
36000

PBSA North Upper Roof

Void openings to roof plant area

Techcrete panels with brick inserts. Colour TBC.

Curtain walling. Anodised aluminium. Colour TBC. Metallic finish. Full height triple glazing unit and opening lights.

Anodised aluminium. Colour TBC. Metallic finish. Pattern and relief TBC.

PBSA North Lower Roof

PBSA South Upper Roof




Void openings to roof plant area

Techcrete panels with brick inserts. Colour TBC.


Curtain walling. Anodised aluminium. Colour TBC. Metallic finish. Full height triple glazing unit and opening lights.

Anodised aluminium. Colour TBC. Metallic finish. Pattern and relief TBC.

PBSA South Lower Roof

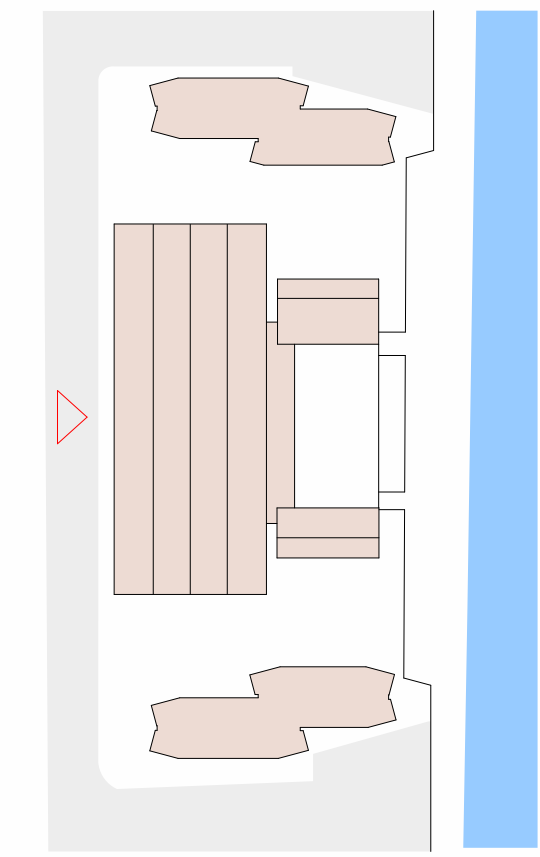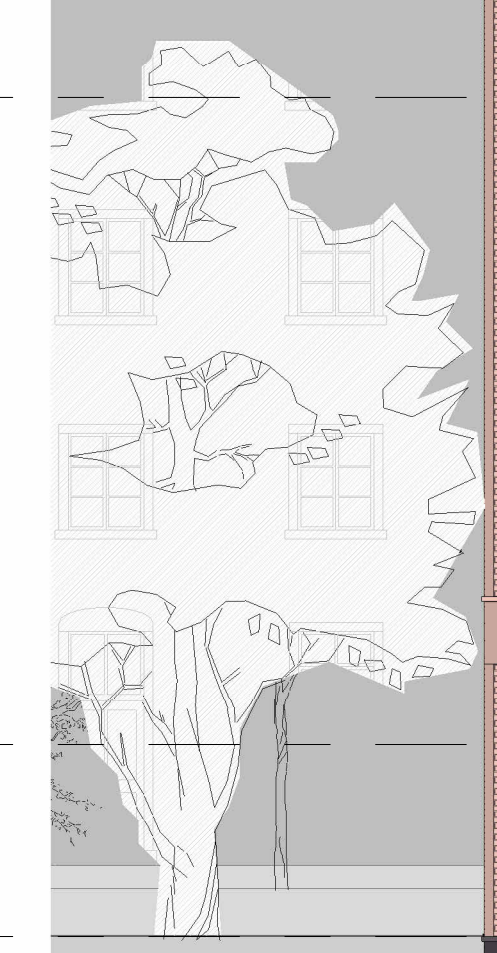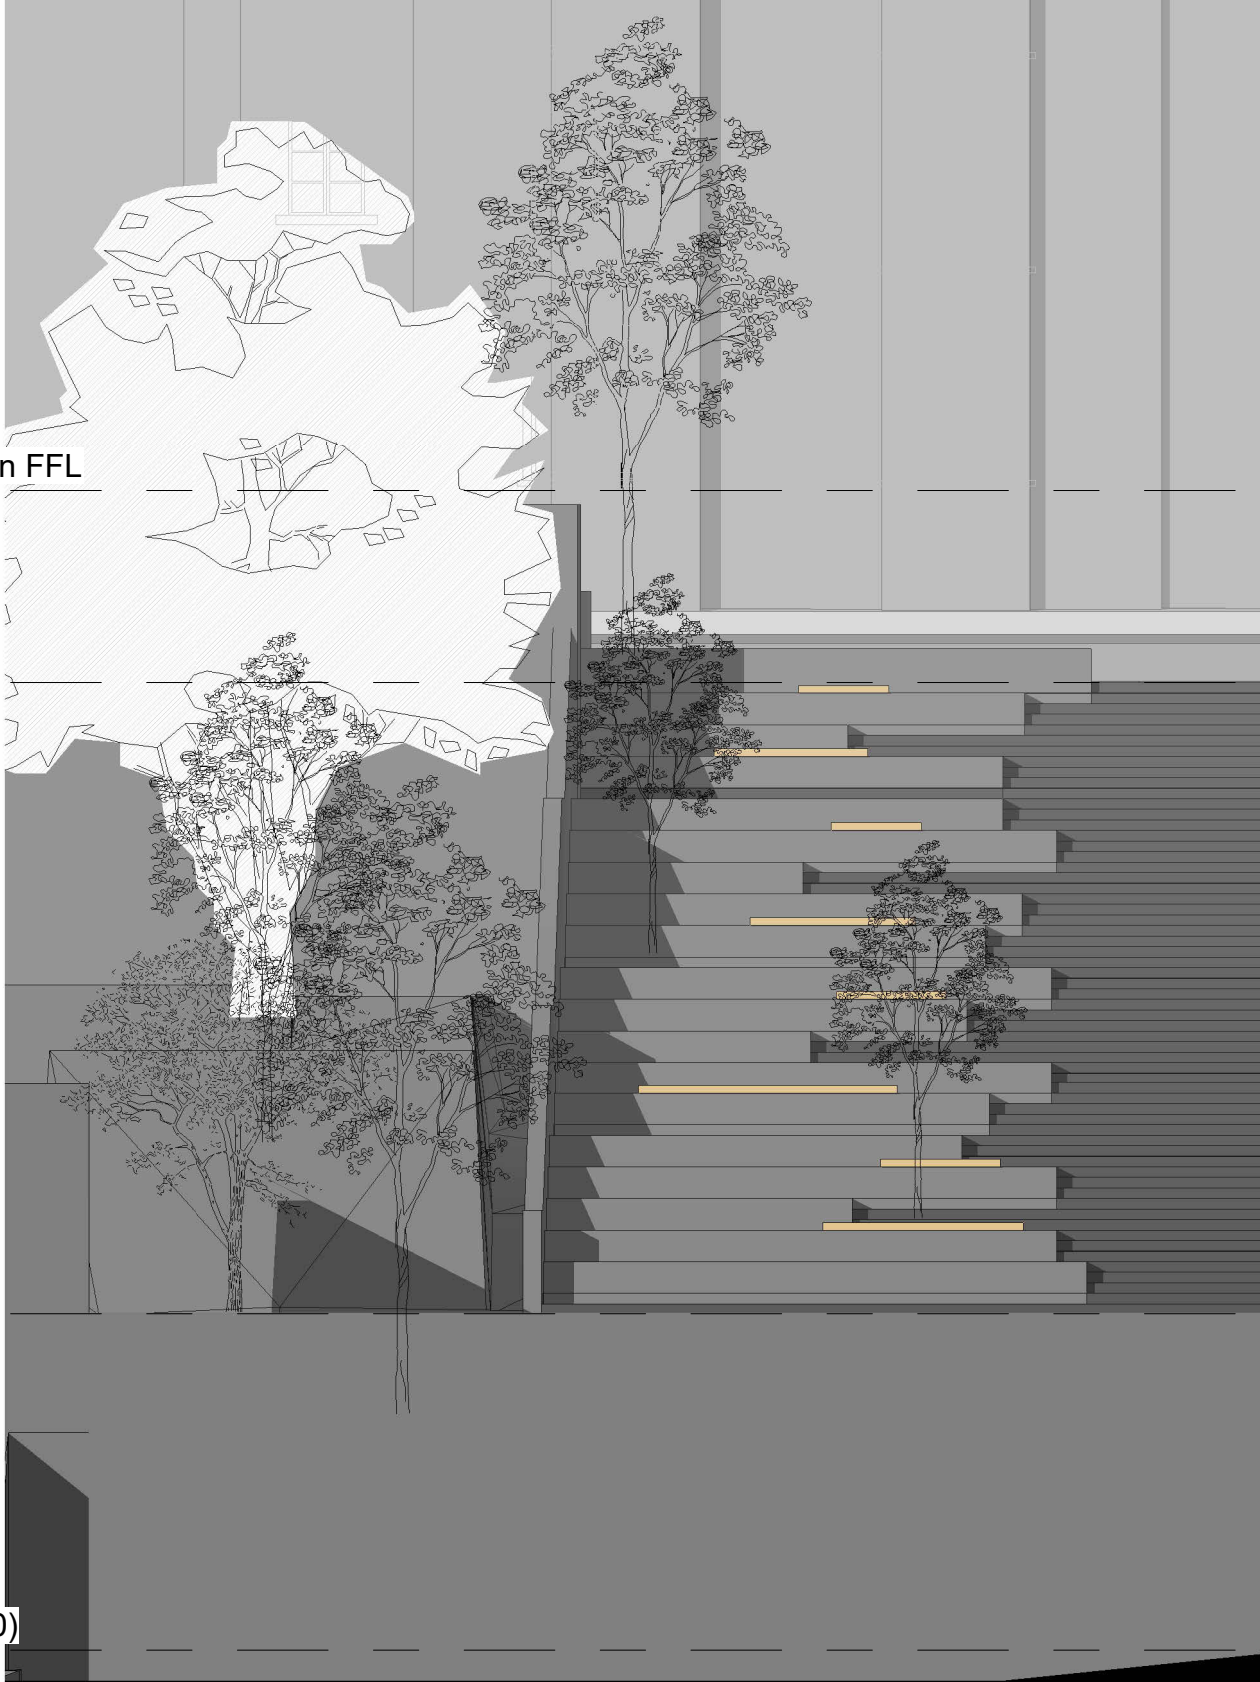

**PBSA - West Elevation**  
1 : 100

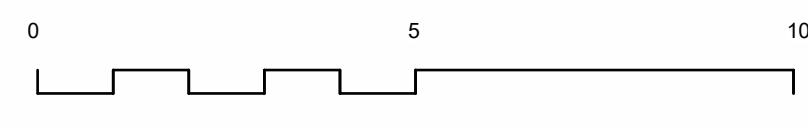

Revisions: **PLANNING**

Title: PBSA - West Elevation

Project: New Rotterdam Wharf

Client: Scottish Opera

Drawing No: NRW-PPA-0-XX-DR-A-1154

Scale: As indicated @ A0

Revision:

Date: 19/02/2024

**PAGE \ PARK**

Page Park Architects  
20 James Morrison Street, Glasgow G1 5PE, UK  
T 0141 553 5460 F 0141 553 5441  
mail@pagepark.co.uk www.pagepark.co.uk