


Do not scale from drawing. Use figured dimensions only.
All dimensions to be checked on site by the contractor and any discrepancies to be notified to the architect prior to works being carried out.

- Top of Parapet
104300
- PBSA Top of Parapet
89300
- PBSA - Level 14
83300
- PBSA - Level 11
74300
- Tow Path
48800
- Top of Retaining Wall
46500
- Level 1
40450
- GF (Level 0)
36000

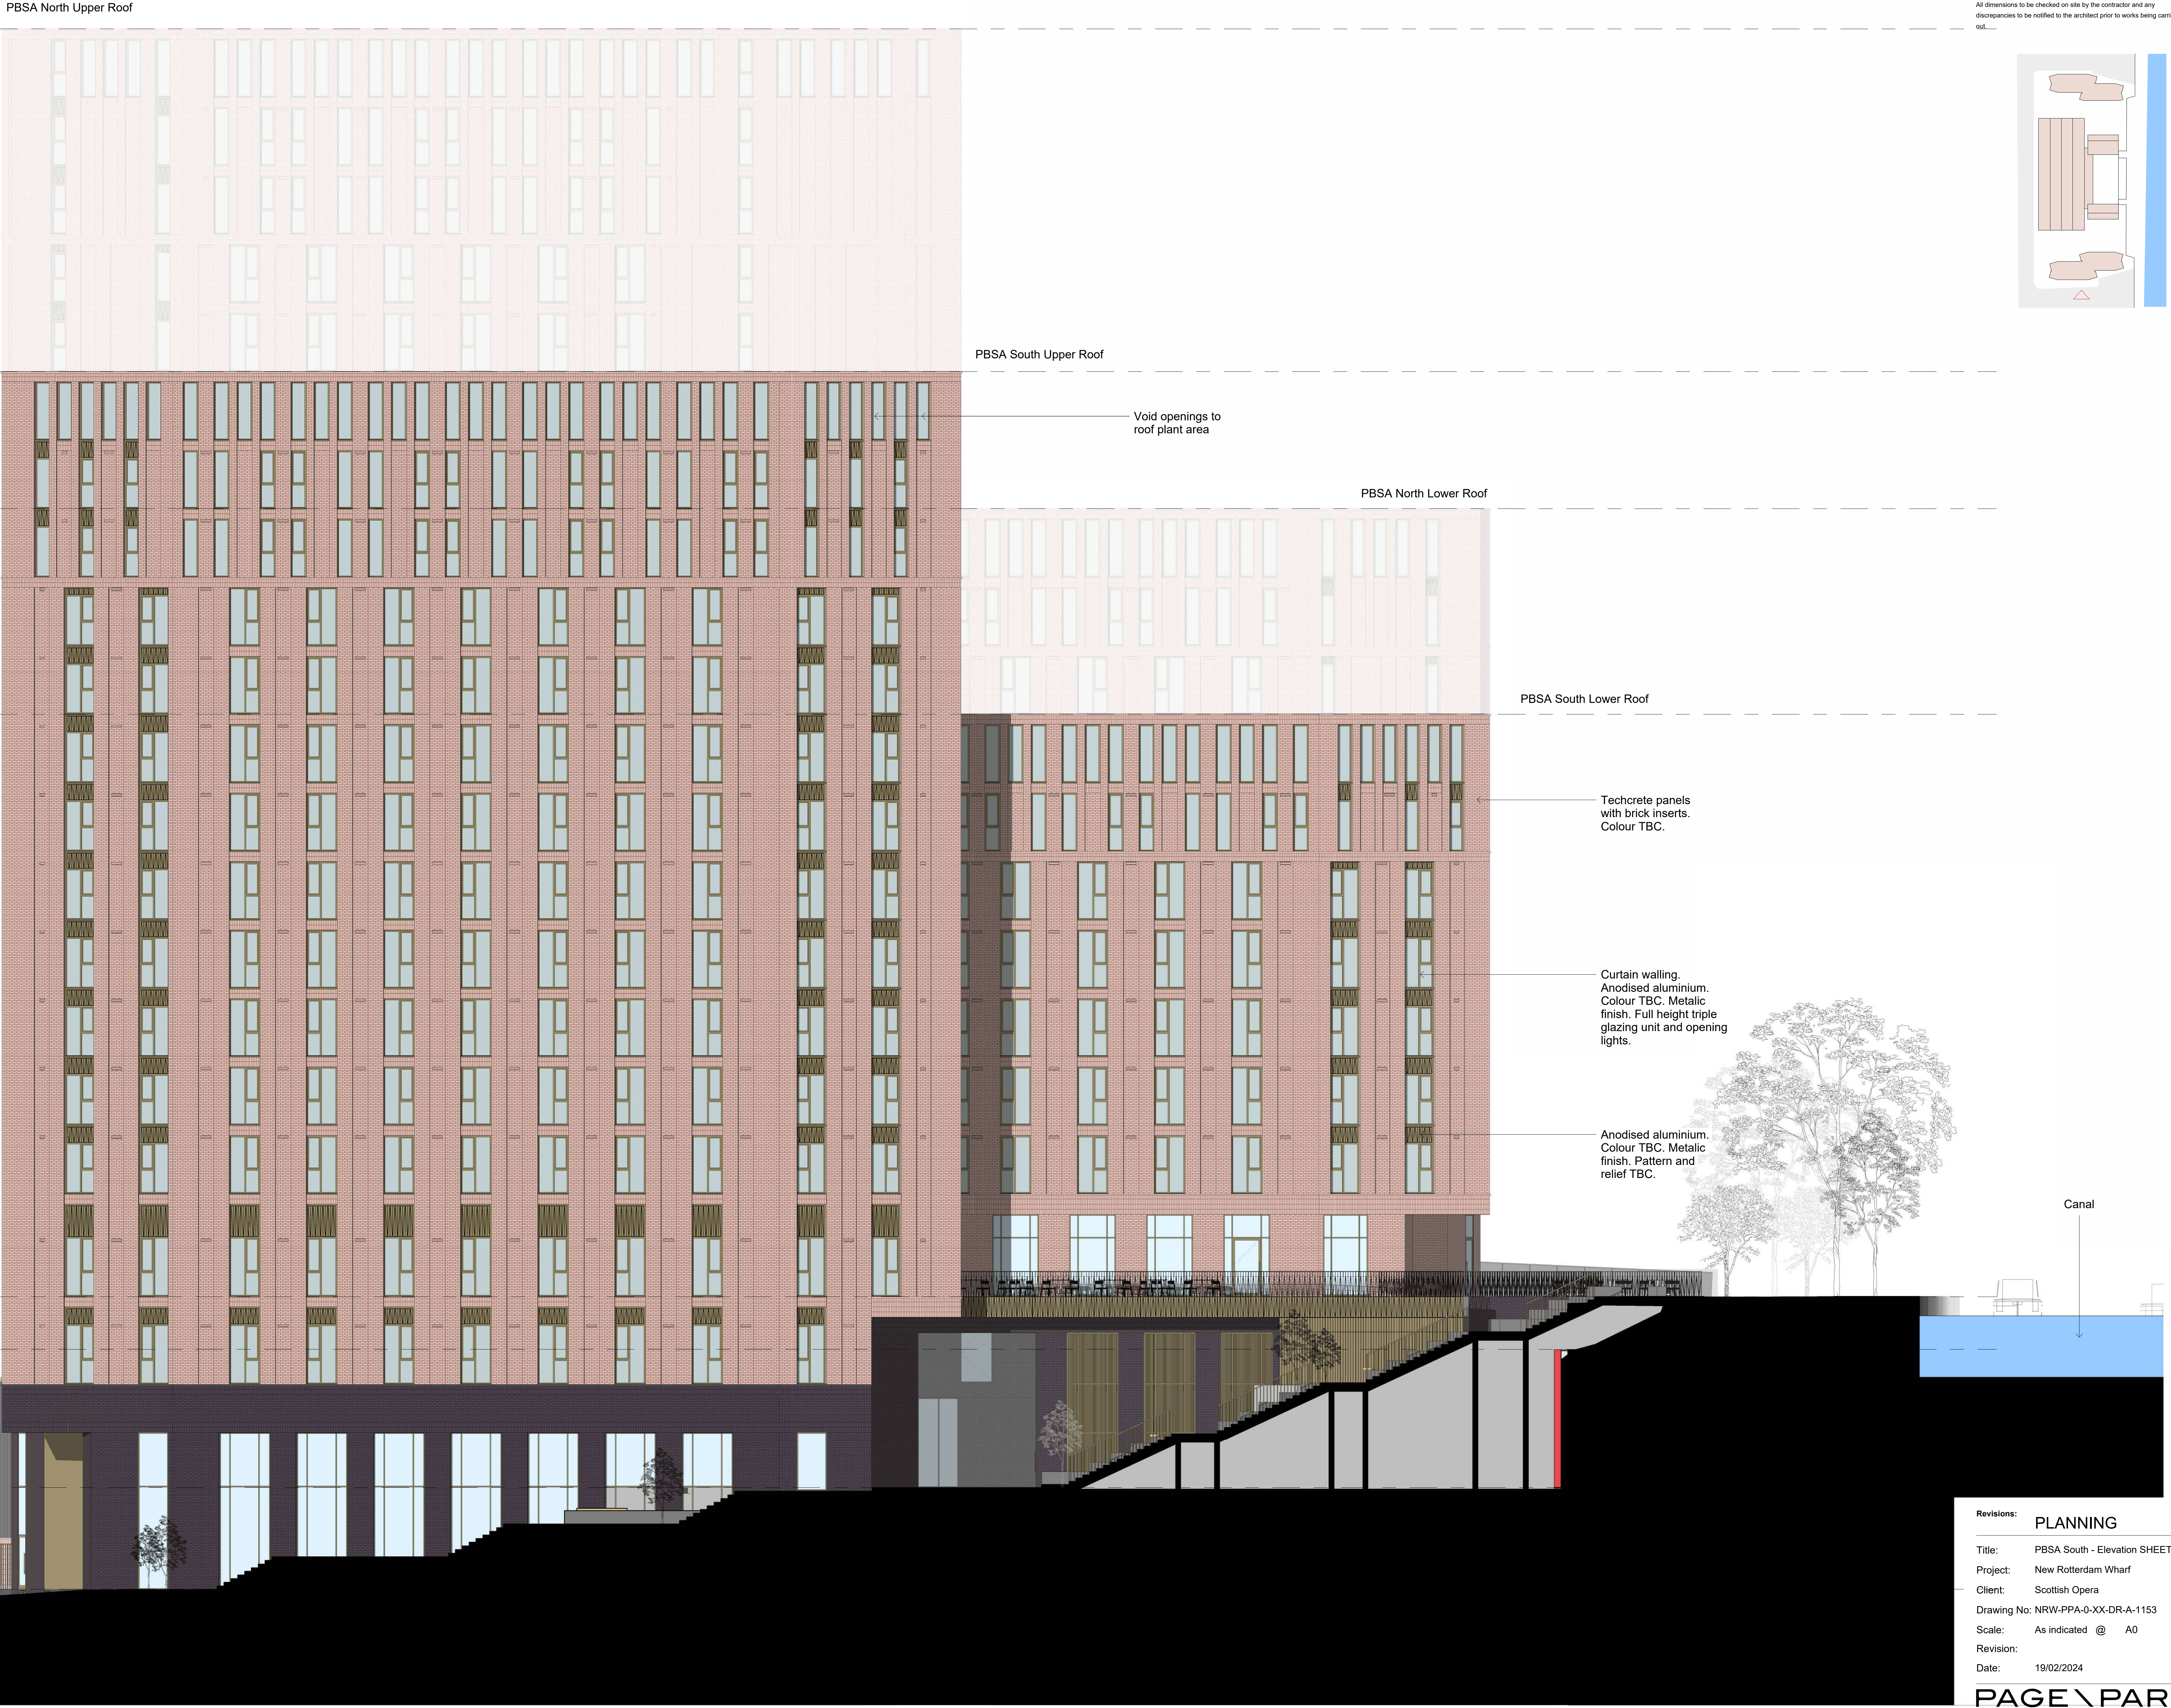

South PBSA - Elevation 2 (South Elevation)
1 : 100

Revisions:	PLANNING
Title:	PBSA South - Elevation SHEET 2
Project:	New Rotterdam Wharf
Client:	Scottish Opera
Drawing No:	NRW-PPA-0-XX-DR-A-1153
Scale:	As indicated @ A0
Revision:	
Date:	19/02/2024