


Do not scale from drawing. Use figured dimensions only.
All dimensions to be checked on site by the contractor and any
discrepancies to be notified to the architect prior to works being carried
out.

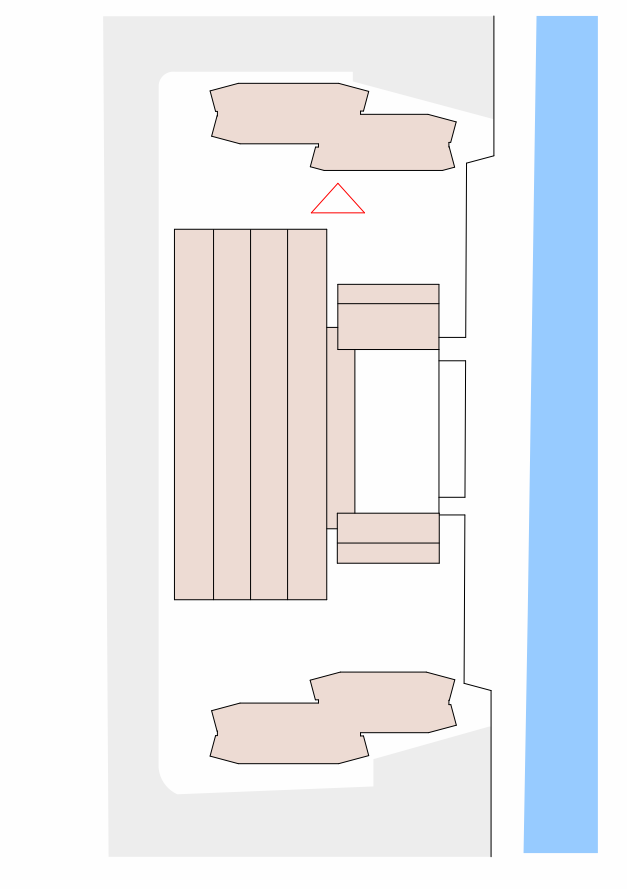

PBSA North Upper Roof

Top of Parapet
104300

PBSA - Level 14
83300

PBSA North Lower Roof

Void openings to
roof plant area

Techcrete panels
with brick inserts.
Colour TBC.

Curtain walling.
Anodised aluminium.
Colour TBC. Metallic
finish. Full height triple
glazing unit and opening
lights.

Anodised aluminium.
Colour TBC. Metallic
finish. Pattern and
relief TBC.

Green wall

Canal



Pend

Roof garden FFL
51340

Tow Path
48800

Top of Retaining Wall
46500

GF (Level 0)
36000

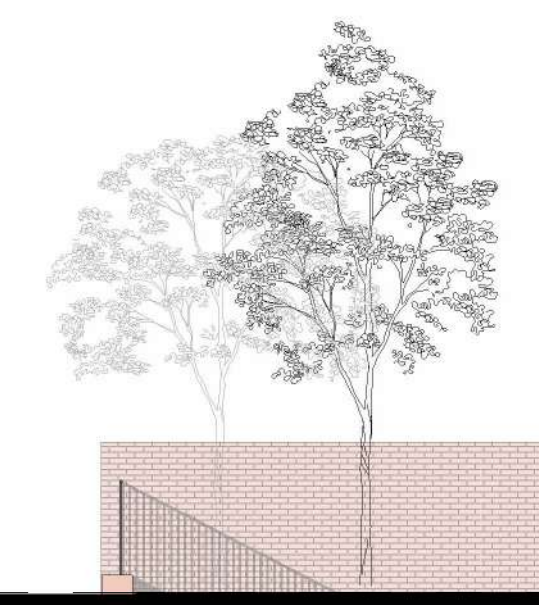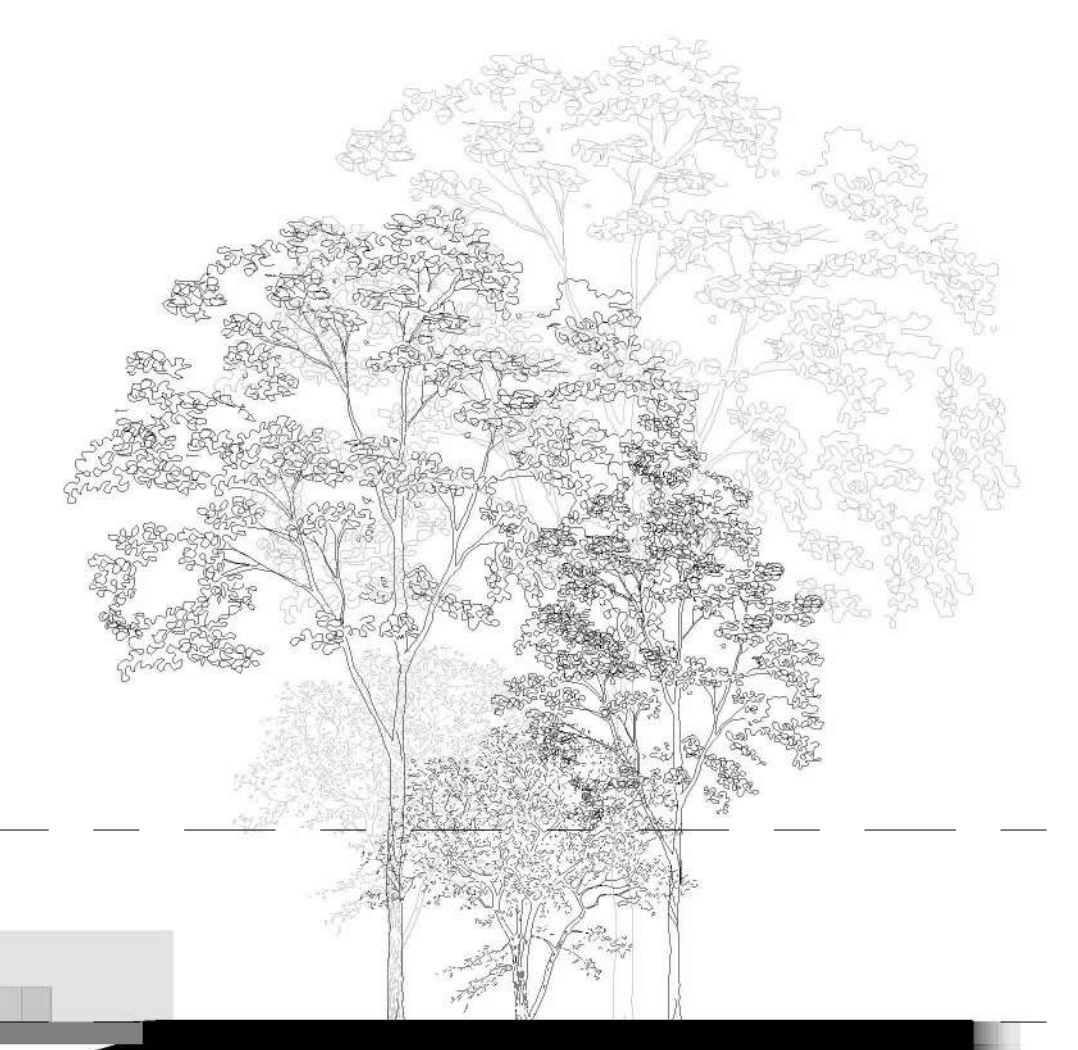

North PBSA - Elevation 2 (South Elevation)
1 : 100

Revisions: **PLANNING**
Title: PBSA North - Elevation SHEET 2
Project: New Rotterdam Wharf
Client: Scottish Opera
Drawing No: NRW-PPA-0-XX-DR-A-1151
Scale: As indicated @ A0
Revision:
Date: 19/02/2024

PAGE \ PARK
Page Park Architects
20 James Morrison Street, Glasgow G1 5PE, UK
T 0141 553 5440 F 0141 553 5441
mail@pagepark.co.uk www.pagepark.co.uk