


Top of Parapet
104300

PBSA North Upper Roof

104300 TOP OF ROOF

Do not scale from drawing. Use figured dimensions only.
All dimensions to be checked on site by the contractor and any discrepancies to be notified to the architect prior to works being carried out.

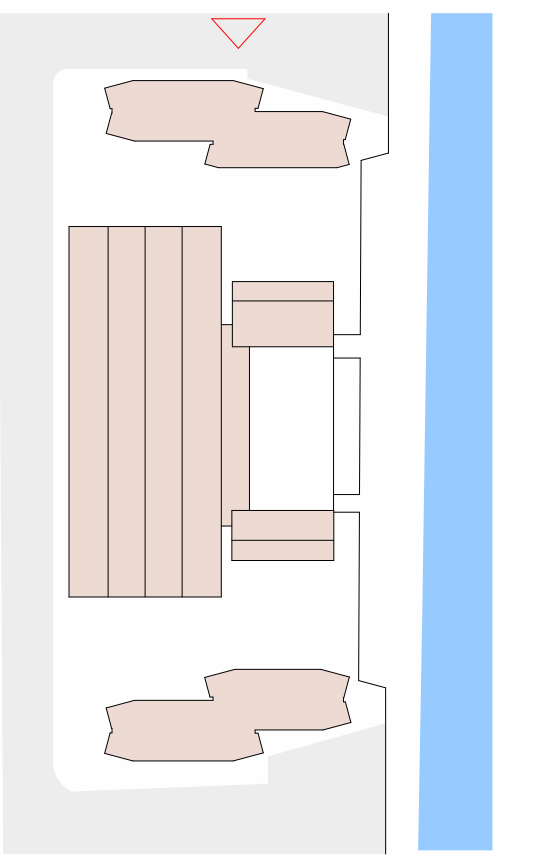

PBSA - Level 14
83300

PBSA North Lower Roof

New steps to connect canal towpath to Sawmillfield Street

Techcrete panels with brick inserts. Colour TBC.

Curtain walling. Anodised aluminium. Colour TBC. Metallic finish. Full height triple glazing unit and opening lights.

Anodised aluminium. Colour TBC. Metallic finish. Pattern and relief TBC.

Roof garden FFL
51340

Tow Path
48800

Grilles in anodised aluminium. Colour TBC. Metallic finish. Pattern and relief TBC.

Pend Access

Level 1
40450

GF (Level 0)
36000

Revisions: **PLANNING**

Title: PBSA North - Elevation SHEET 1

Project: New Rotterdam Wharf

Client: Scottish Opera

Drawing No: NRW-PPA-0-XX-DR-A-1150

Scale: As indicated @ A0

Revision:

Date: 19/02/2024

North PBSA - Elevation 1 (North Elevation)
1 : 100