


Do not scale from drawing. Use figured dimensions only.  
All dimensions to be checked on site by the contractor and any discrepancies to be notified to the architect prior to works being carried out.

- Top of Parapet  
104300
- PBSA Top of Parapet  
89300
- PBSA - Level 14  
83300
- PBSA - Level 11  
74300
- Top of Pavilions  
59900
- Roof garden FFL  
51340
- Tow Path  
48800
- Level 1  
40450
- GF (Level 0)  
36000

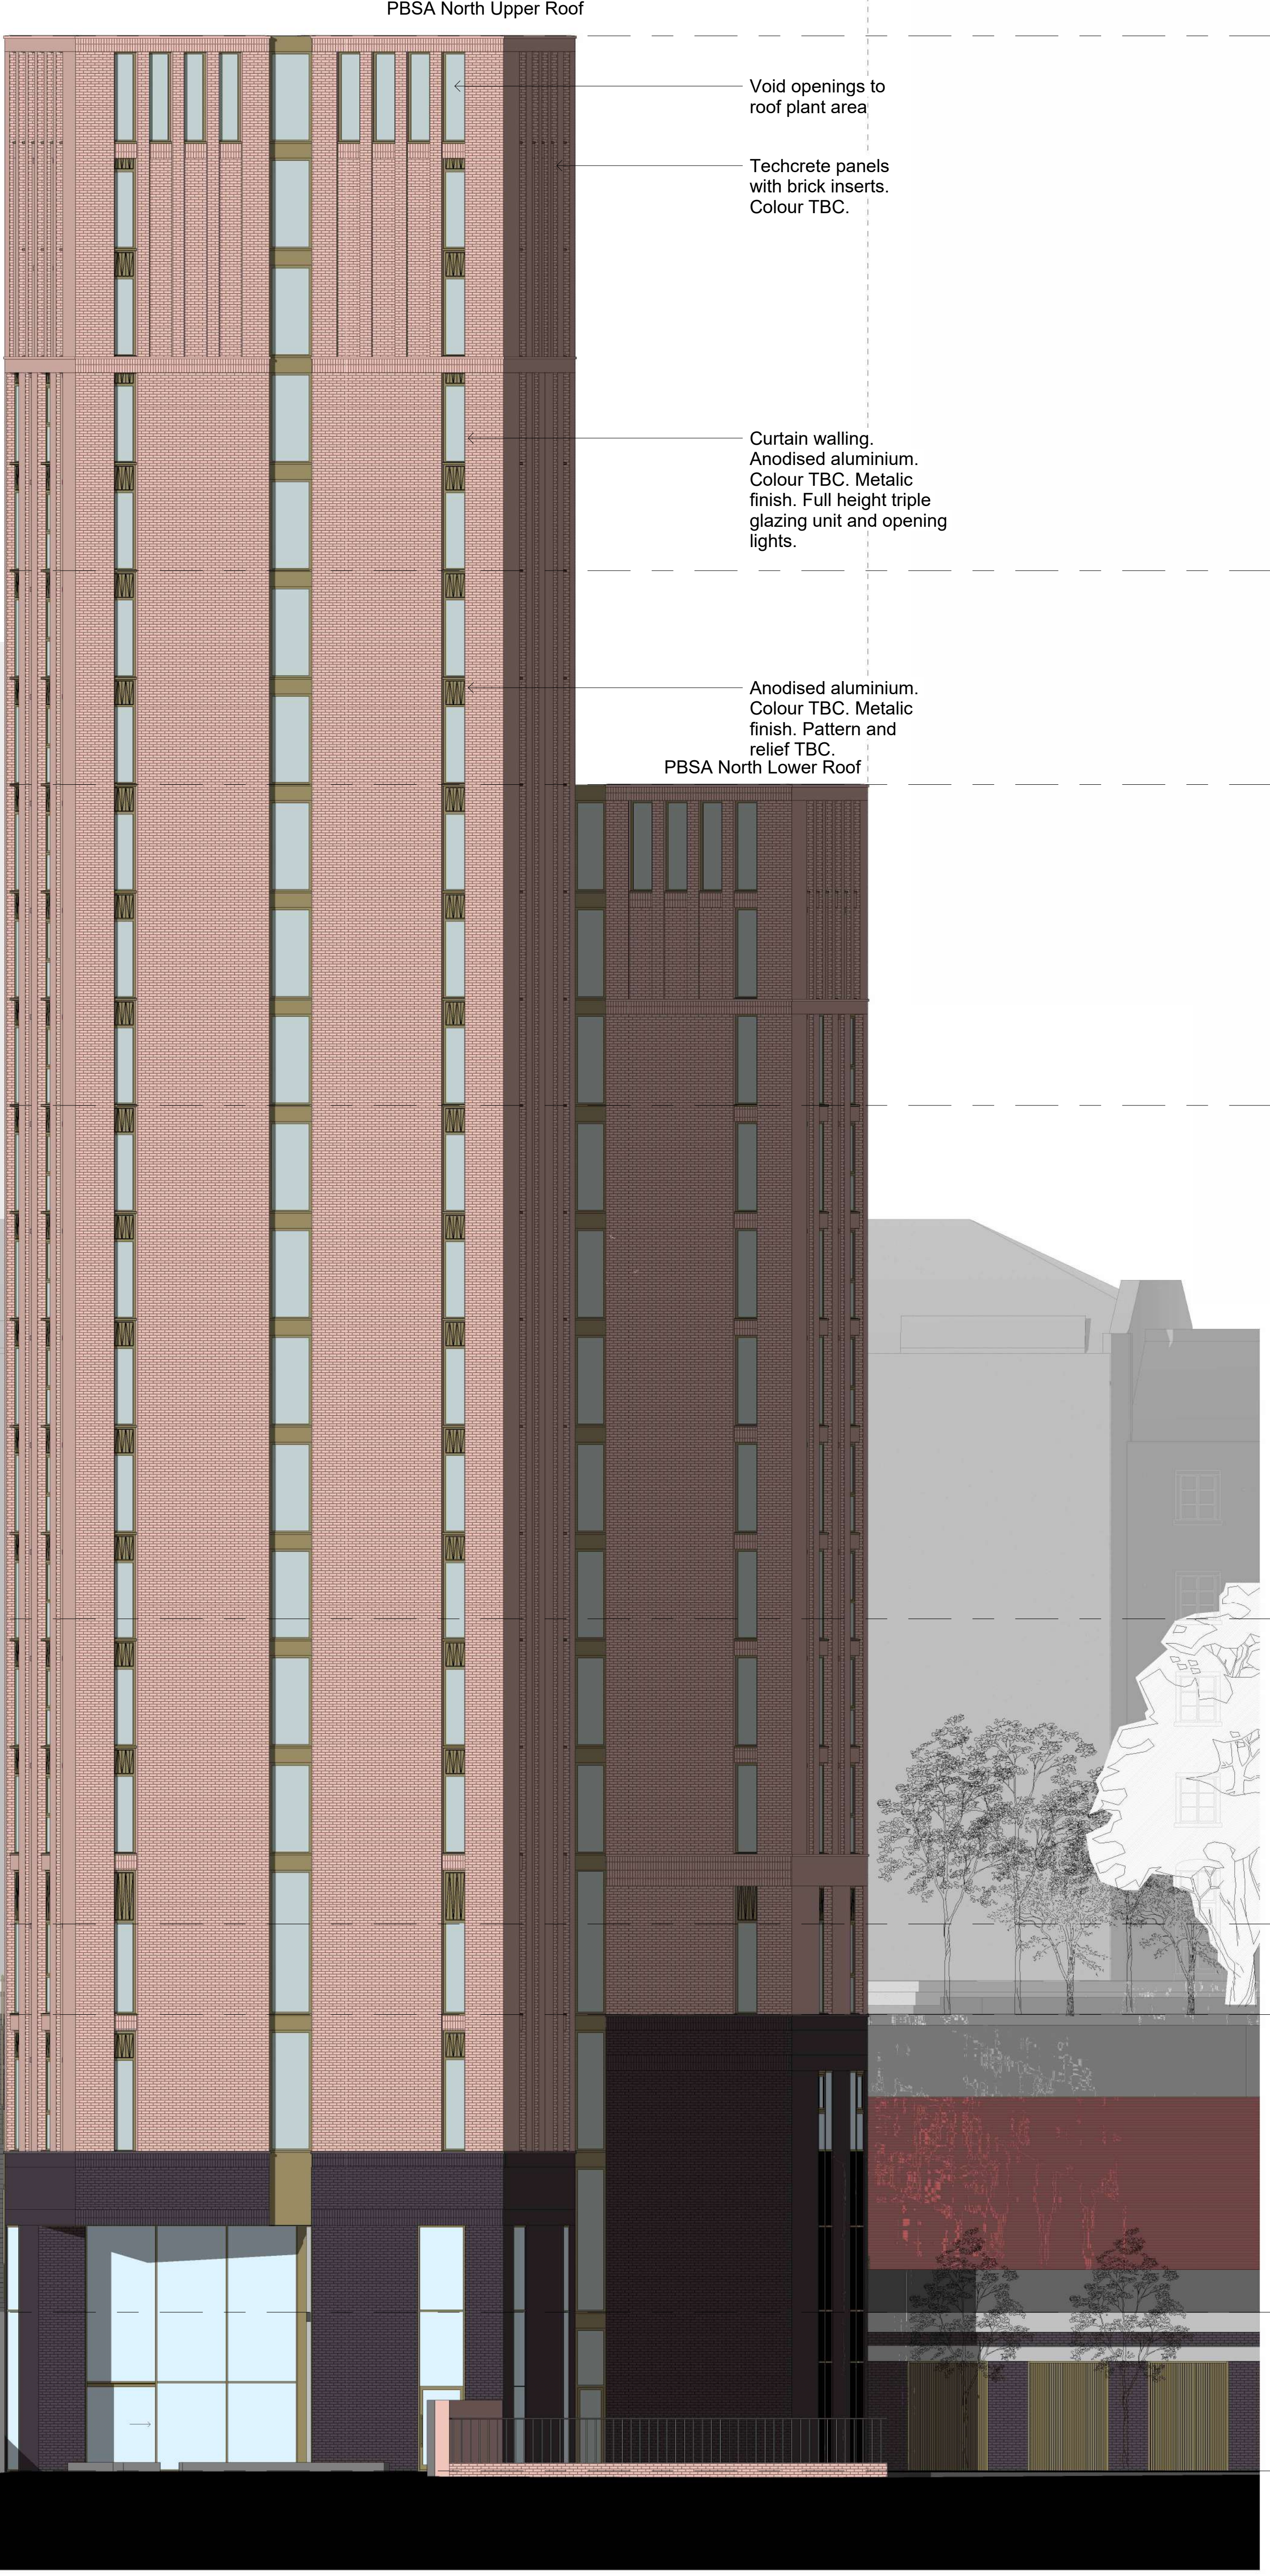

Void openings to roof plant area

Techcrete panels with brick inserts. Colour TBC.


Curtain walling. Anodised aluminium. Colour TBC. Metallic finish. Full height triple glazing unit and opening lights.

Anodised aluminium. Colour TBC. Metallic finish. Pattern and relief TBC.

PBSA North Lower Roof

PBSA South Upper Roof

PBSA South Lower Roof

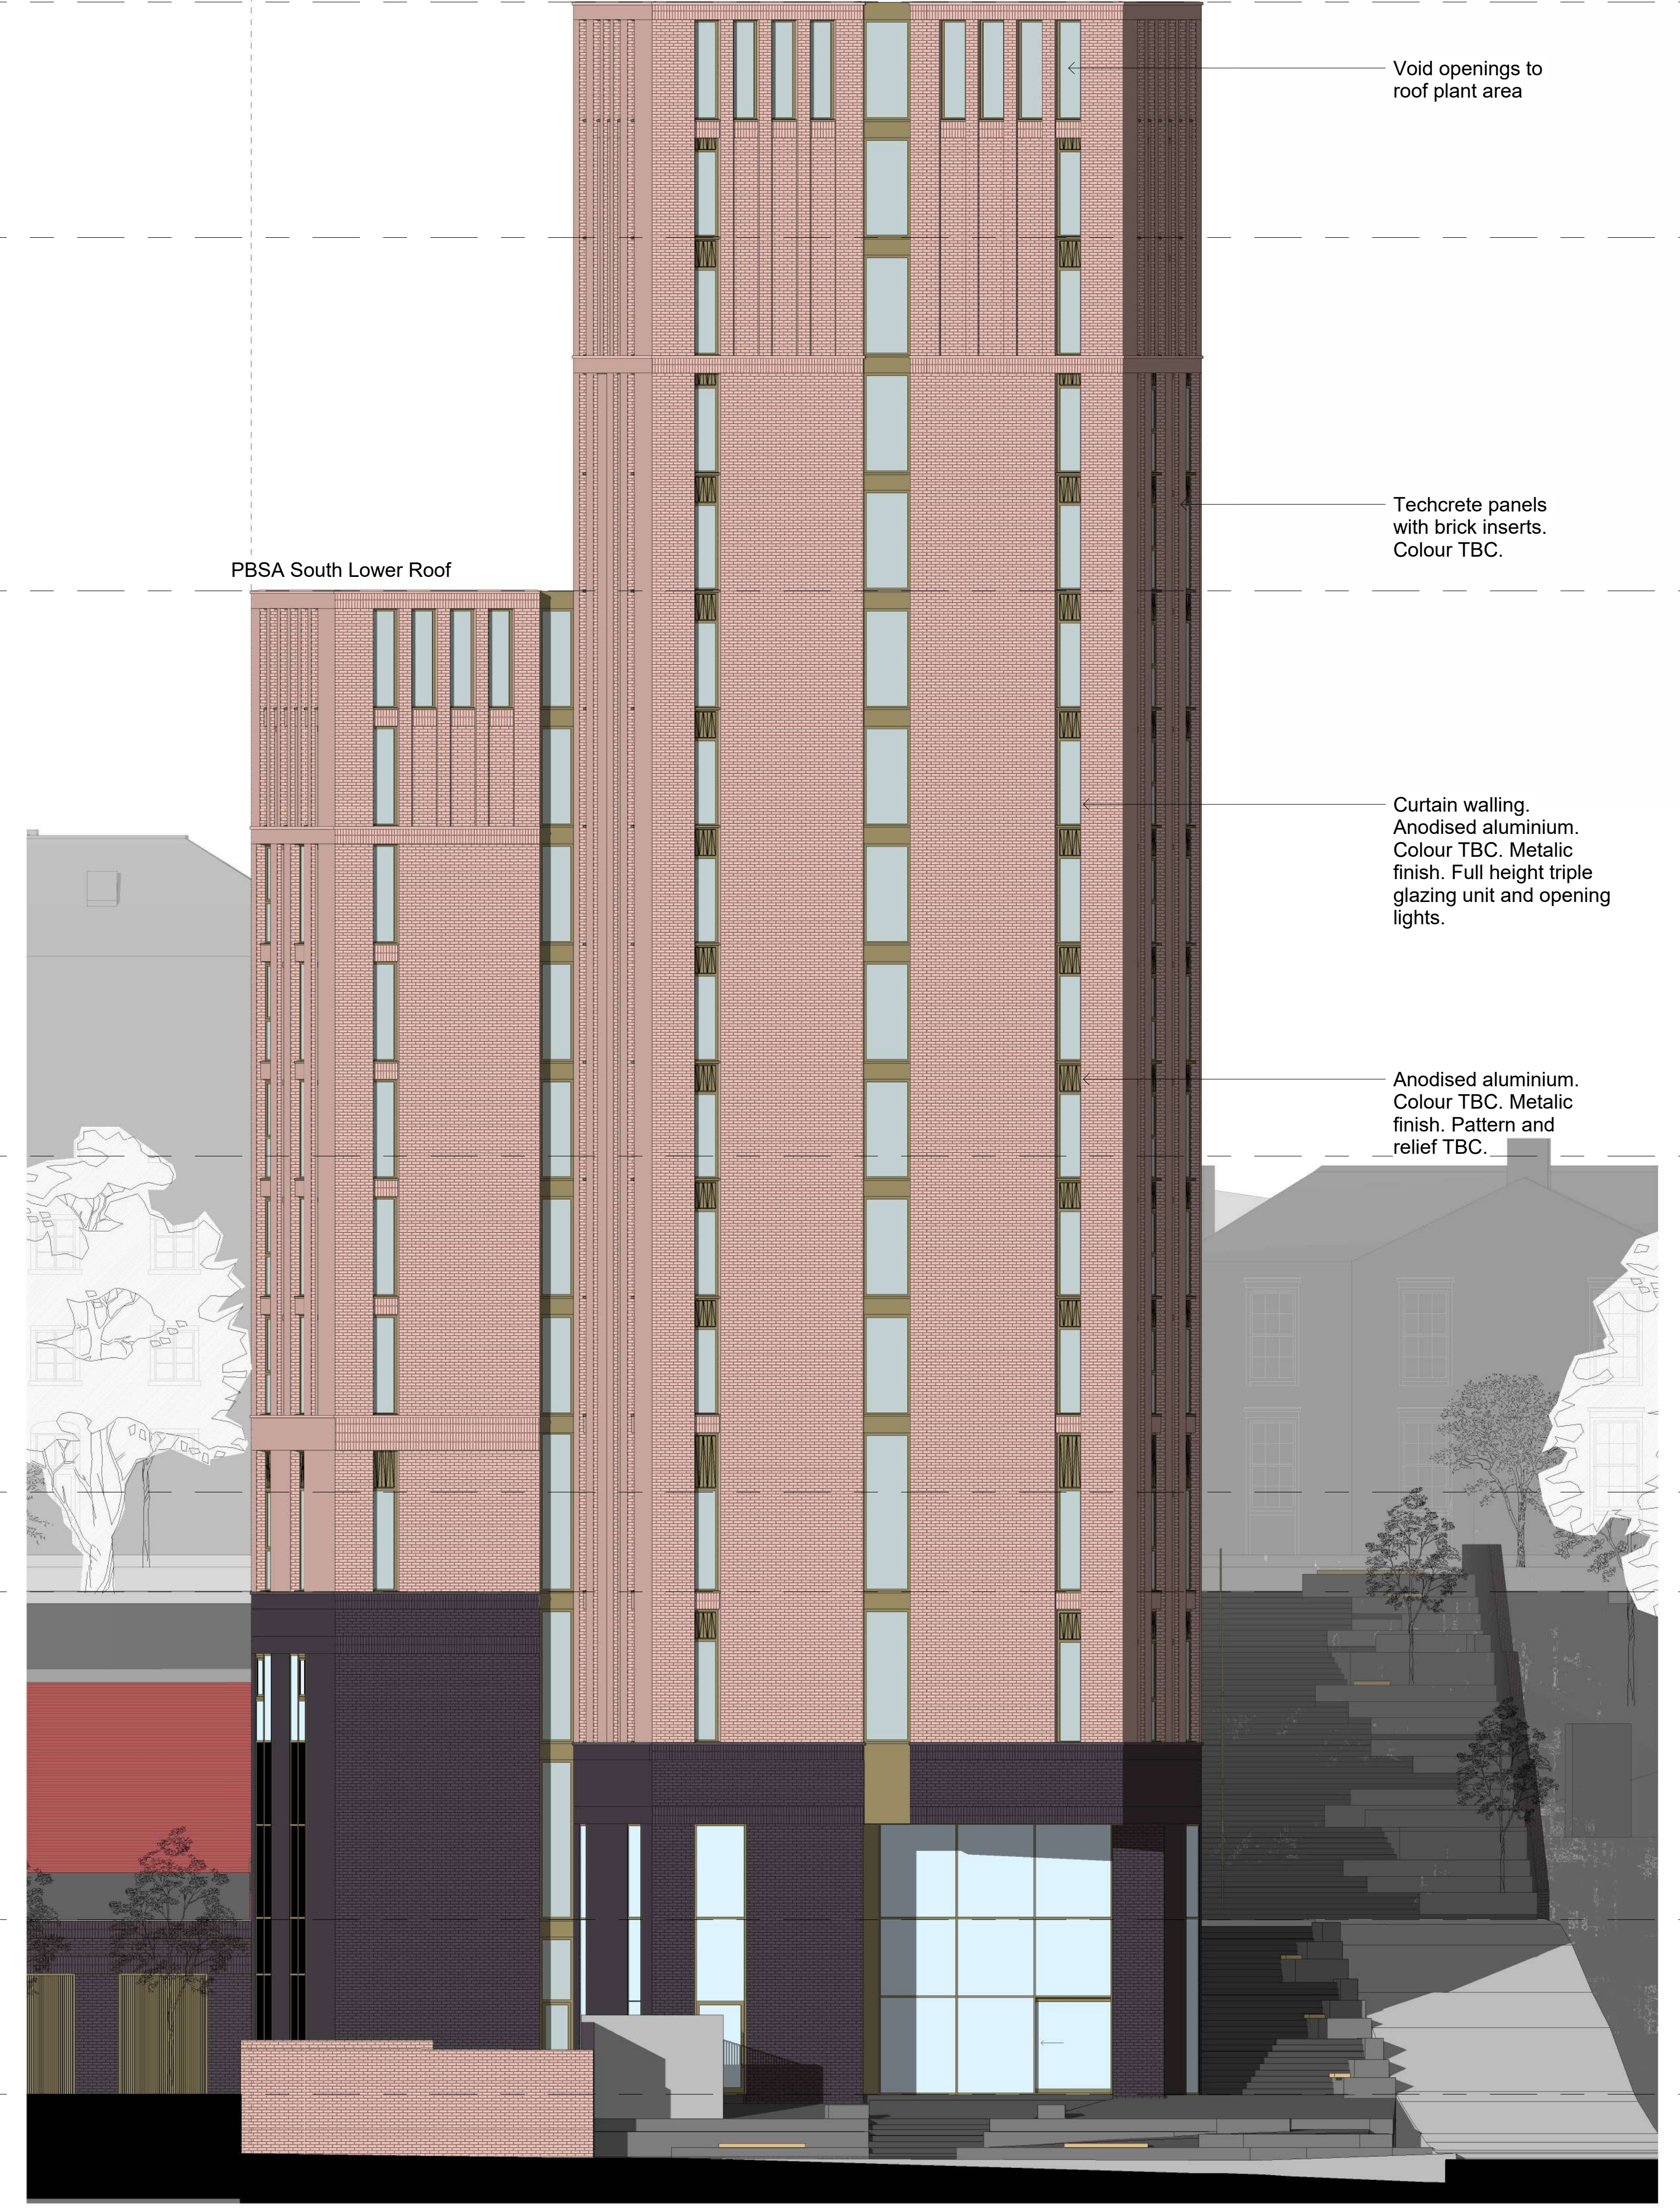


Void openings to roof plant area

Techcrete panels with brick inserts. Colour TBC.

Curtain walling. Anodised aluminium. Colour TBC. Metallic finish. Full height triple glazing unit and opening lights.

Anodised aluminium. Colour TBC. Metallic finish. Pattern and relief TBC.

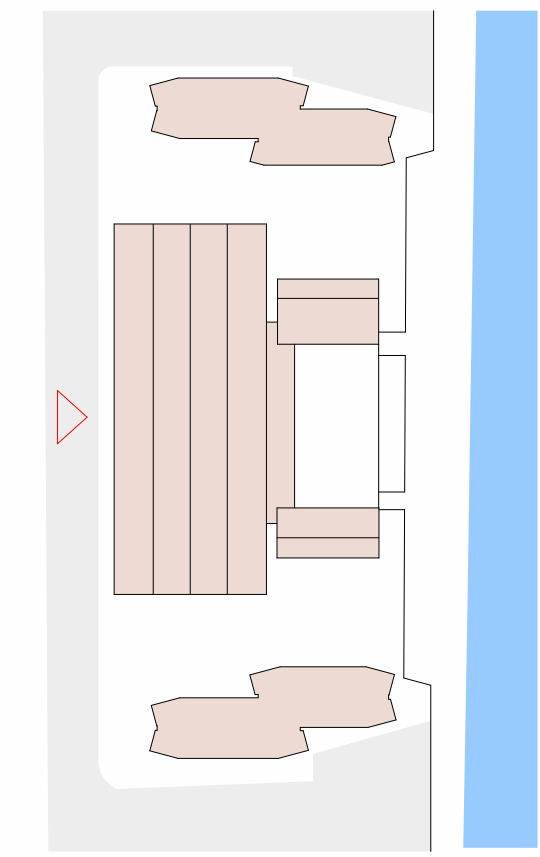

**PBSA - West Elevation**  
1 : 100

Revisions: **PLANNING**

Title: PBSA - West Elevation  
Project: New Rotterdam Wharf  
Client: Scottish Opera  
Drawing No: NRW-PPA-0-XX-DR-A-1154  
Scale: As indicated @ A0  
Revision:  
Date: 19/02/2024