


Top of Parapet  
104300

Do not scale from drawing. Use figured dimensions only.  
All dimensions to be checked on site by the contractor and any discrepancies to be notified to the architect prior to works being carried out.

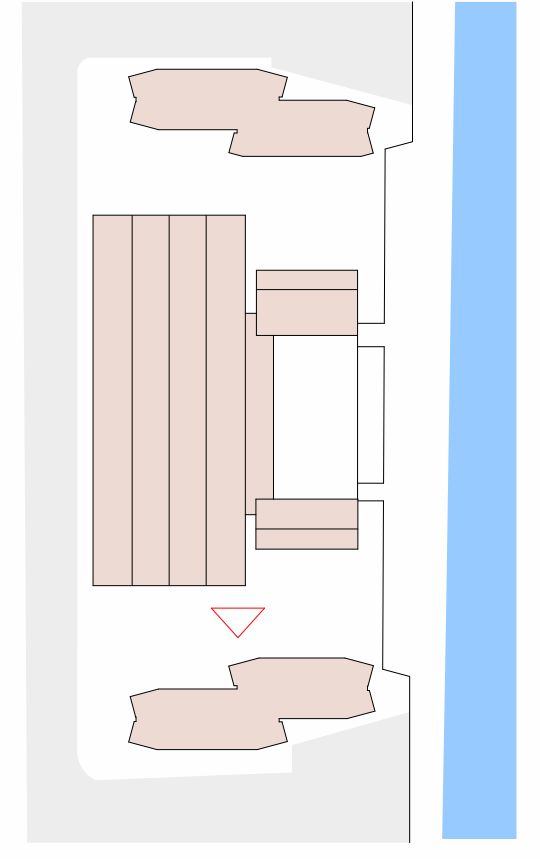

PBSA Top of Parapet  
89300

PBSA South Upper Roof

PBSA - Level 14  
83300

Void openings to  
roof plant area

PBSA - Level 11  
74300

PBSA South Lower Roof

Techcrete panels  
with brick inserts.  
Colour TBC.

Curtain walling.  
Anodised aluminium.  
Colour TBC. Metallic  
finish. Full height triple  
glazing unit and opening  
lights.

Anodised aluminium.  
Colour TBC. Metallic  
finish. Pattern and  
relief TBC.

Roof garden FFL  
51340

Canal

Tow Path  
48800

Top of Retaining Wall  
46500

Pend

GF (Level 0)  
36000

Revisions: **PLANNING**

Title: PBSA South - Elevation SHEET 1

Project: New Rotterdam Wharf

Client: Scottish Opera

Drawing No: NRW-PPA-0-XX-DR-A-1152

Scale: As indicated @ A0

Revision:

Date: 19/02/2024

South PBSA - Elevation 1 (North Elevation)  
1 : 100

**PAGE \ PARK**

Page Park Architects  
20 James Morrison Street, Glasgow G1 5PE, UK  
T 0141 553 5460 F 0141 553 5441  
mail@pagepark.co.uk www.pagepark.co.uk