


Do not scale from drawing. Use figured dimensions only.
All dimensions to be checked on site by the contractor and any discrepancies to be notified to the architect prior to works being carried out.

- Scottish Opera**
- Office Space
 - Education
 - Practice/Rehearsal Room
 - Cafe / Lobby (Public - Semi-public)
 - Technical Areas / Workshops
 - Wardrobe / Wig Department / Changing
 - Circulation
 - Support
- PBSA Residential**
- Circulation
 - Support
 - Internal Amenity
 - Accommodation Room
 - Commercial

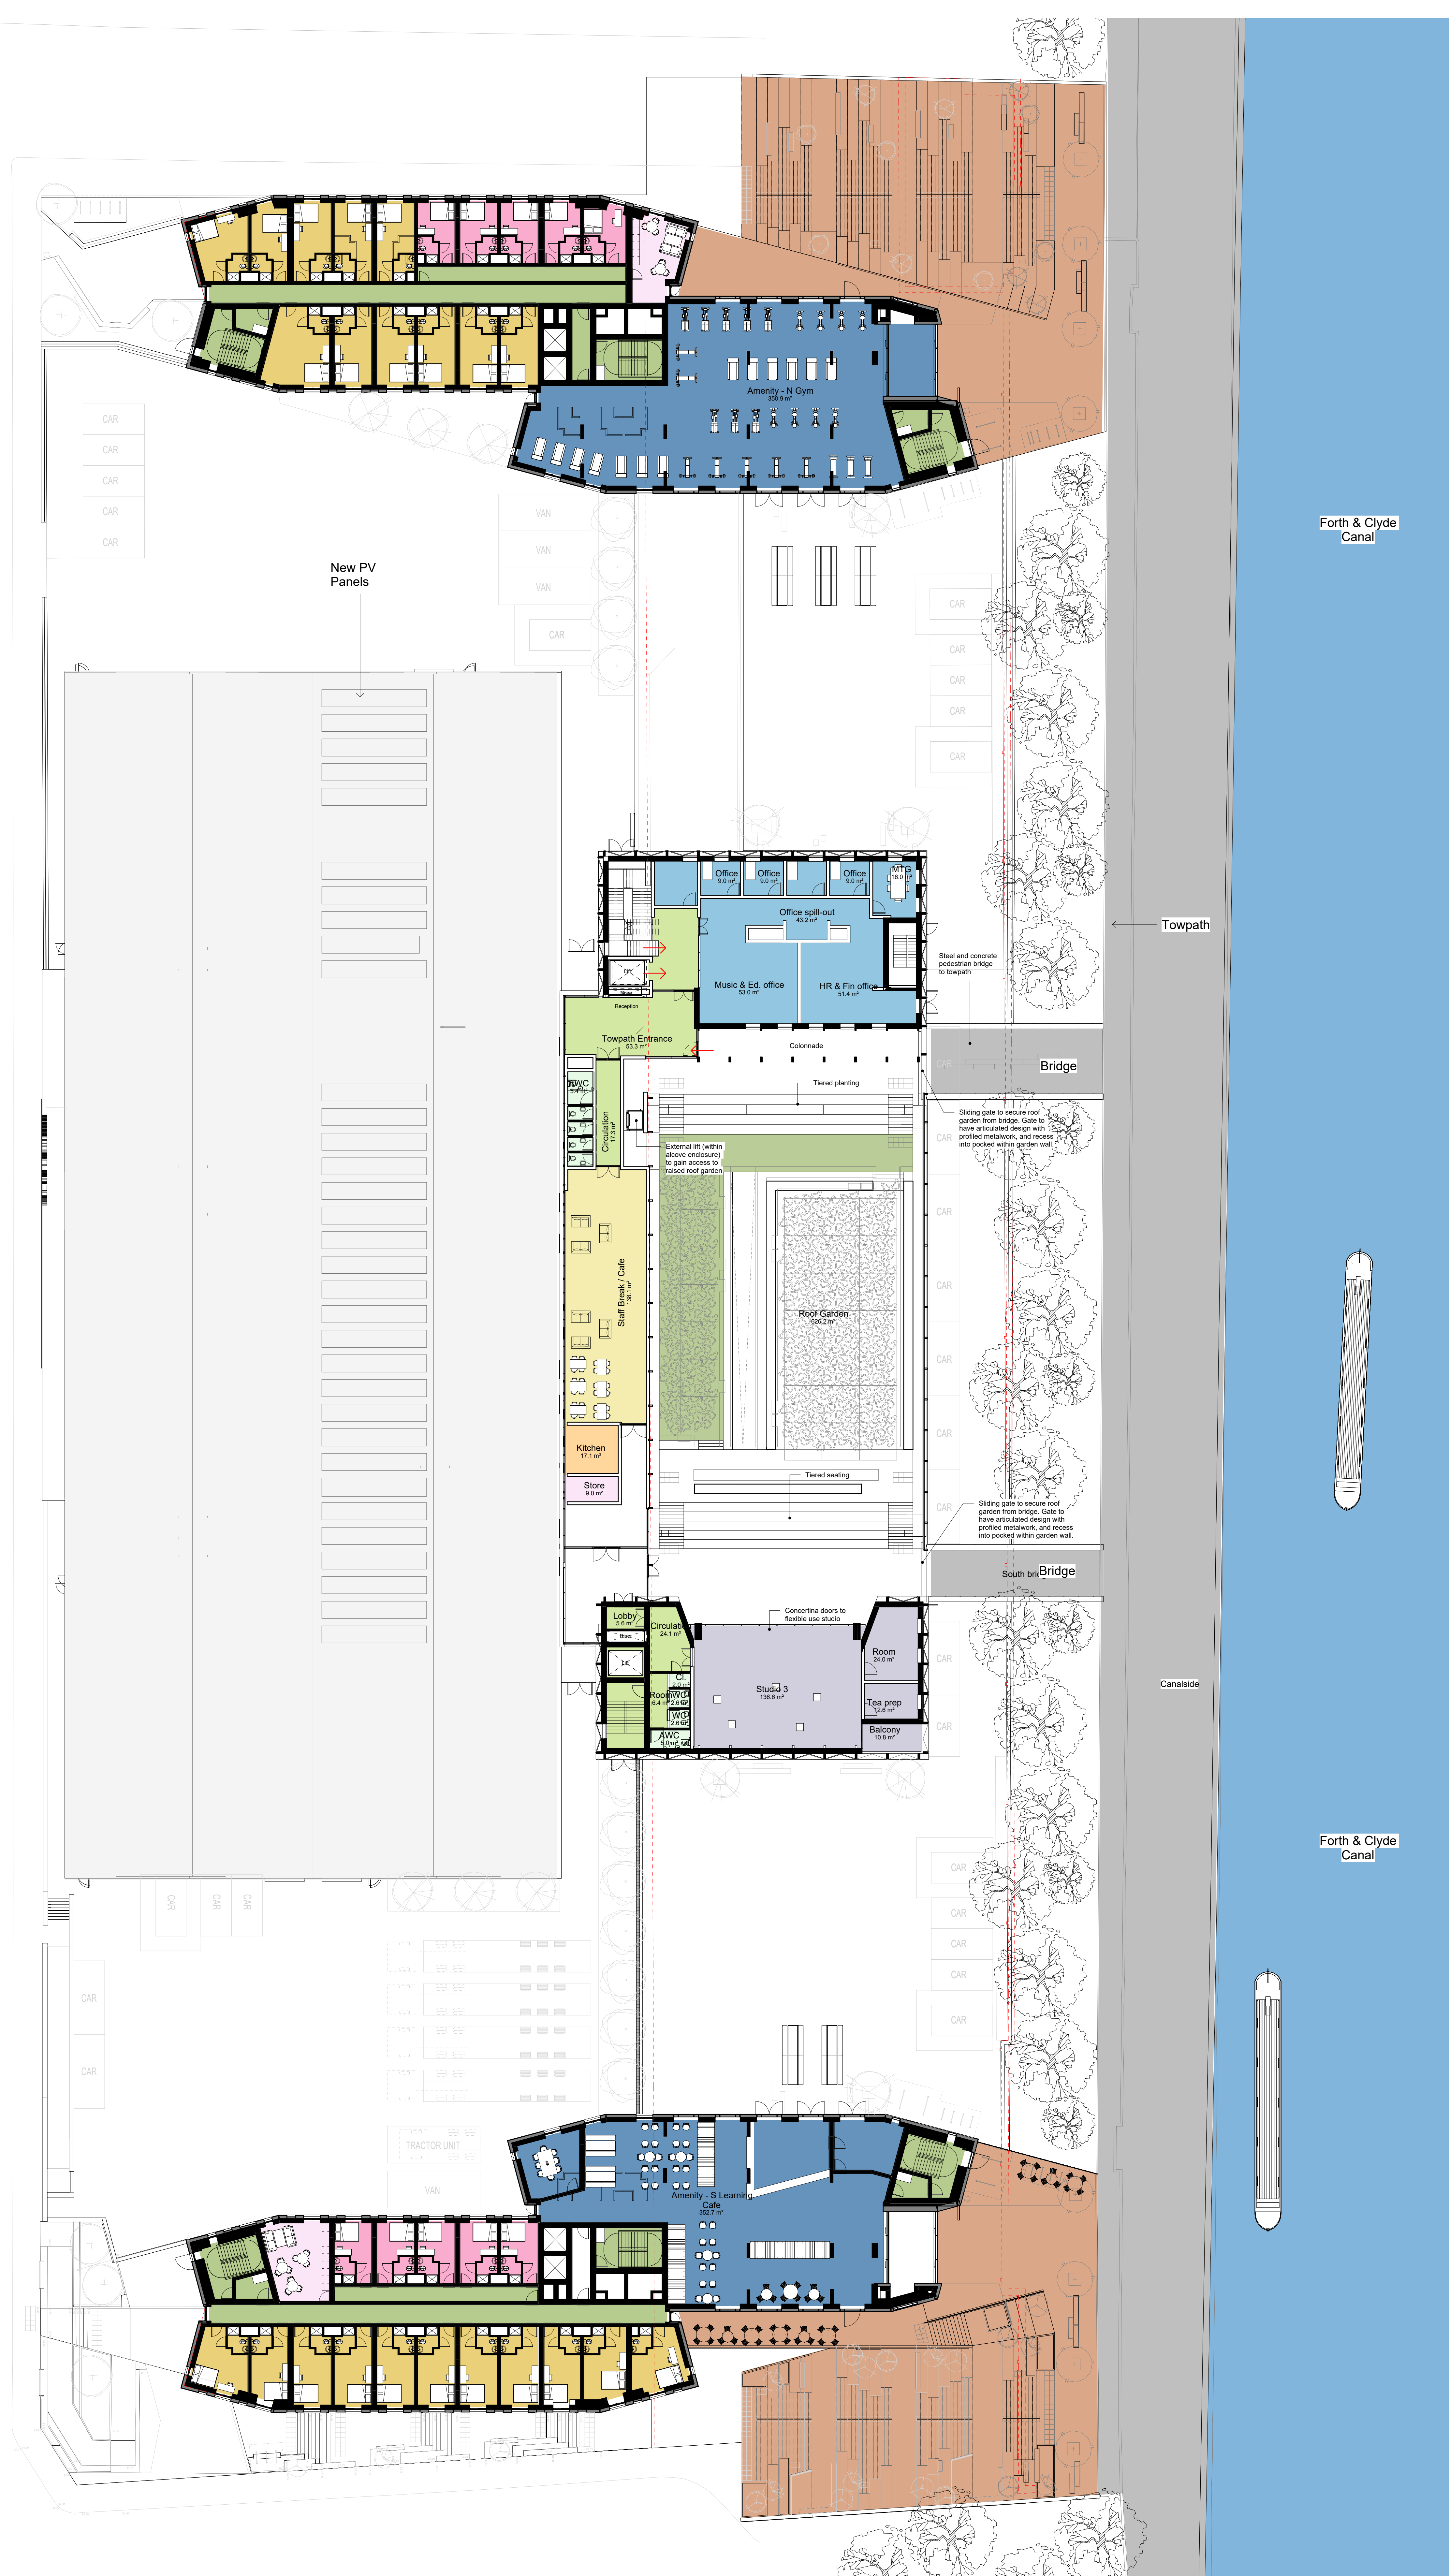

1 Site Plan - L3 (Towpath)
1 : 200

Revisions: **PLANNING**

Title: Proposed site plan - Level 3
Project: New Rotterdam Wharf
Client: Scottish Opera
Drawing No: NRW-PPA-0-L3-DR-A-1004
Scale: 1 : 200 @ A0
Revision:
Date: 19/02/2024

