


Top of Parapet
104300

PBSA North Upper Roof

104300 TOP OF ROOF

Do not scale from drawing. Use figured dimensions only.
All dimensions to be checked on site by the contractor and any
discrepancies to be notified to the architect prior to works being carried
out.

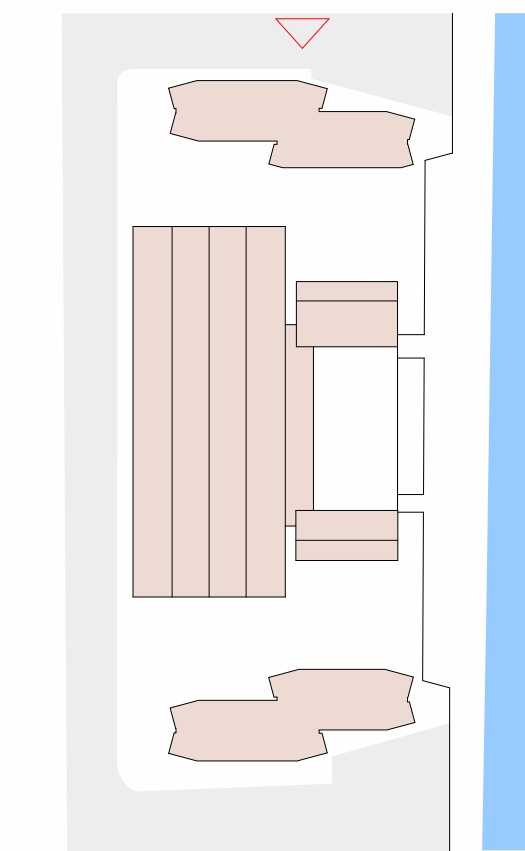

PBSA - Level 14
83300

PBSA North Lower Roof

New steps to connect
canal towpath to
Sawmillfield Street

Techcrete panels
with brick inserts.
Colour TBC.

Curtain walling.
Anodised aluminium.
Colour TBC. Metallic
finish. Full height triple
glazing unit and opening
lights.

Anodised aluminium.
Colour TBC. Metallic
finish. Pattern and
relief TBC.

Roof garden FFL
51340

Tow Path
48800

Grilles in anodised
aluminium. Colour TBC.
Metallic finish. Pattern and
relief TBC.

Pend Access

Level 1
40450

GF (Level 0)
36000

North PBSA - Elevation 1 (North Elevation)
1 : 100

Revisions: **PLANNING**

Title: PBSA North - Elevation SHEET 1

Project: New Rotterdam Wharf

Client: Scottish Opera

Drawing No: NRW-PPA-0-XX-DR-A-1150

Scale: As indicated @ A0

Revision:

Date: 19/02/2024

PAGE \ PARK

Page Park Architects
21 James Morrison Street, Glasgow G1 5PE, UK
T 0141 553 5460 F 0141553 5441
mail@pagepark.co.uk www.pagepark.co.uk

