

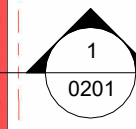


Do not scale from drawing. Use figured dimensions only.
All dimensions to be checked on site by the contractor and any discrepancies to be notified to the architect prior to works being carried out.

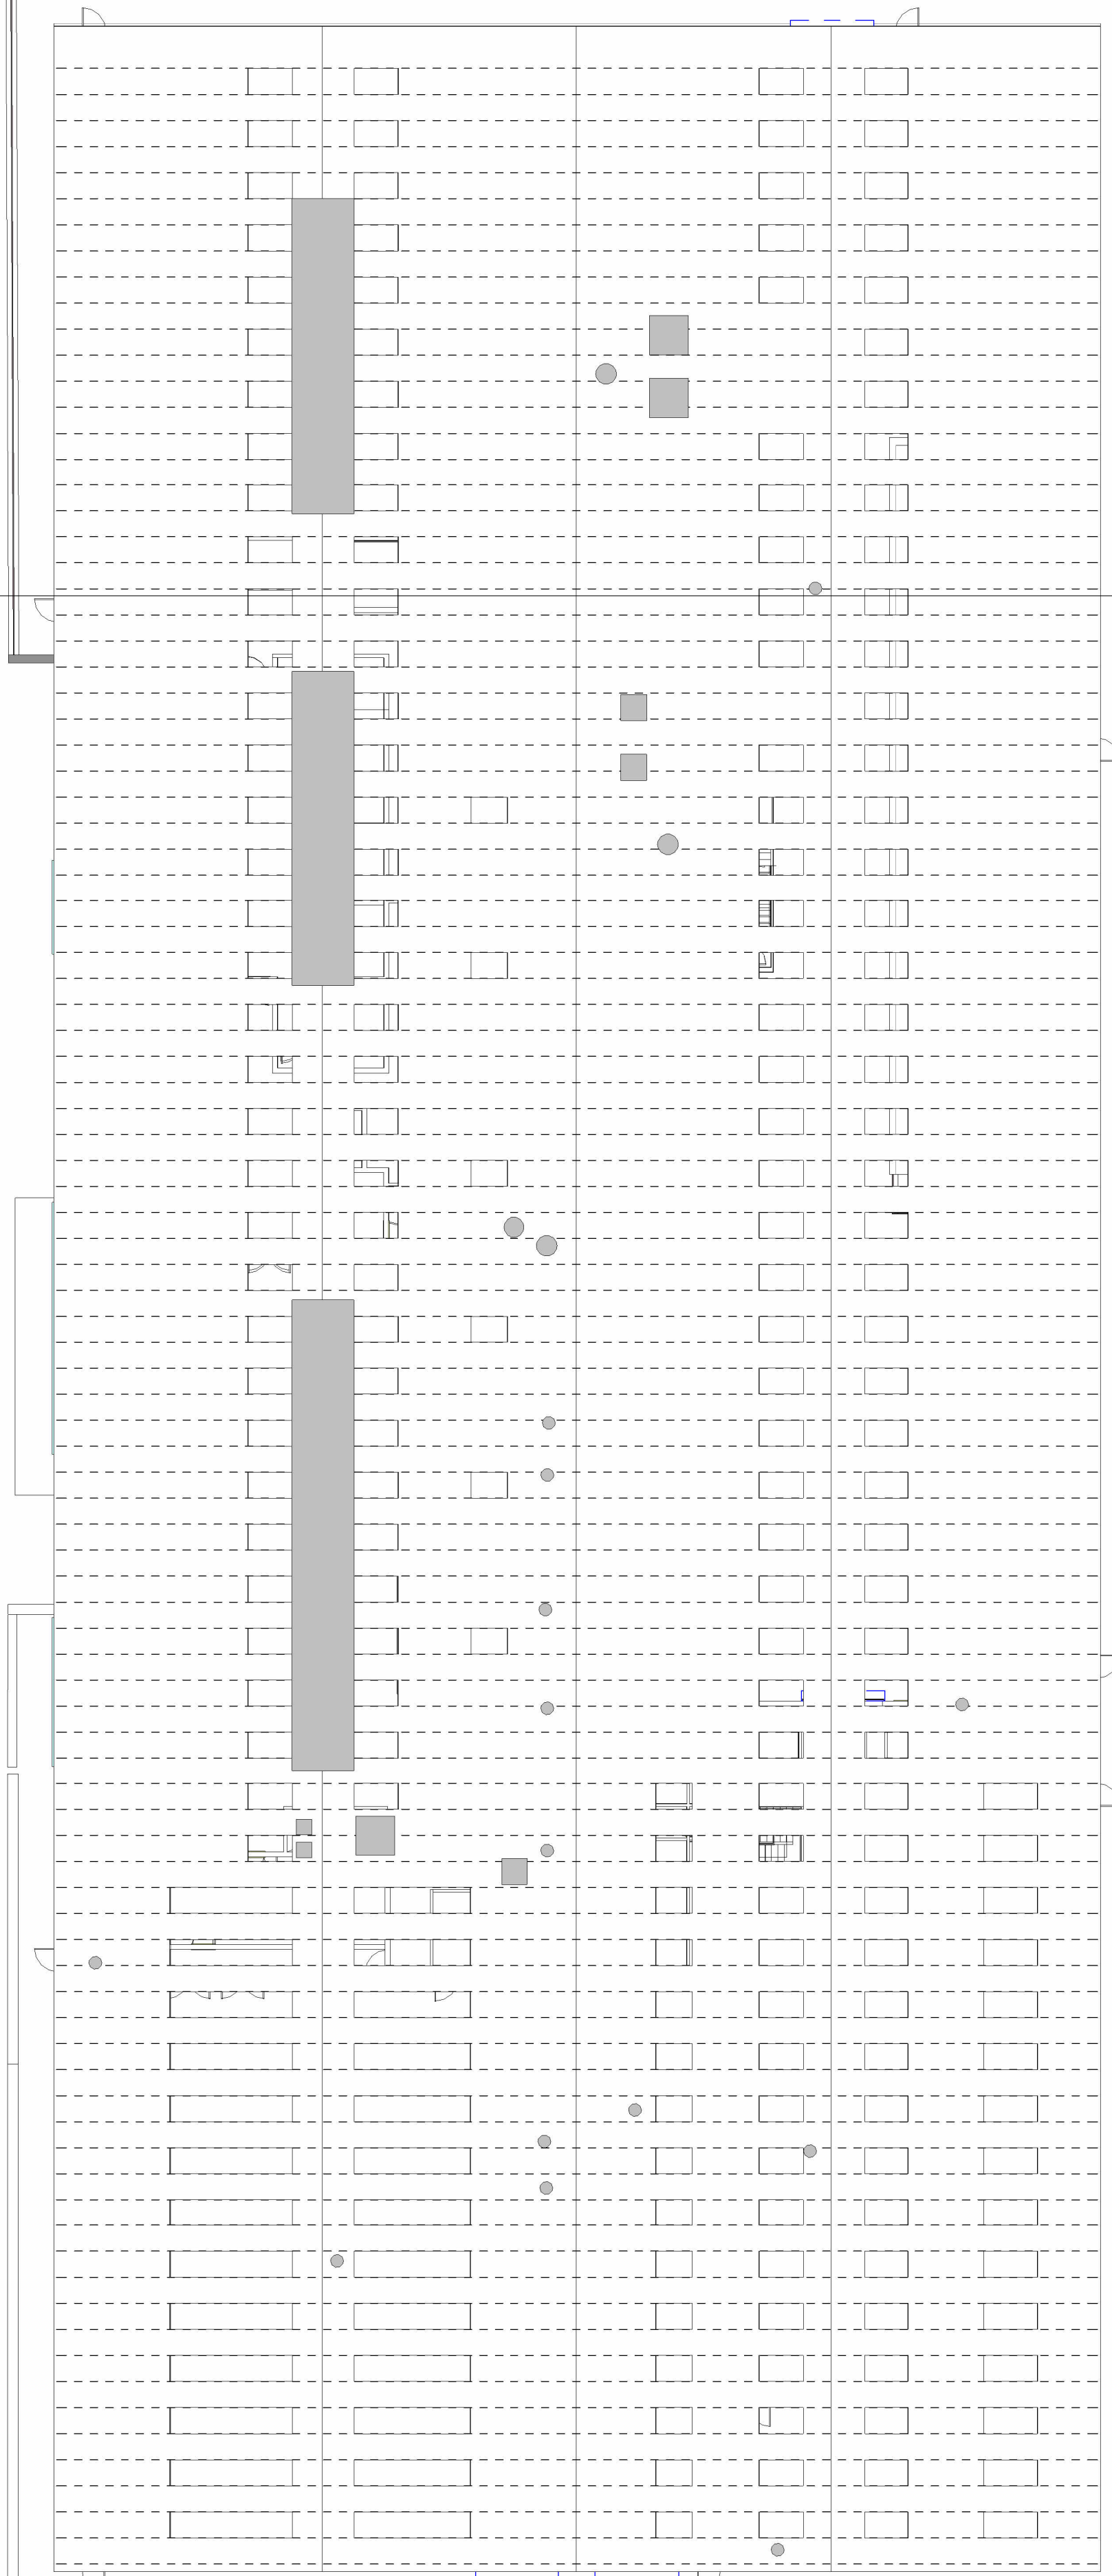

1 Existing SO Building - Roof Level
1 : 200

 

Revisions: **PLANNING**

Title: Existing Scottish Opera Roof plan
Project: New Rotterdam Wharf
Client: Scottish Opera
Drawing No: NRW-PPA-0-R1-DR-A-0005
Scale: 1 : 200 @ A1
Revision:
Date: 19/02/2024

PAGE \ PARK

Page Park Architects
20 James Morrison Street, Glasgow G1 5PE, UK
T 0141 553 5440 F 0141553 5441
mail@pagepark.co.uk www.pagepark.co.uk