


Top of Parapet
104300

Do not scale from drawing. Use figured dimensions only.
All dimensions to be checked on site by the contractor and any discrepancies to be notified to the architect prior to works being carried out.

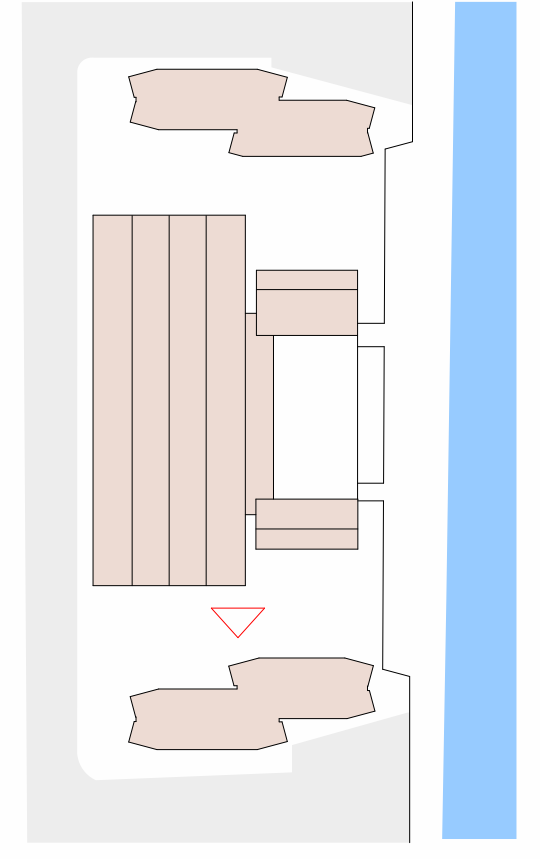

PBSA Top of Parapet
89300

PBSA South Upper Roof

PBSA - Level 14
83300

Void openings to
roof plant area

PBSA - Level 11
74300

PBSA South Lower Roof

Techcrete panels
with brick inserts.
Colour TBC.

Curtain walling.
Anodised aluminium.
Colour TBC. Metallic
finish. Full height triple
glazing unit and opening
lights.

Anodised aluminium.
Colour TBC. Metallic
finish. Pattern and
relief TBC.

Roof garden FFL
51340



Canal

Tow Path
48800


Top of Retaining Wall
46500

Pend

GF (Level 0)
36000

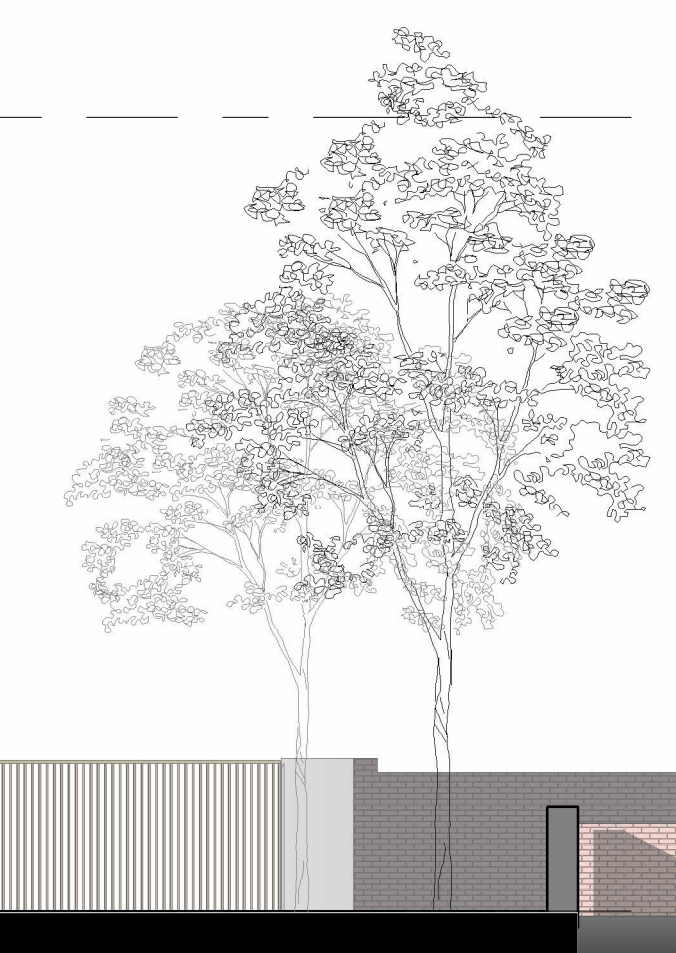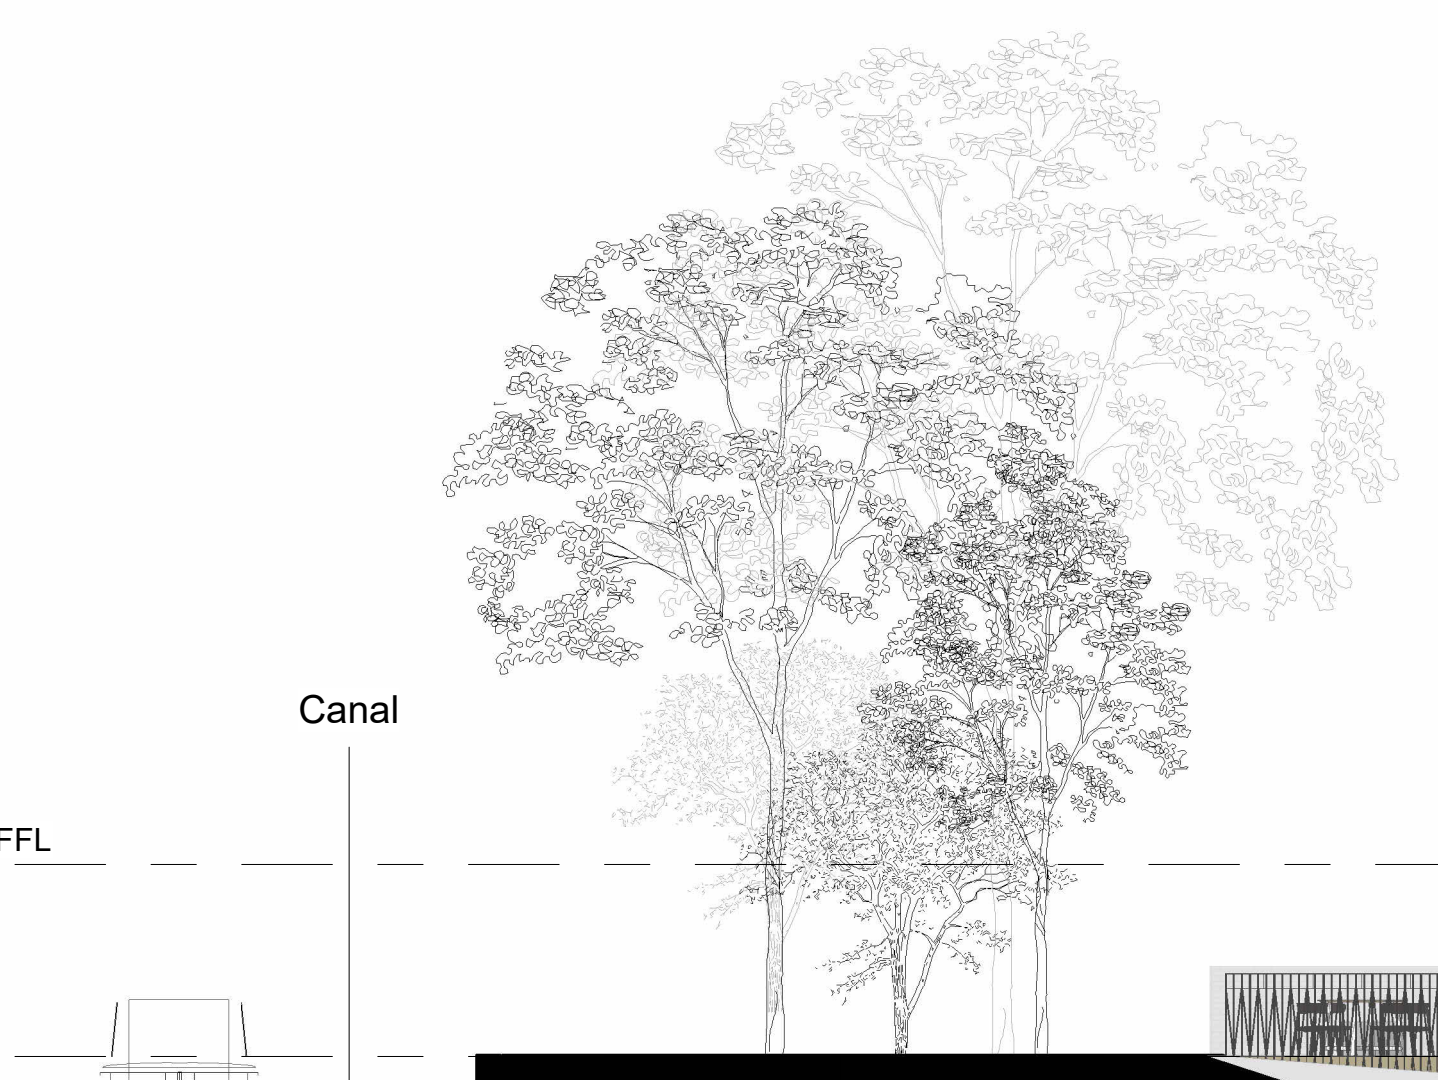

South PBSA - Elevation 1 (North Elevation)
1 : 100

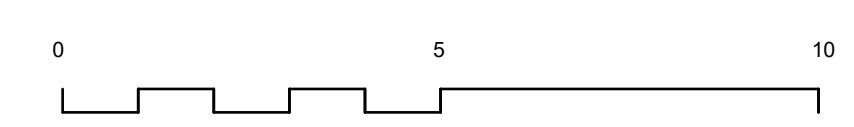

Revisions: **PLANNING**
Title: PBSA South - Elevation SHEET 1
Project: New Rotterdam Wharf
Client: Scottish Opera
Drawing No: NRW-PPA-0-XX-DR-A-1152
Scale: As indicated @ A0
Revision:
Date: 19/02/2024

PAGE \ PARK
Page Park Architects
20 James Morrison Street, Glasgow G1 5PE, UK
T 0141 553 5460 F 0141 553 5441
mail@pagepark.co.uk www.pagepark.co.uk