



Do not scale from drawing. Use figured dimensions only.  
All dimensions to be checked on site by the contractor and any  
discrepancies to be notified to the architect prior to works being carried  
out.

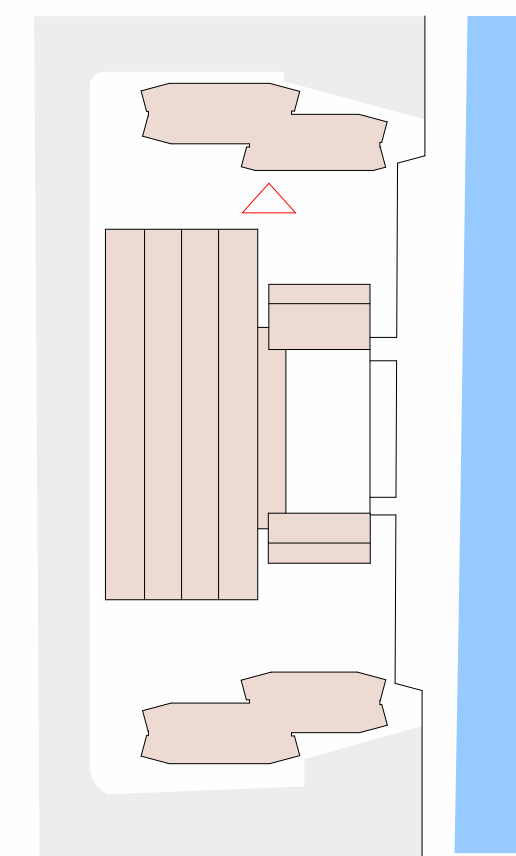

PBSA North Upper Roof



PBSA North Lower Roof

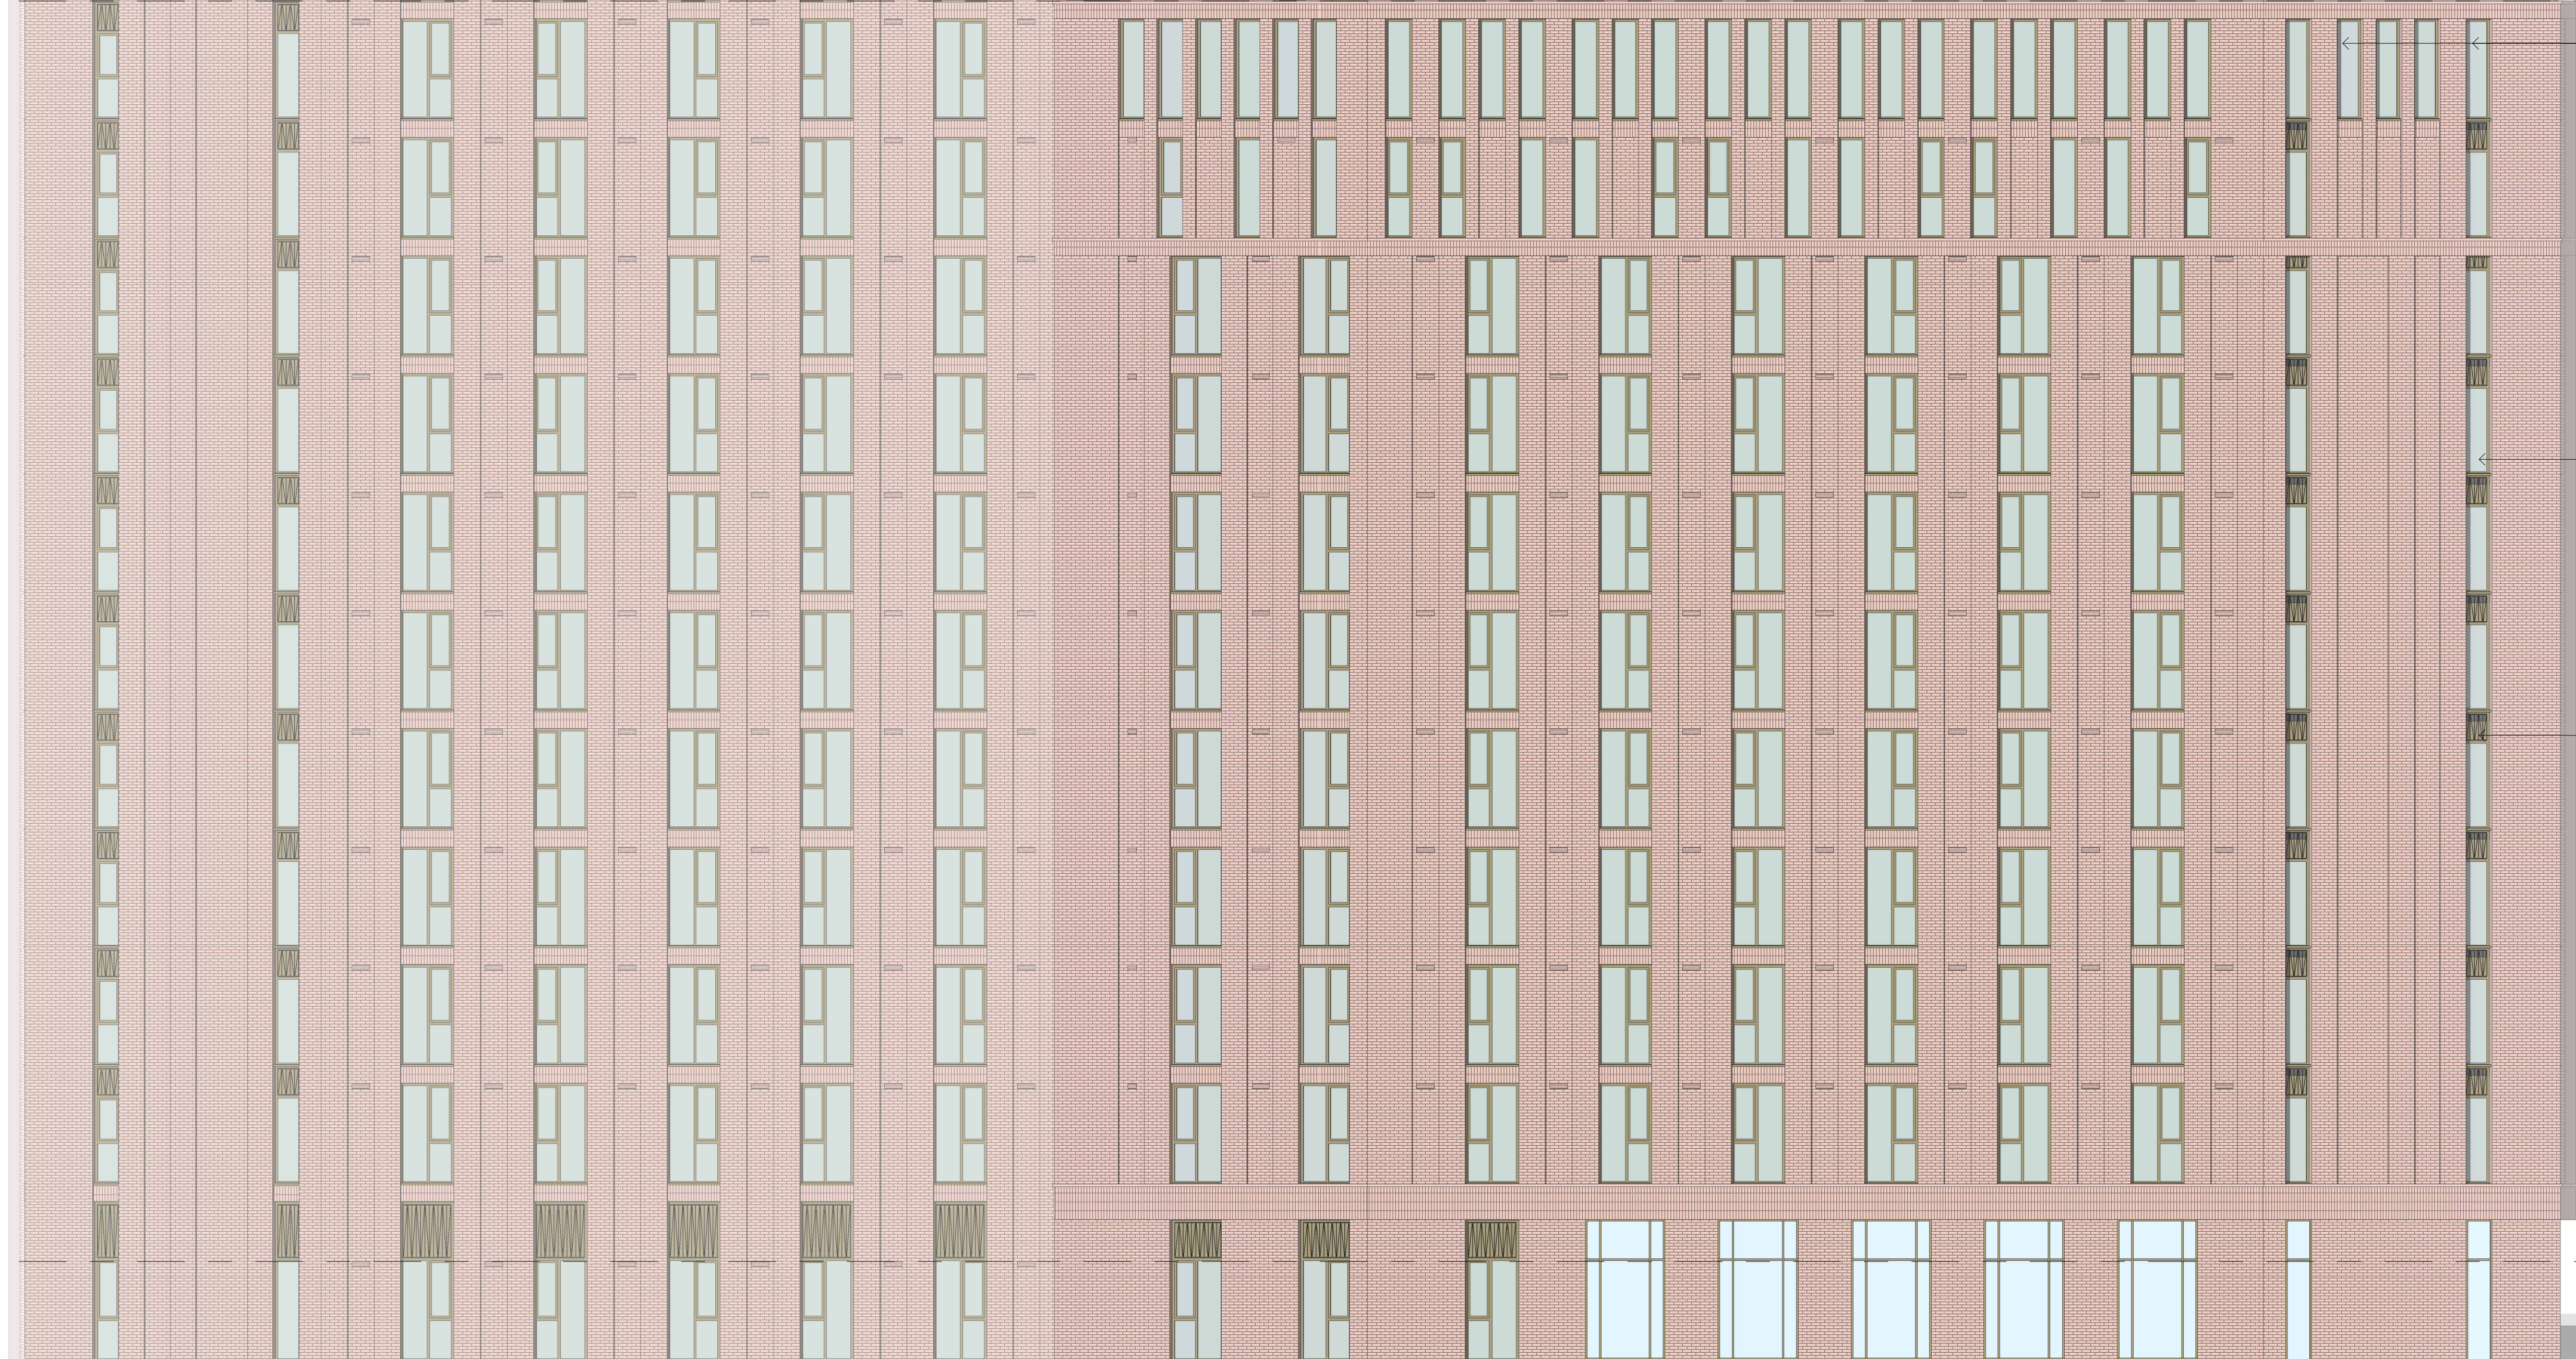

Void openings to  
roof plant area

Techcrete panels  
with brick inserts.  
Colour TBC.

Curtain walling.  
Anodised aluminium.  
Colour TBC. Metallic  
finish. Full height triple  
glazing unit and opening  
lights.

Anodised aluminium.  
Colour TBC. Metallic  
finish. Pattern and  
relief TBC.

Green wall

Canal

Pend

Top of Parapet  
104300

PBSA - Level 14  
83300


Roof garden FFL  
51340

Tow Path  
48800

Top of Retaining Wall  
46500

GF (Level 0)  
36000

North PBSA - Elevation 2 (South Elevation)  
1 : 100

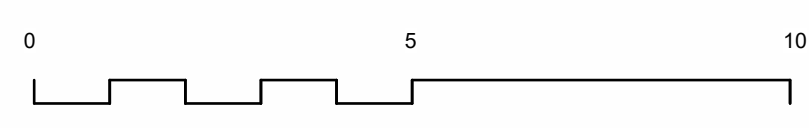

Revisions: **PLANNING**  
Title: PBSA North - Elevation SHEET 2  
Project: New Rotterdam Wharf  
Client: Scottish Opera  
Drawing No: NRW-PPA-0-XX-DR-A-1151  
Scale: As indicated @ A0  
Revision:  
Date: 19/02/2024

**PAGE \ PARK**  
Page Park Architects  
20 James Morrison Street, Glasgow G1 5PE, UK  
T 0141 553 5440 F 0141 553 5441  
mail@pagepark.co.uk www.pagepark.co.uk