




Existing Scottish Opera - West Elevation
1 : 100

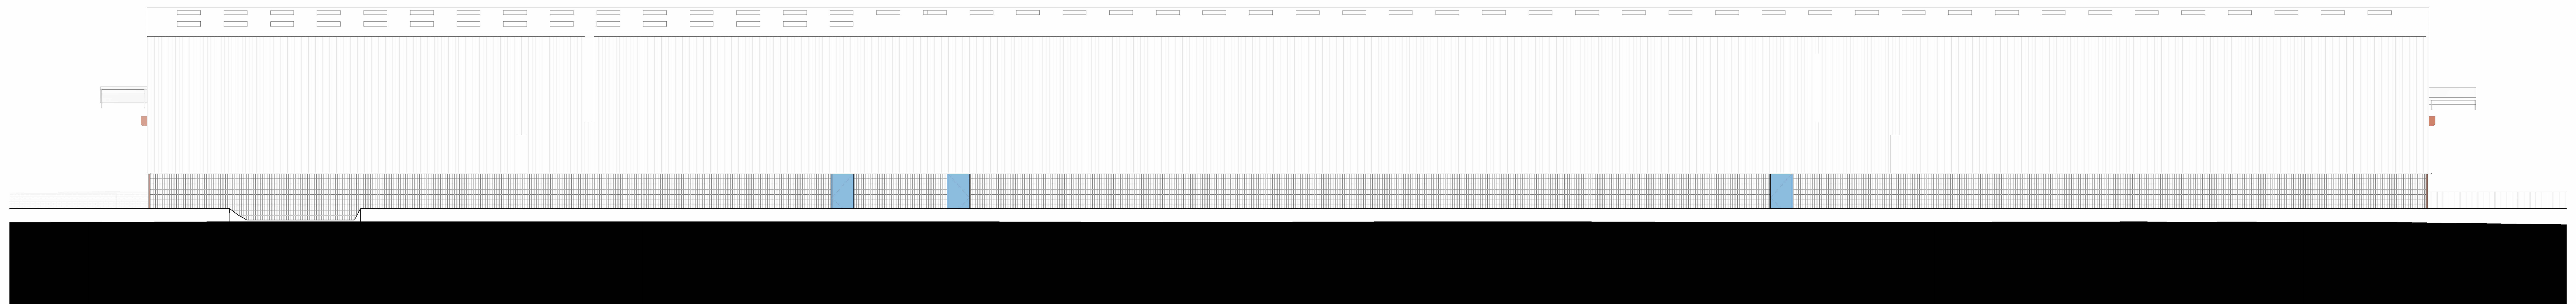


Existing Scottish Opera - East Elevation
1 : 100

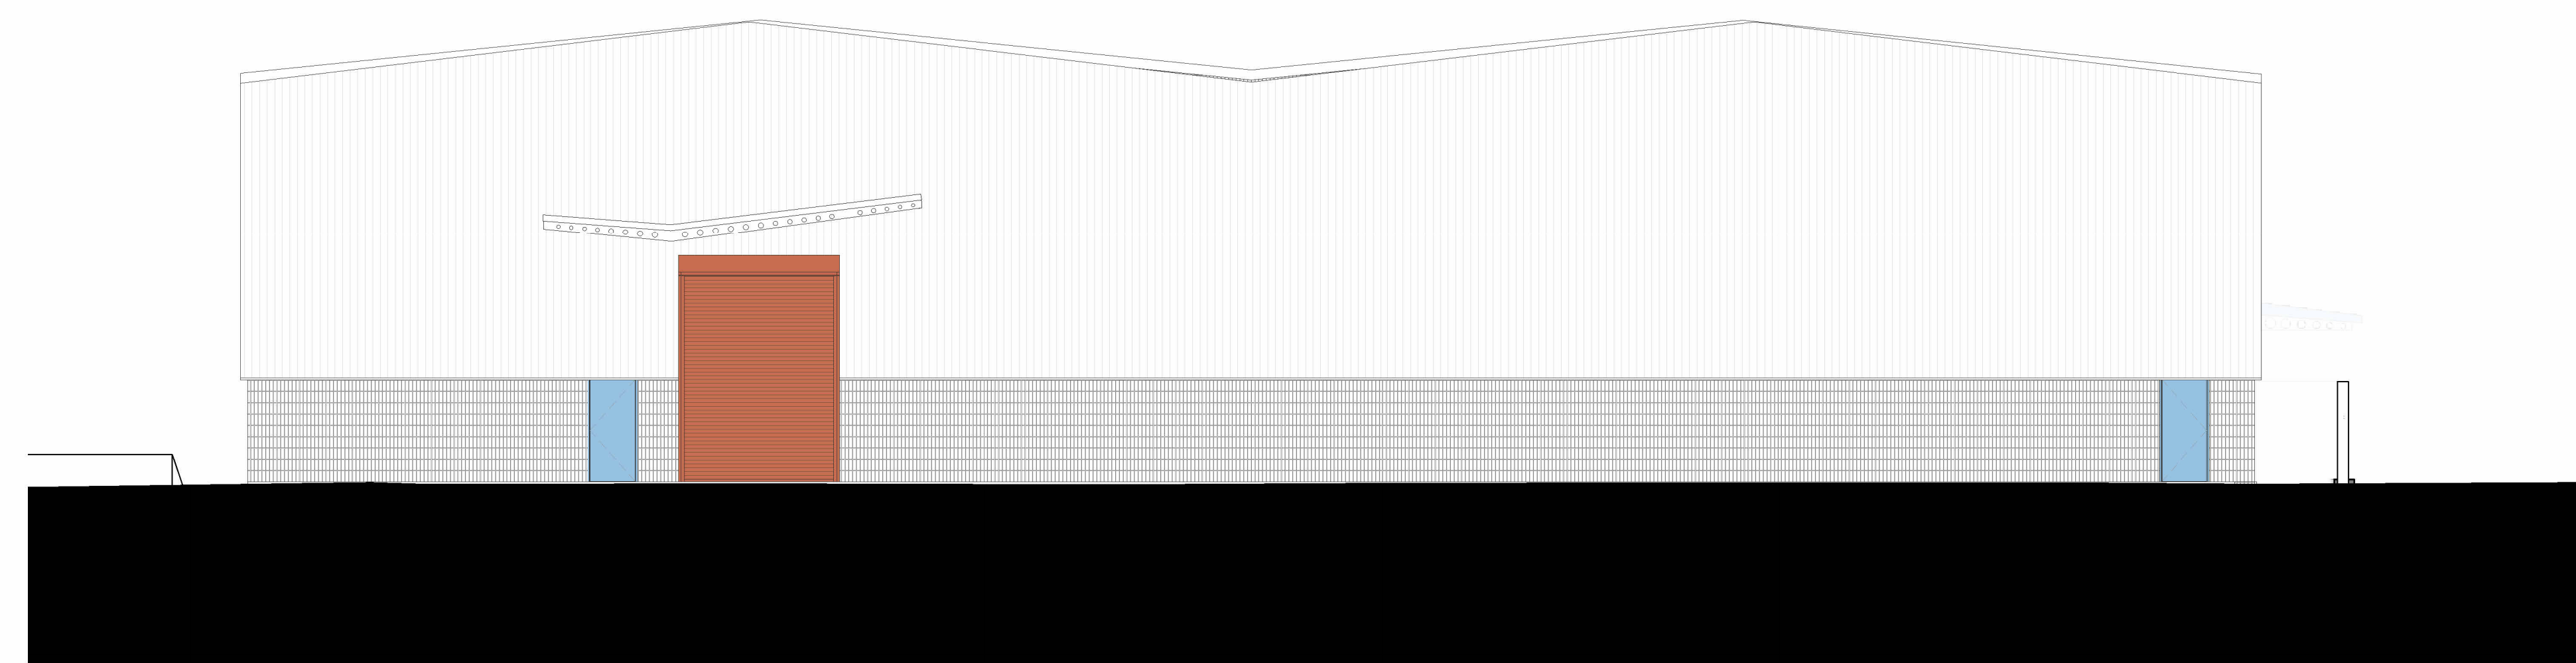

Existing Scottish Opera - North Elevation
1 : 100

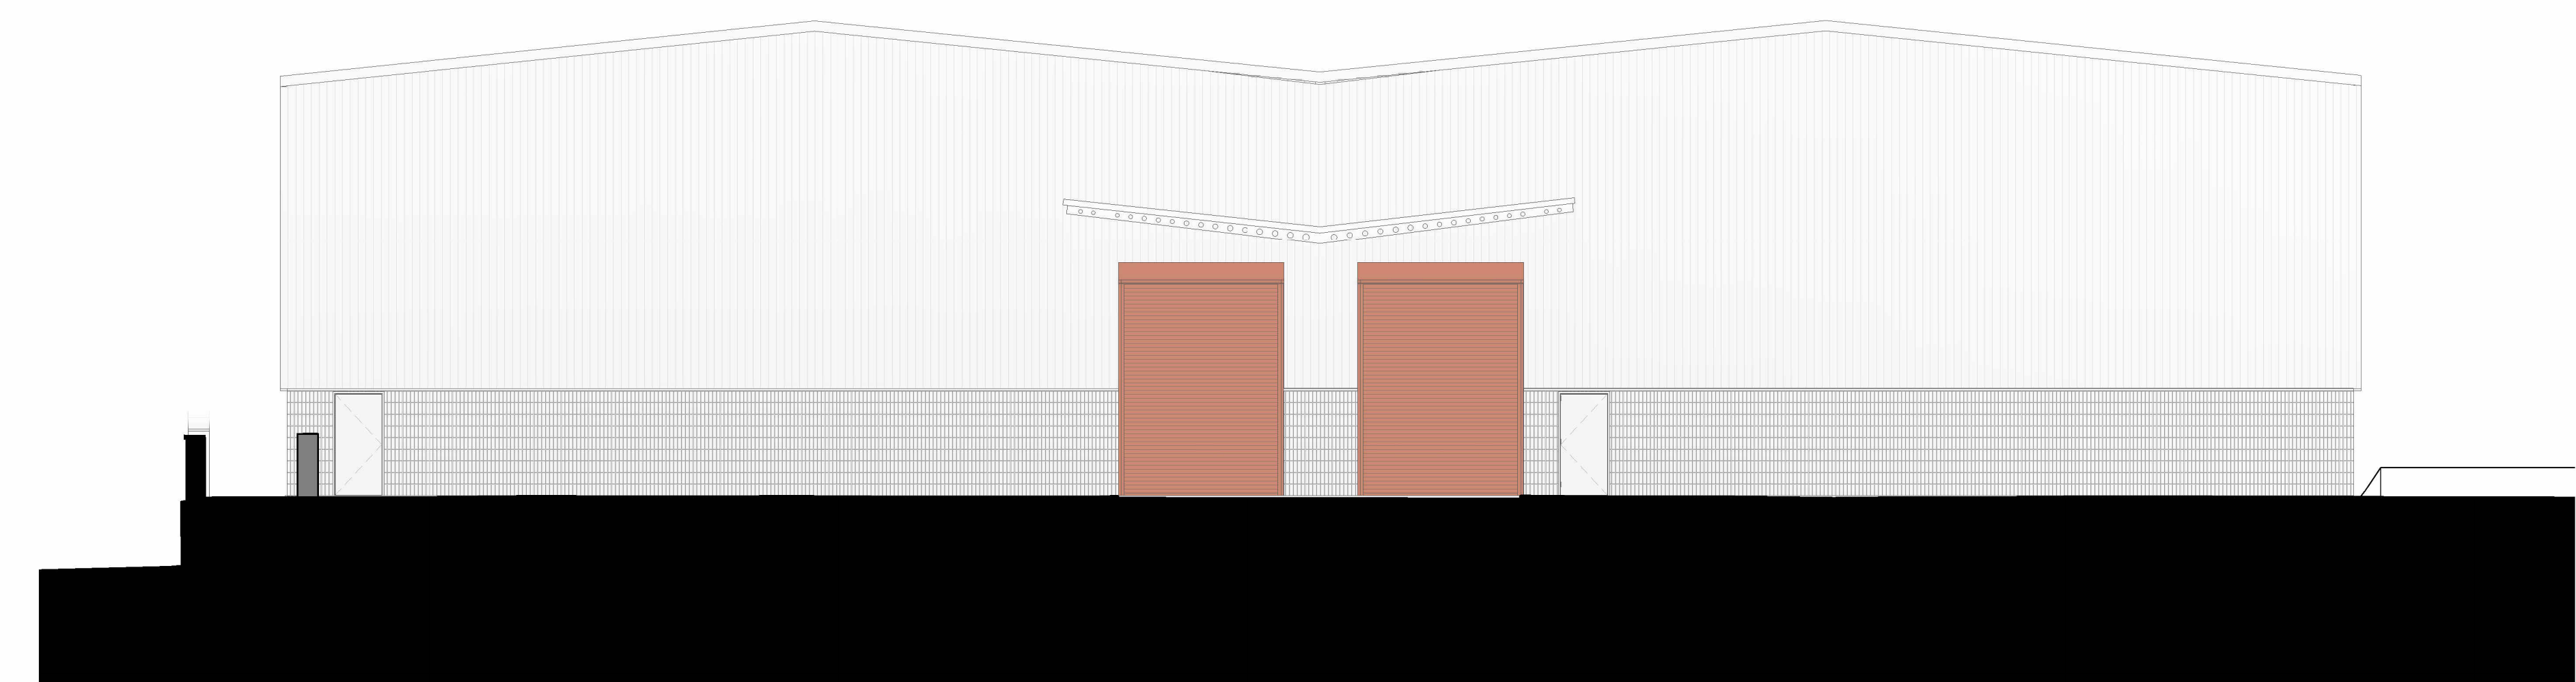

Existing Scottish Opera - South Elevation
1 : 100

 

Revisions: **PLANNING**
Title: Existing Scottish Opera bldg elevs
Project: New Rotterdam Wharf
Client: Scottish Opera
Drawing No: NRW-PPA-0-XX-DR-A-0101
Scale: 1 : 100 @ A0
Revision:
Date: 19/02/2024

PAGE \ PARK

Page Park Architects
21 James Morrison Street, Glasgow G1 5PE, UK
T 0141 553 5440 F 0141553 5441
mail@pagepark.co.uk www.pagepark.co.uk