



EAST ELEVATION

Scale 1:500

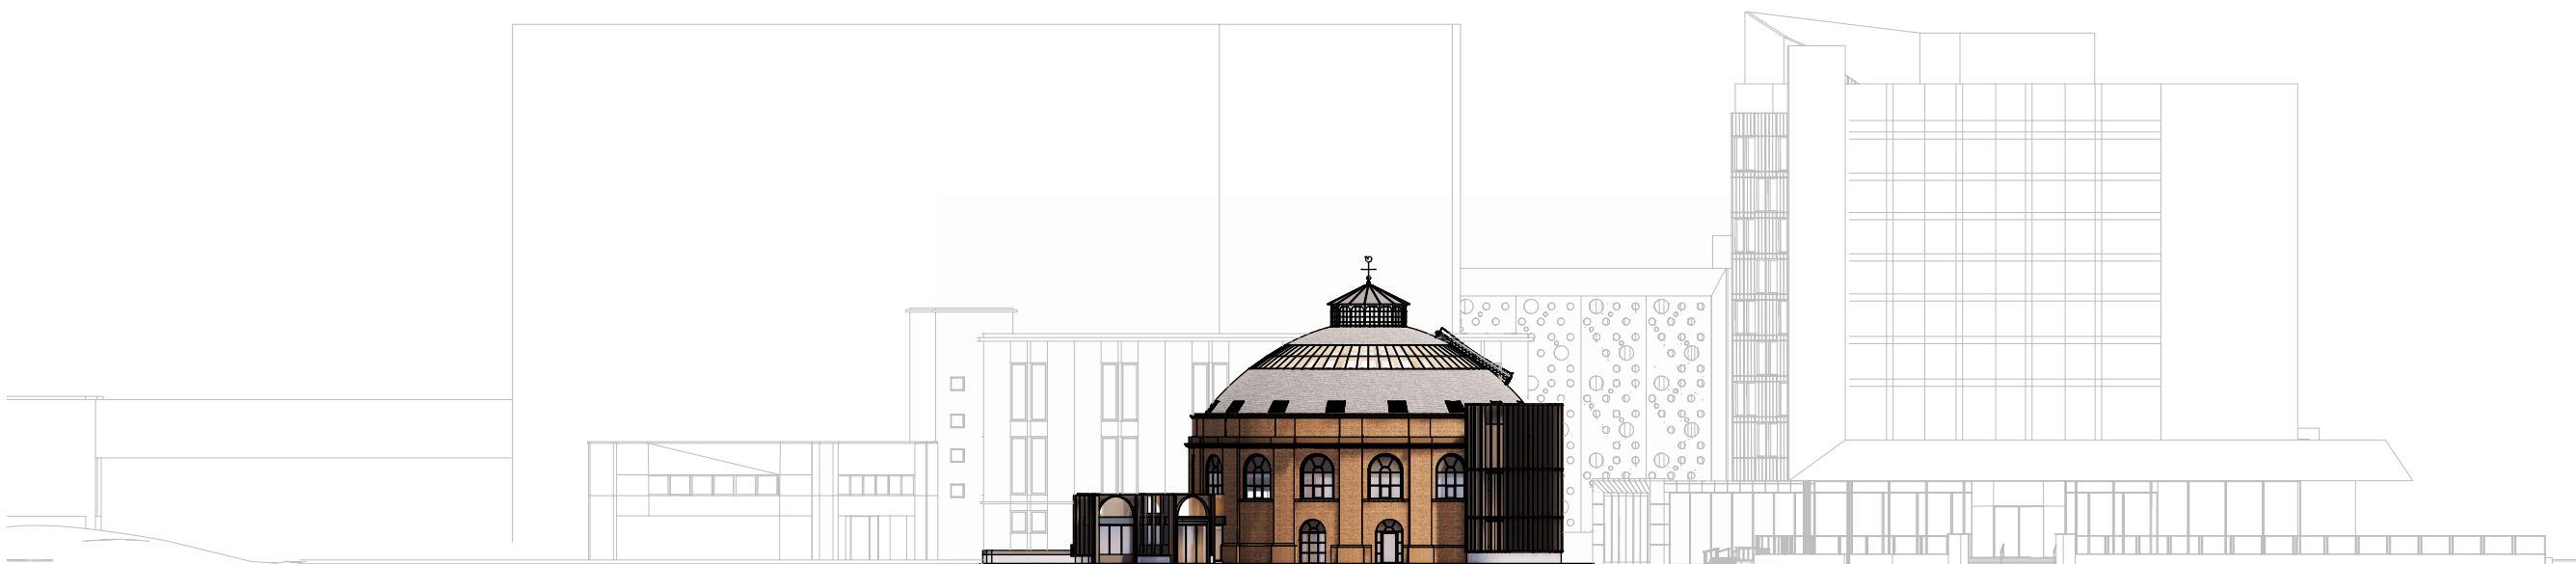

SOUTH ELEVATION

Scale 1:500

 

Project Title:
North Rotunda
Finnieston Quay / Tunnel St

Drawing Title:
Proposed South & East Elevations

Issue Stage:
PLANNING

Data Control:

Date:
FEB 24

Scale @ A3: Drawn: Checked By:
1:500 NVR

Project: Dwg Number: Revision:
1586 PL(00)112 -