


**GROUND FLOOR PLAN**

Scale 1:200

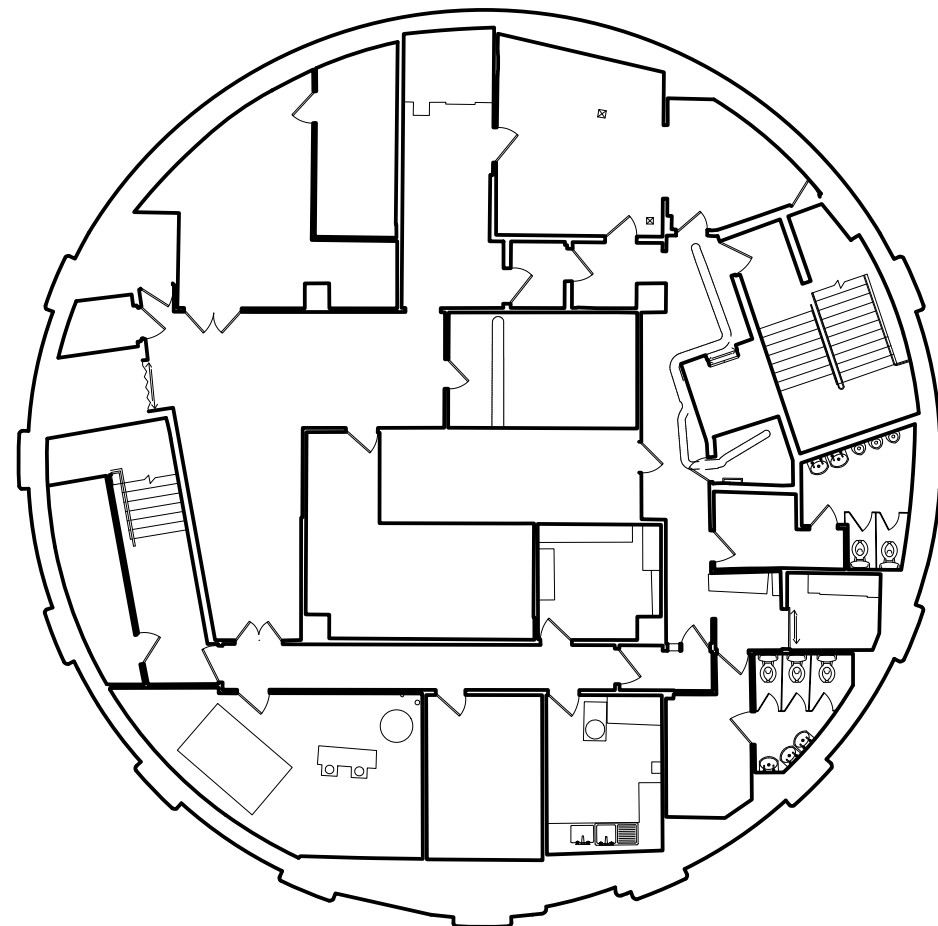

**BASEMENT PLAN**


Scale 1:200

ica Architects Ltd.  
registered in Scotland company no 267727

Merchant Exchange  
20 Bell Street  
Glasgow, G1 1LG

Do not scale from this drawing. If in doubt, ask.  
This drawing is the property of ica and must not  
be copied, reproduced or disclosed without  
written permission.

Revisions: \_\_\_\_\_ By: \_\_\_\_\_ Date: \_\_\_\_\_

 

Project Title:  
Rotunda  
Tunnel Street  
Glasgow

Drawing Title:  
Existing Floor Plans

Issue Stage:  
PLANNING

Data Control:

Date:  
FEB 24

Scale @ A3: 1:200 Drawn: NVR Checked By:

Project: 1586 Dwg Number: EX(00)003 Revision: -