




Rear elevation

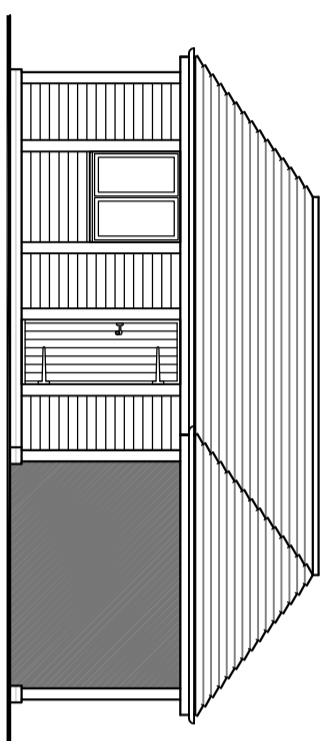


Front elevation

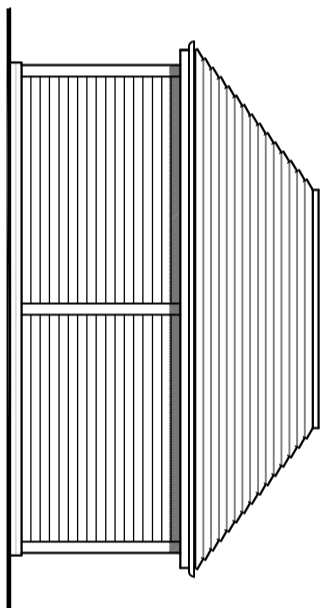

Side elevation

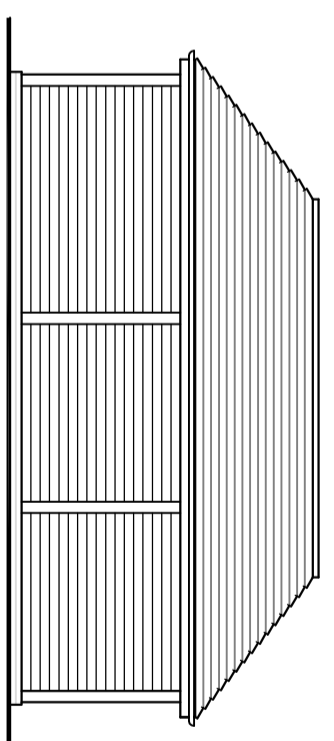


Rear elevation

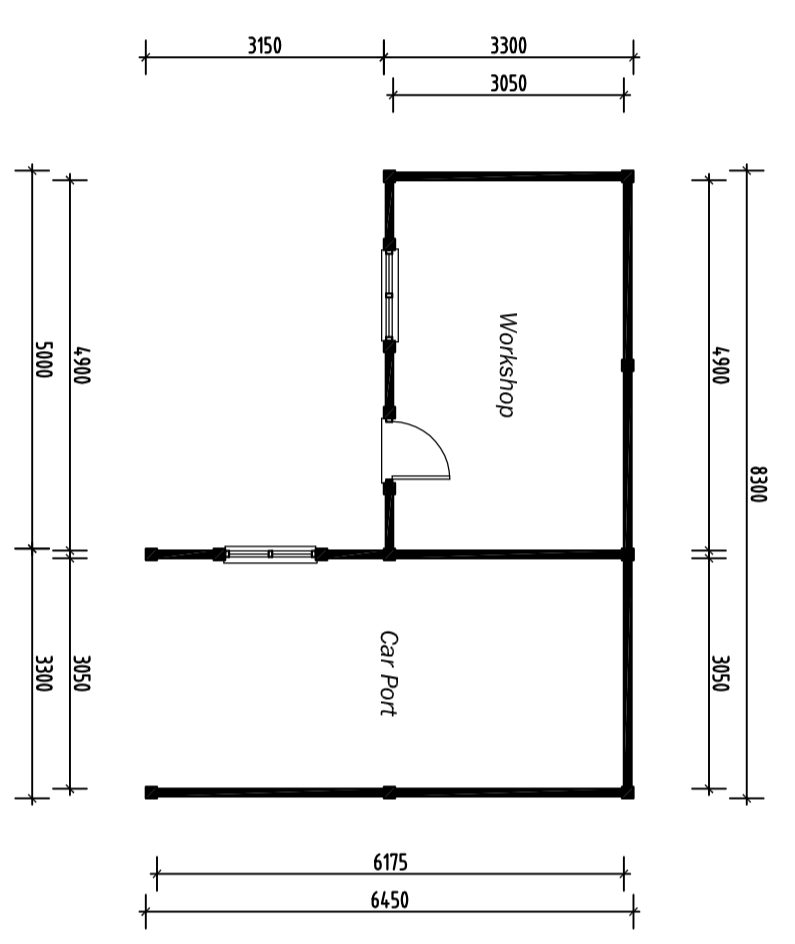

Floor plan




Existing block plan - scale 1:500 @ A1


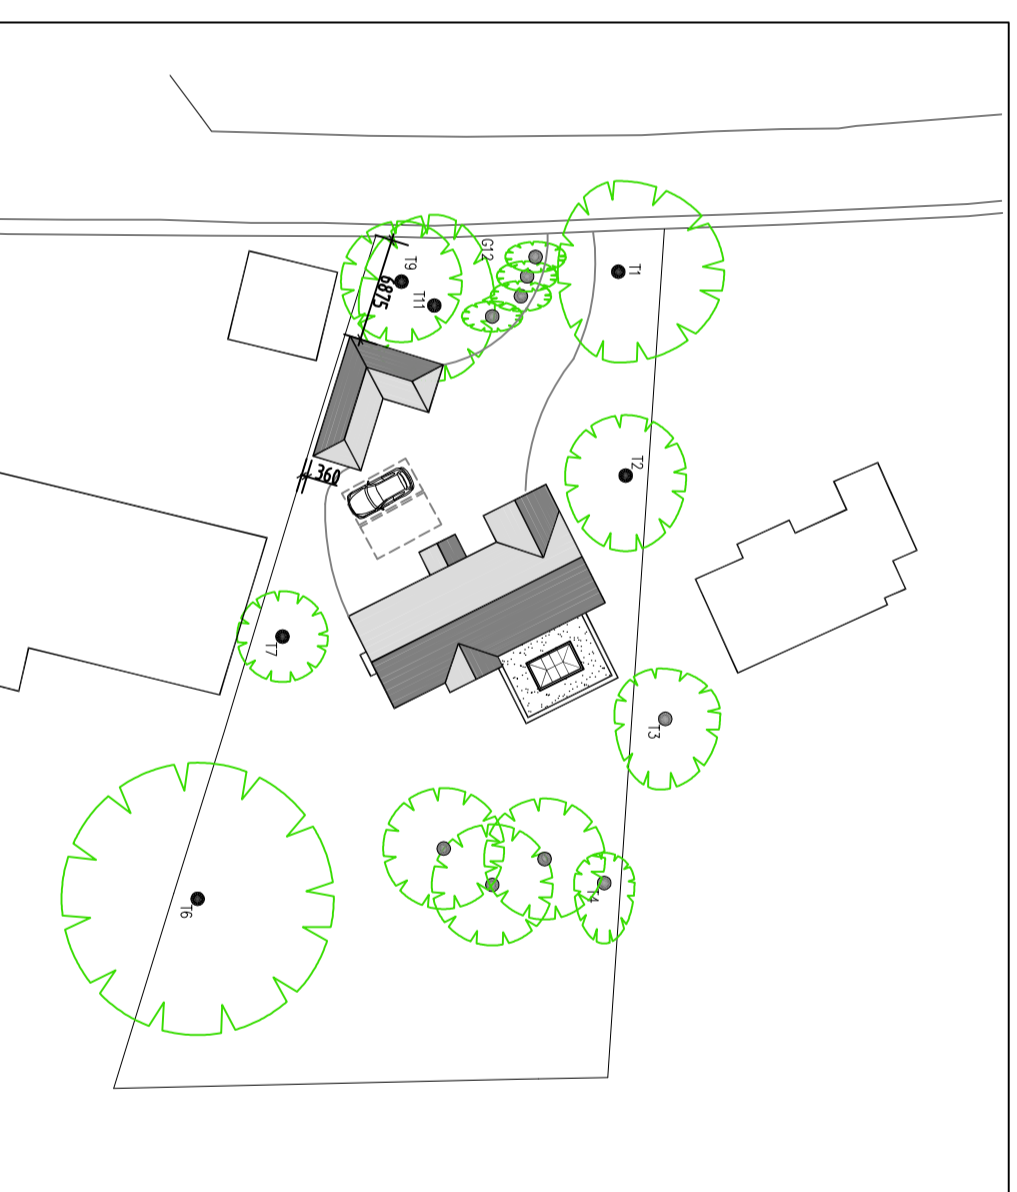


Proposed block plan - scale 1:500 @ A1

ALL MATERIALS TO MATCH EXISTING UNLESS OTHERWISE NOTED
EXTENSION FLOOR LEVELS TO LINE THROUGH WITH THE FLOOR LEVELS IN THE EXISTING PROPERTY UNLESS OTHERWISE NOTED

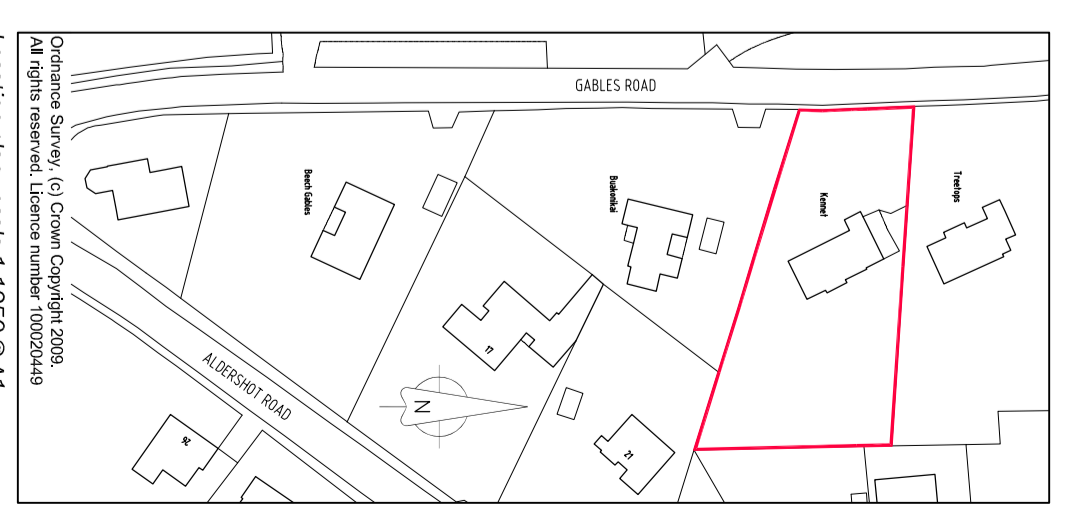

Ordnance Survey, (c) Crown Copyright 2008. All rights reserved. License number 100020449

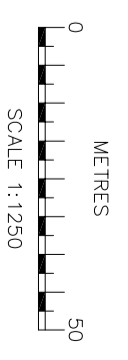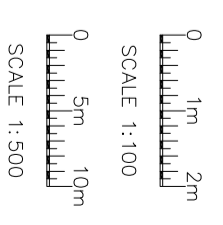

C	17/03/24	DIMENSIONS TO BOUNDARIES ADDED. OS LICENSE NUMBER SHOWN
B	05/03/24	PARKING PROVISION SHOWN
A	26/01/23	CARPON / WORKSHOP LAYOUT CHANGED WINDOW ADDED TO CAR PORT POSITION AMENDED
Rev.	Date	Details

Mr & Mrs Barker

Site	Kennel, Gables Road Church Crookham Hampshire GU52 6QY	Drawing Title	Proposed carport & workshop
Date	October 2023	Scale	1:100 @ A1
Drawn	MB	Checked	
Drawing No.	3516-P22c		

mbdesignservicestd
architectural consultants

36 Peel Avenue, Fording, GU16 8RT
Tel: 07527 40000
Registered in England No: 4603020