




Front Elevation

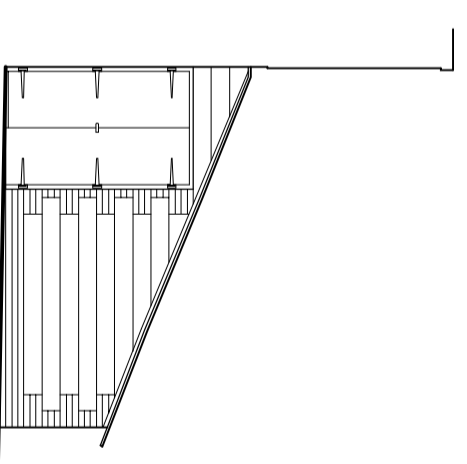


Side Elevation

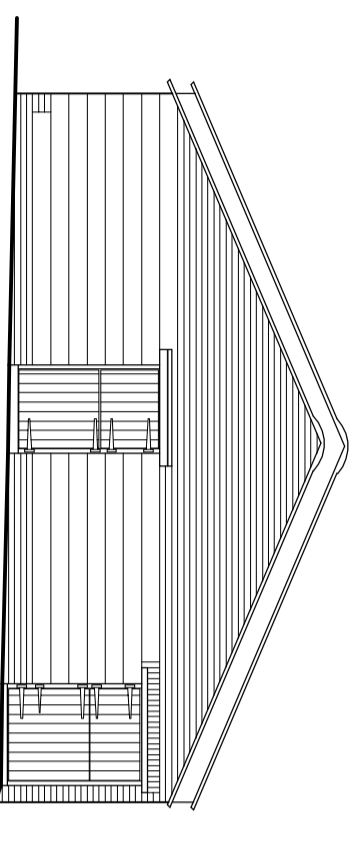


Side Elevation

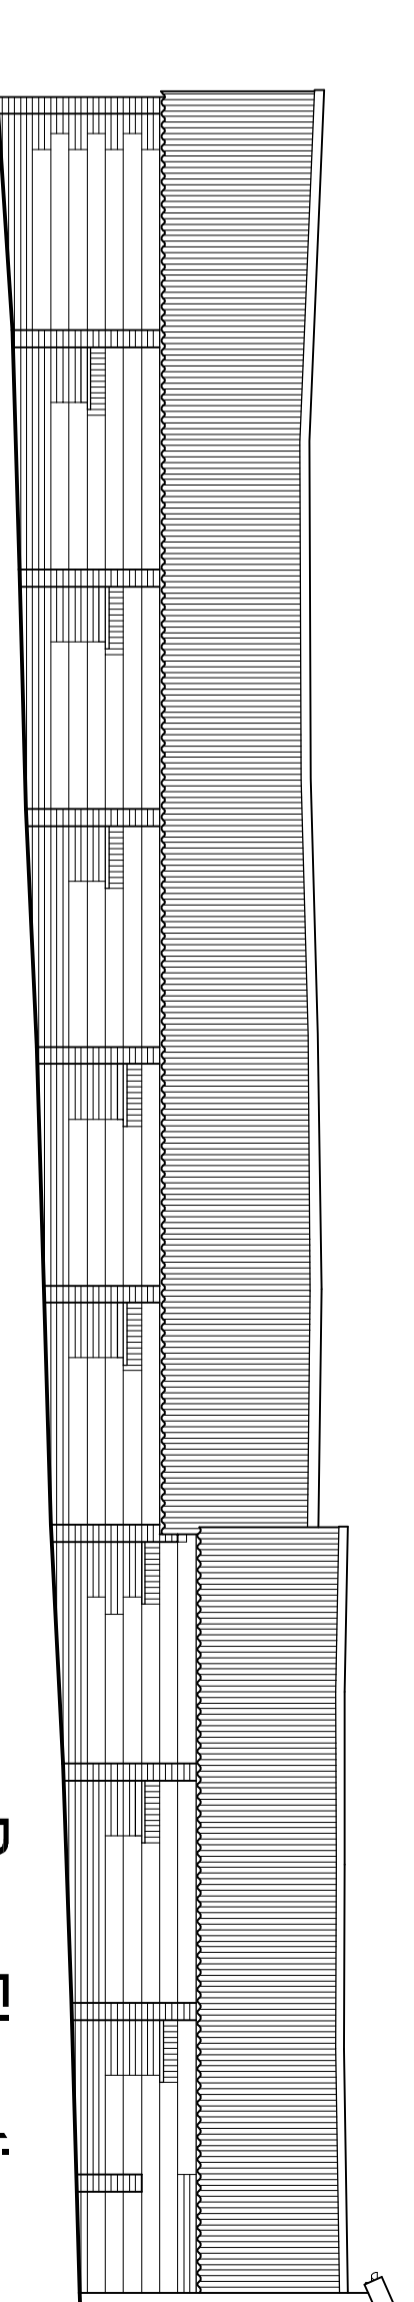

Rear Elevation

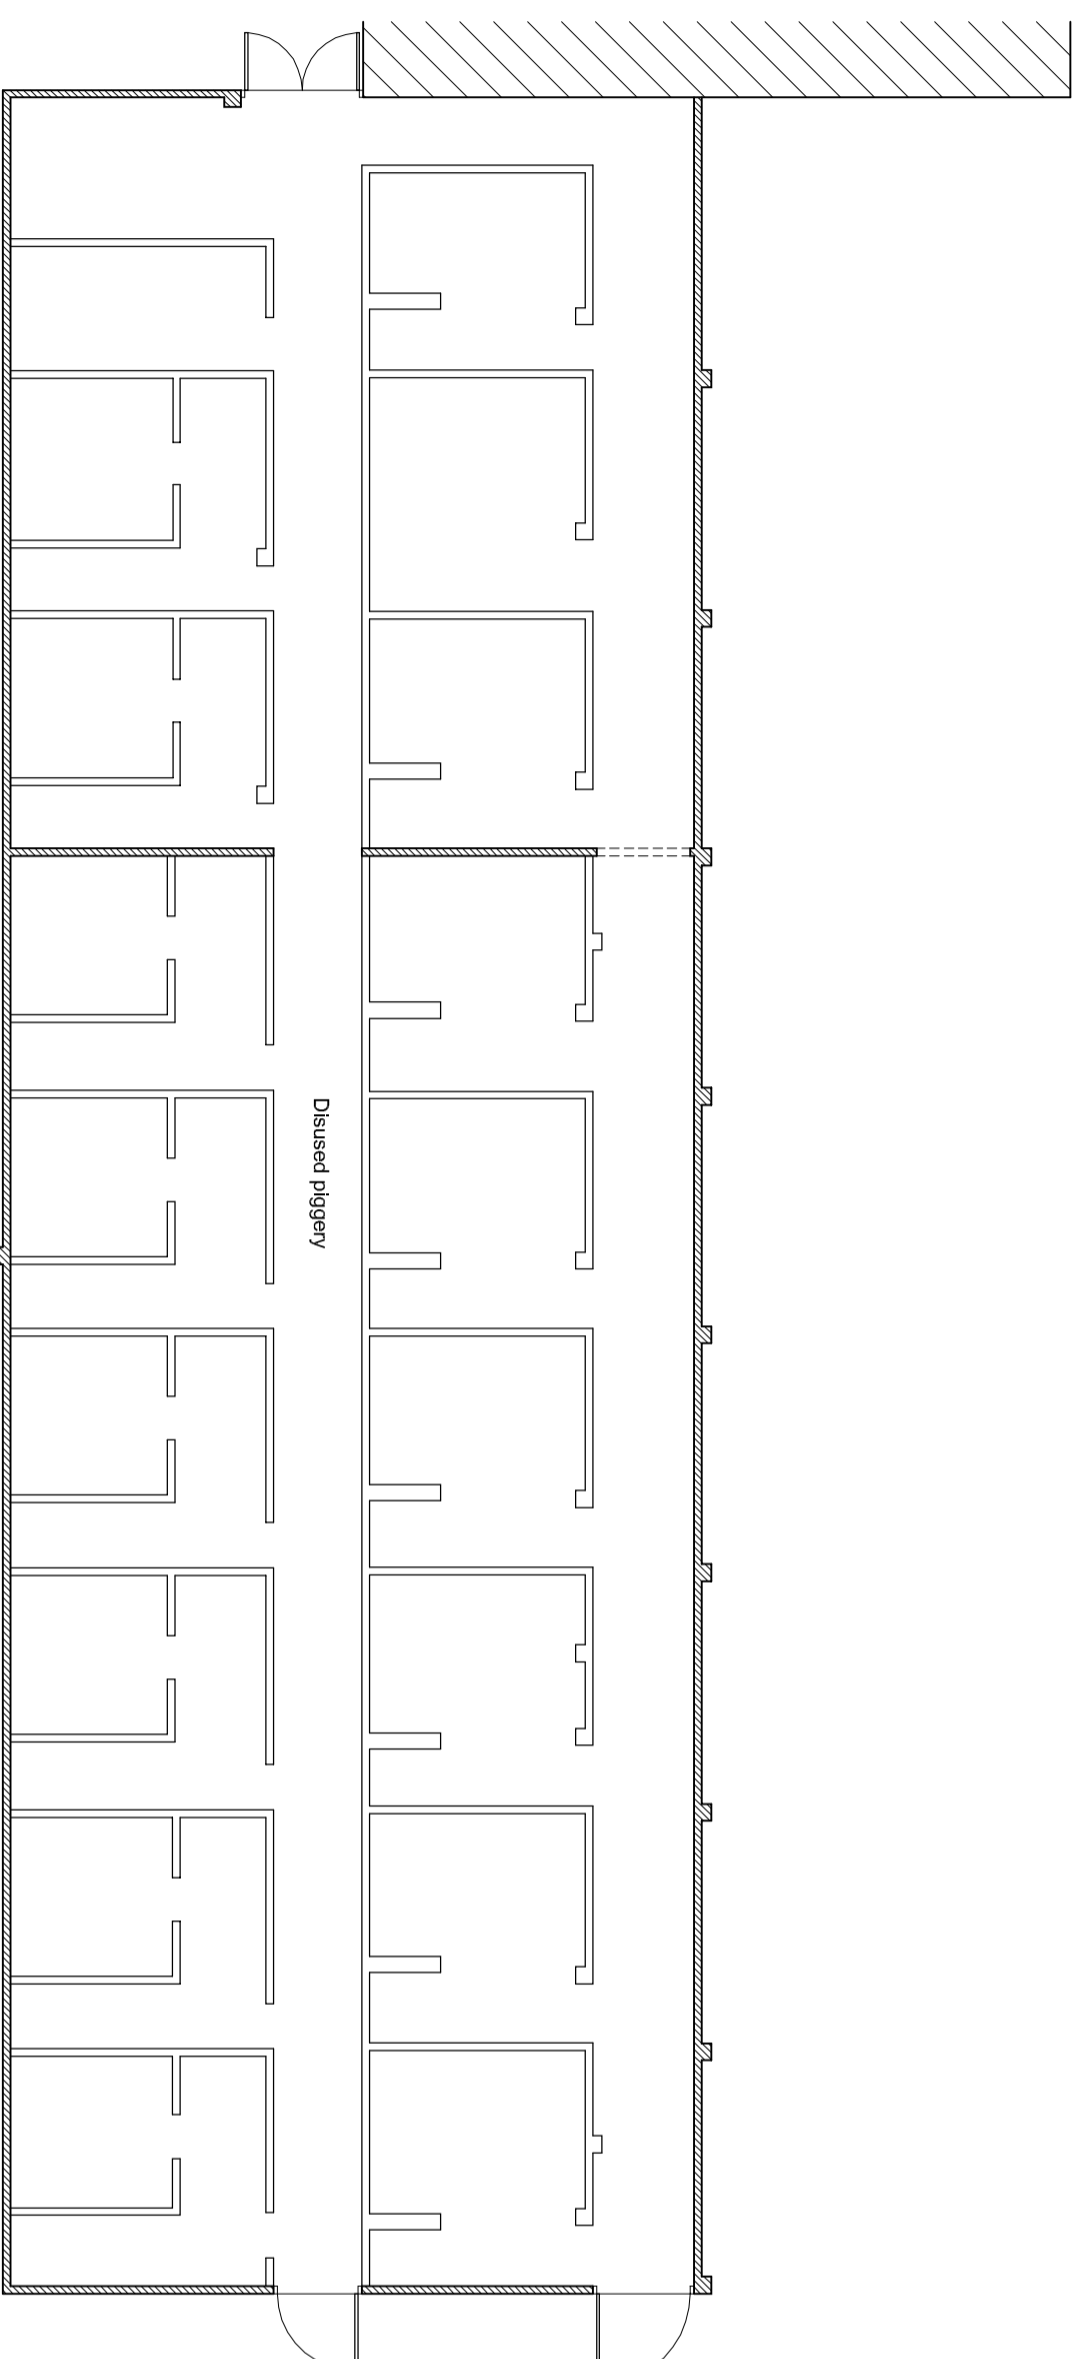

Floor Plan

 

scale 1:100 @ A2 (metres)

address
Harewarren Farm
 Chalky Lane, Dogmersfield
 Hook, Hampshire, RG27 8TG

drawing
Existing pigery

Waterstone
 Design Limited
 Kalkoura
 6 Spruce Way
 Fleet
 Hampshire
 GU51 3JB
 Telephone
 01252 616420

All dimensions, roof pitch and levels are to be checked on site prior to commencement of construction works and any discrepancies reported to the Construction/Project Manager immediately.
 This drawing may not be reproduced in any part or form without written consent from Waterstone Design Limited. It must not be copied, used or disclosed to third parties without permission. All copyright reserved.
 All dimensions are in millimetres unless otherwise stated and taken from structural face unless stated as 'finished'.

scale	As indicated	Sheet	A2
date	September 2021	revision	B
drawing ref	WSD / 540 - 030		

rev	date	description
B	14.07.2022	Buildings separated
A	22.06.2022	Additional buildings added