



FRONT ELEVATION 1 : 100

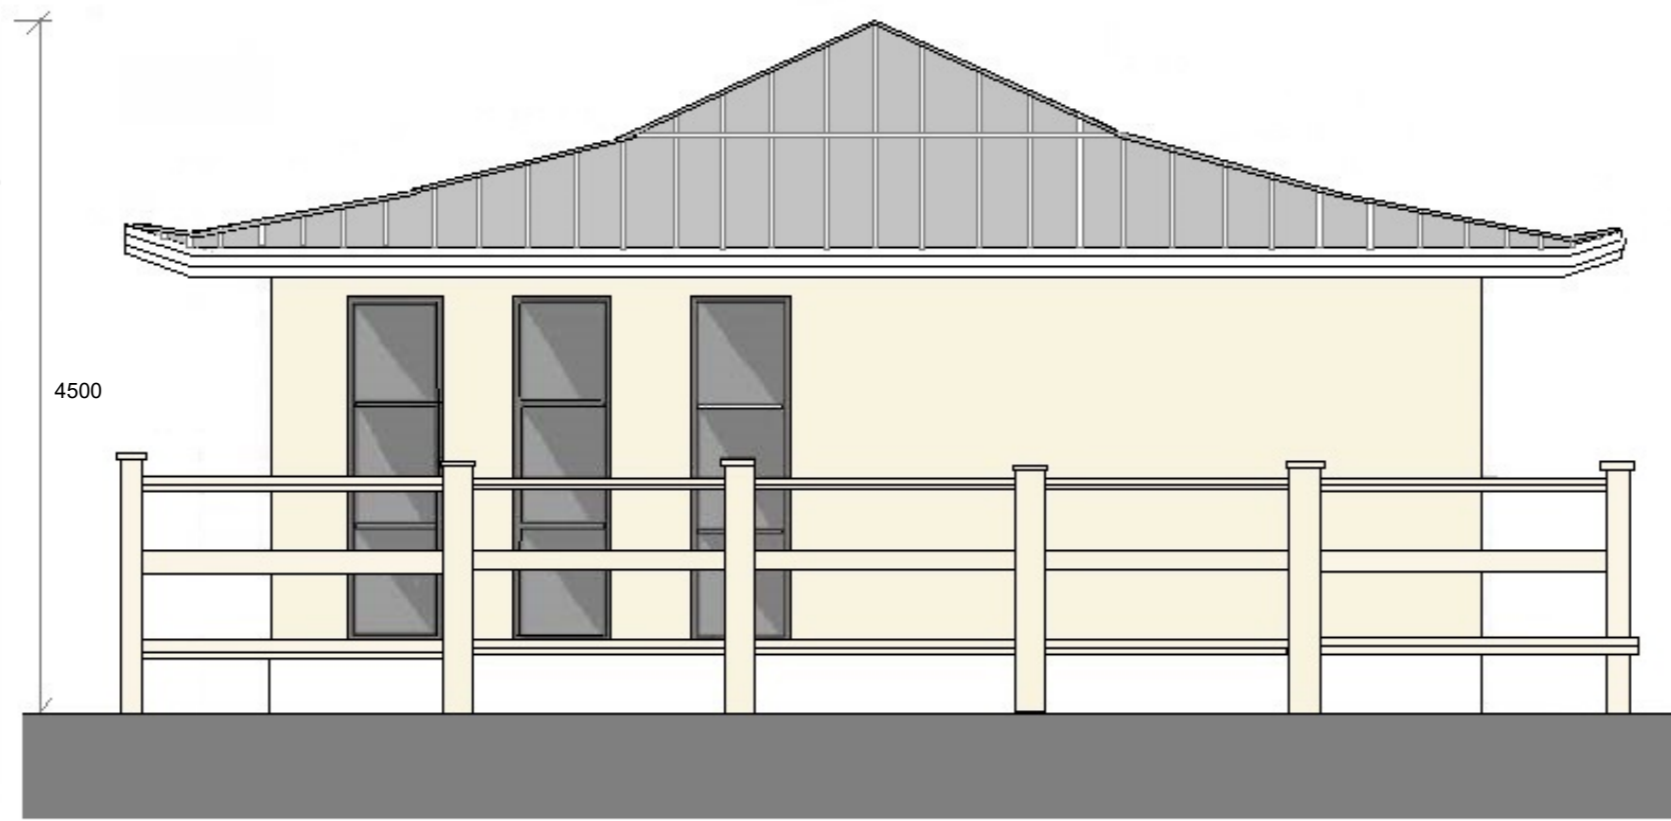

SIDE ELEVATION 1 : 100

 

Scale 1:100 1:50

Paper Size A3

Proposal

PROPOSED DETACHED GARDEN ROOM

Address
122c Reading Road South
Fleet
Hants
GU52 7TP

Client No. 11280

No. 02

Revision P

Client Name : Mr R Gould

SBS

Surrey Building Services

Architectural & Building Consultants

James Templeman : 07793433353 Email : surreybuildingservices@gmail.com