



REAR ELEVATION 1 : 100

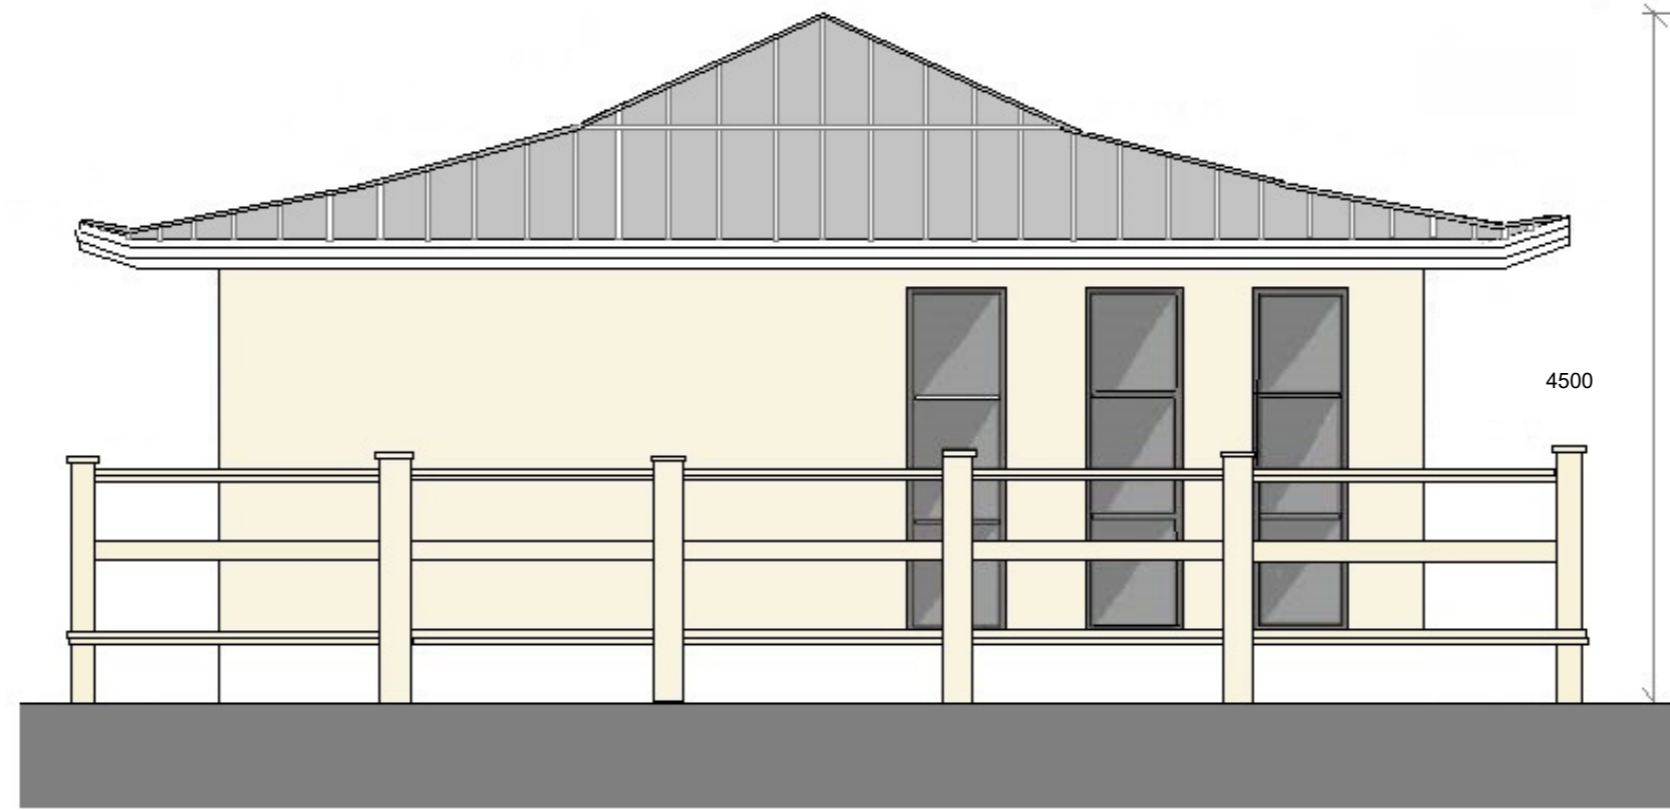

SIDE ELEVATION 1 : 100

 

Scale 1:100 1:50  
Paper Size A3

Proposal  
PROPOSED DETACHED GARDEN ROOM

Address  
122c Reading Road South  
Fleet  
Hants  
GU52 7TP

Client No. 11280  
No. 03  
Revision P  
Client Name: Mr R Gould

**SBS**  
Surrey Building Services  
Architectural & Building Consultants  
James Templeman : 07793433353 Email : surreybuildingsservices@gmail.com