

 


PROPOSED SITE PLAN

SCALE 1:500@A3

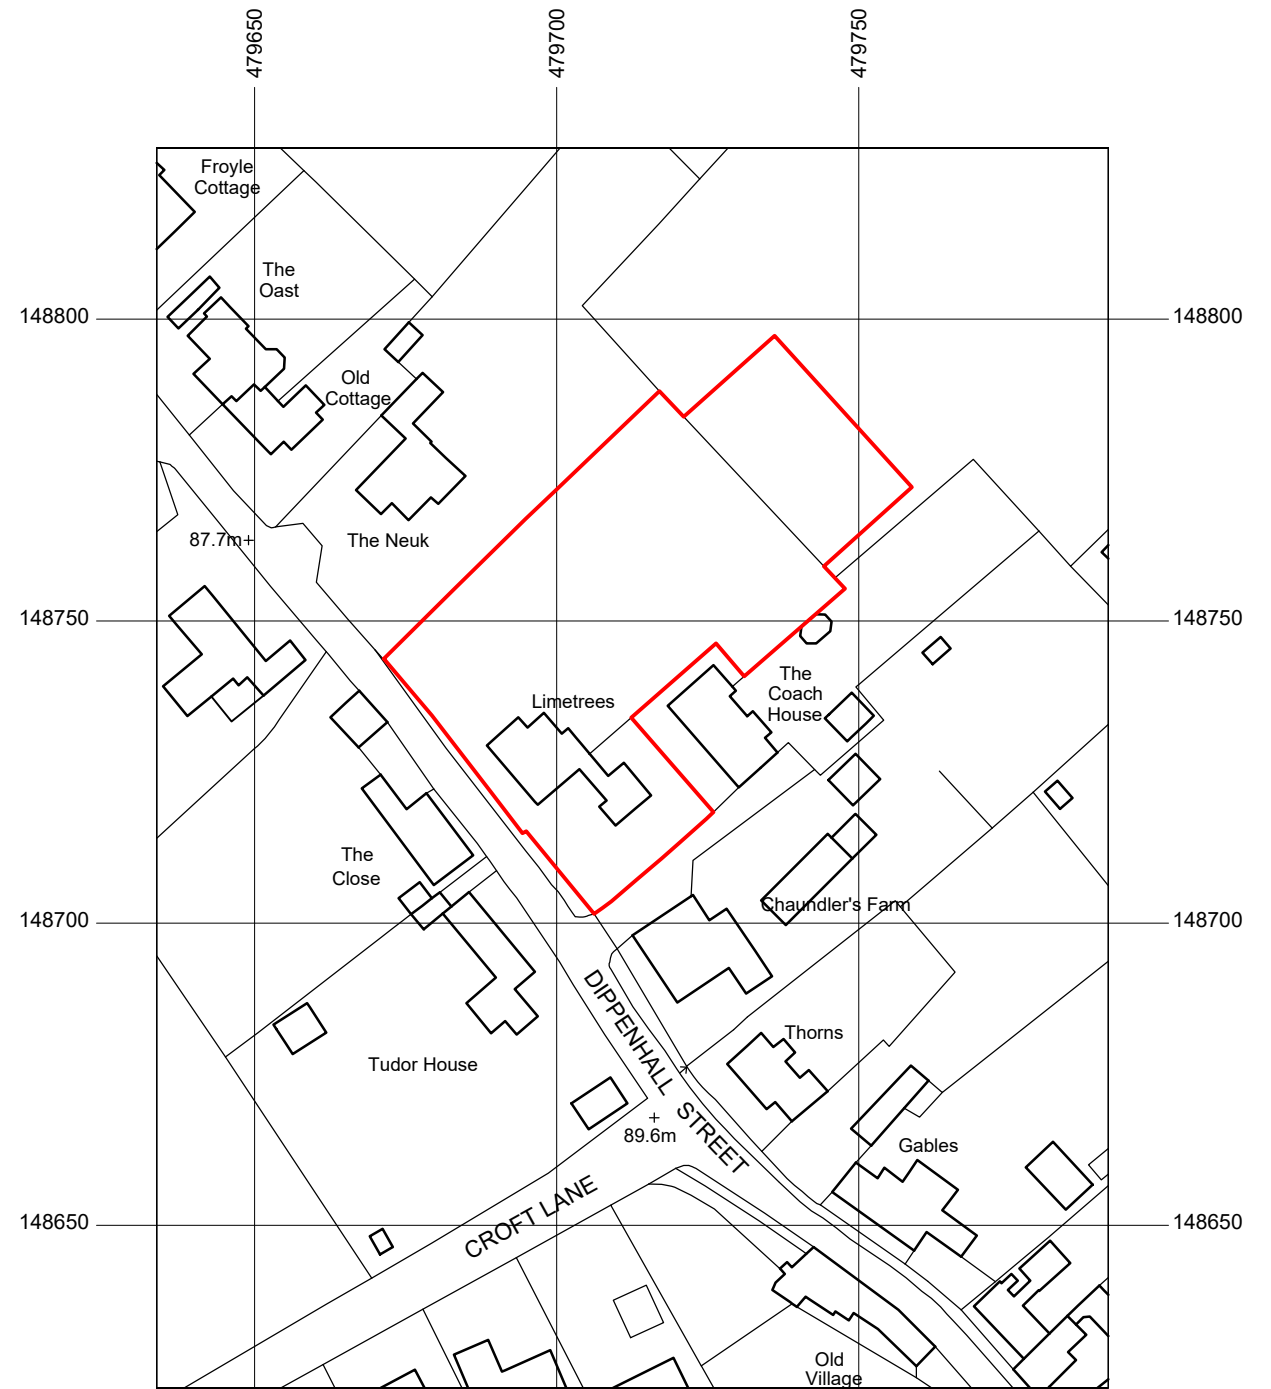


NORTH

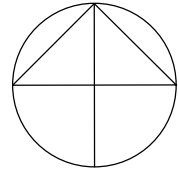


LOCATION PLAN

SCALE 1:1250@A3

 

NORTH

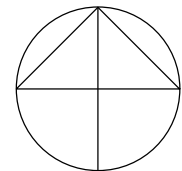

© Crown copyright 2023 Ordnance Survey 100053143

LIME TREES
PANKRIDGE STREET
CRONDALL

DATE: March 2023

DRAWING NO. P.6

REV. -