



30 DAY EXTENSIONS LTD

142 Merton Road, Wimbledon,
SW19 1EH

All dimension shall be check and confirmed with site rep. and any discrepancies between the drawings and site shall be reported. This drawing to be read in conjunction with engineers specification and details. This drawing is for planning purposes only. Not to be used for construction or as further specifications. For any structural steelworks details please refer to structural engineer's drawings& calculations. The copyright of the drawing and designs remains with 30 Day Extension Ltd.

Our Ref 23-25

Client Vasuki Sivagnanavel


Address 29 Sycamore Grove,
KT3 3DH

Drawn By IB Checked By OH

Date 24-03-22

Issue Planning

Scale @A3 1:100

 

Revision Reference

REV_A


REV_A

003

Scale @A3 1:100

EXISTING
ROOF PLAN

LAWN CLOSE

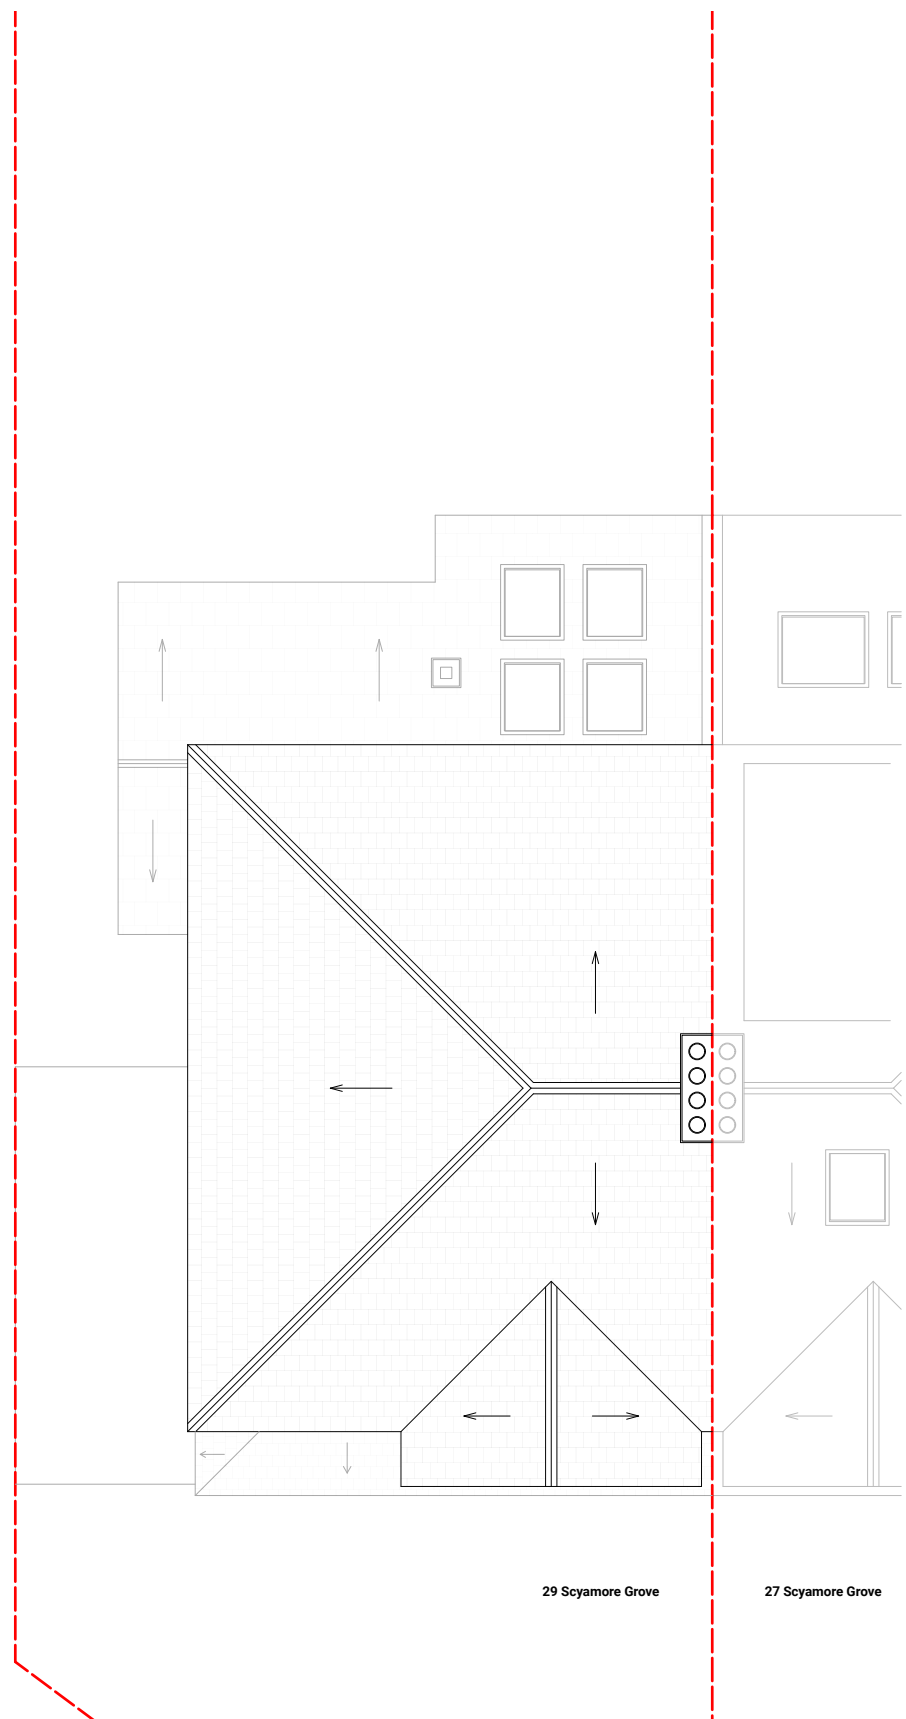

ROOF PLAN