

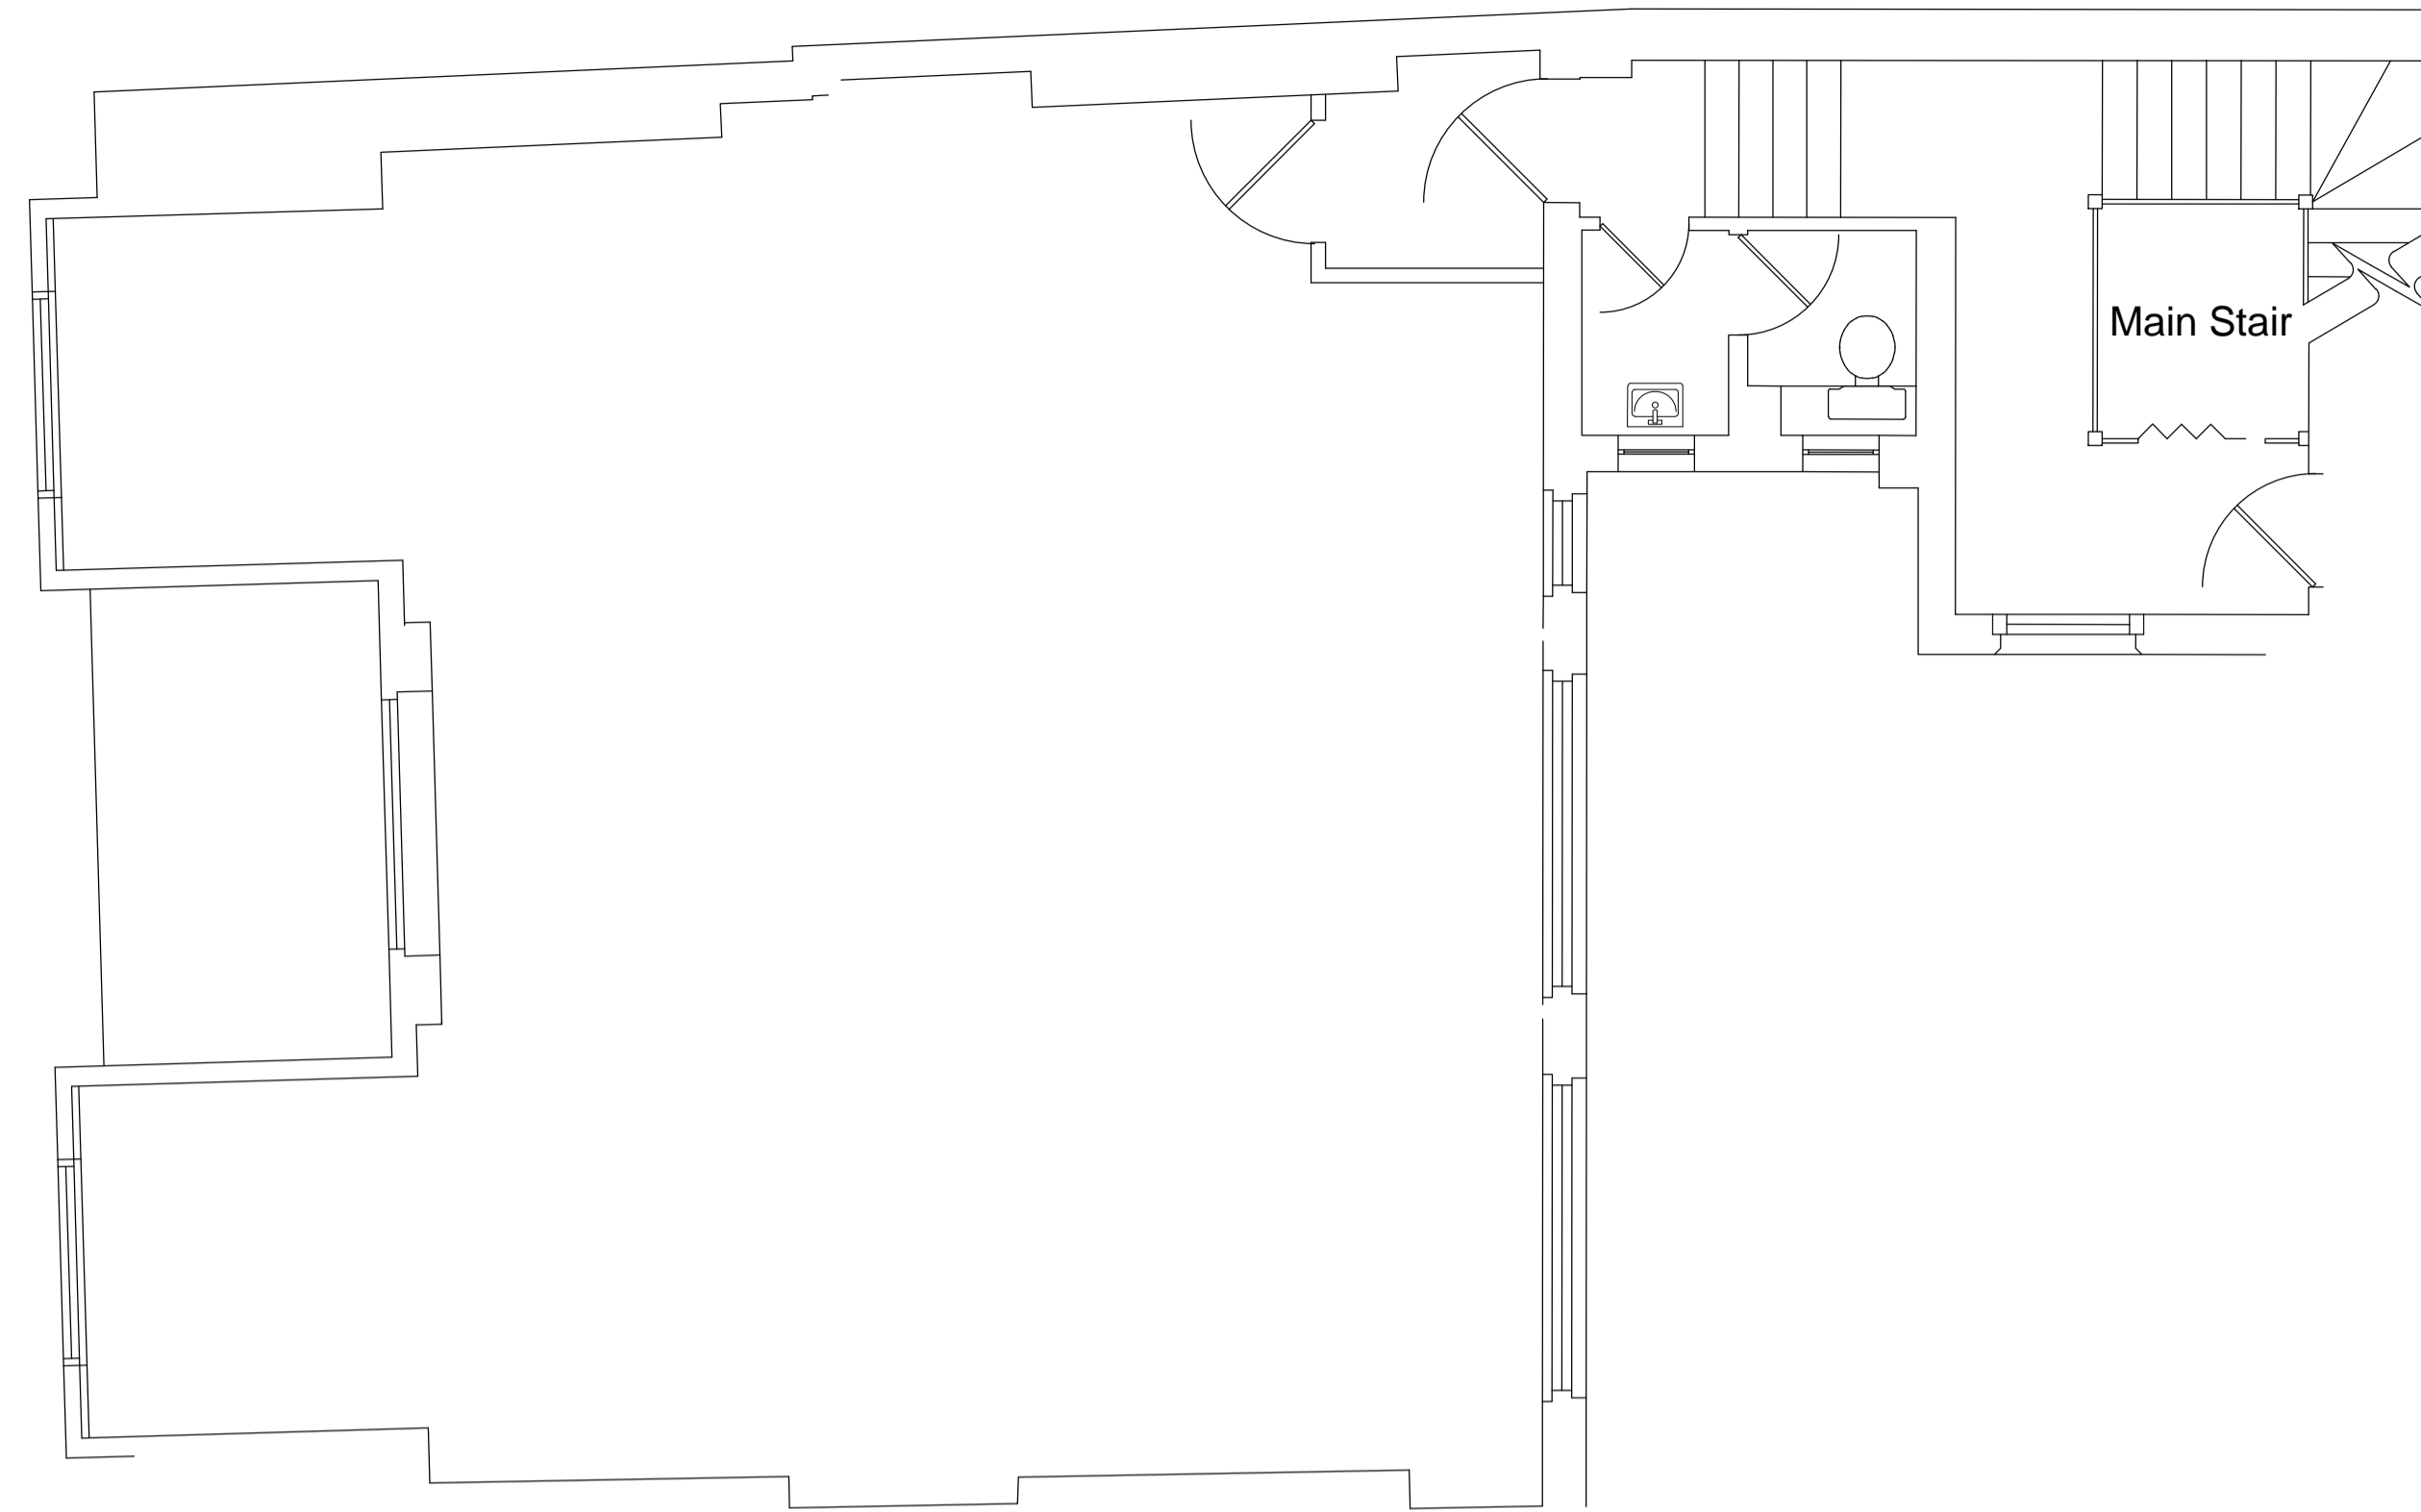


IT IS THE RESPONSIBILITY OF ANY USER OF THESE FLOOR PLANS TO CHECK ON FOR DIMENSIONAL ACCURACY

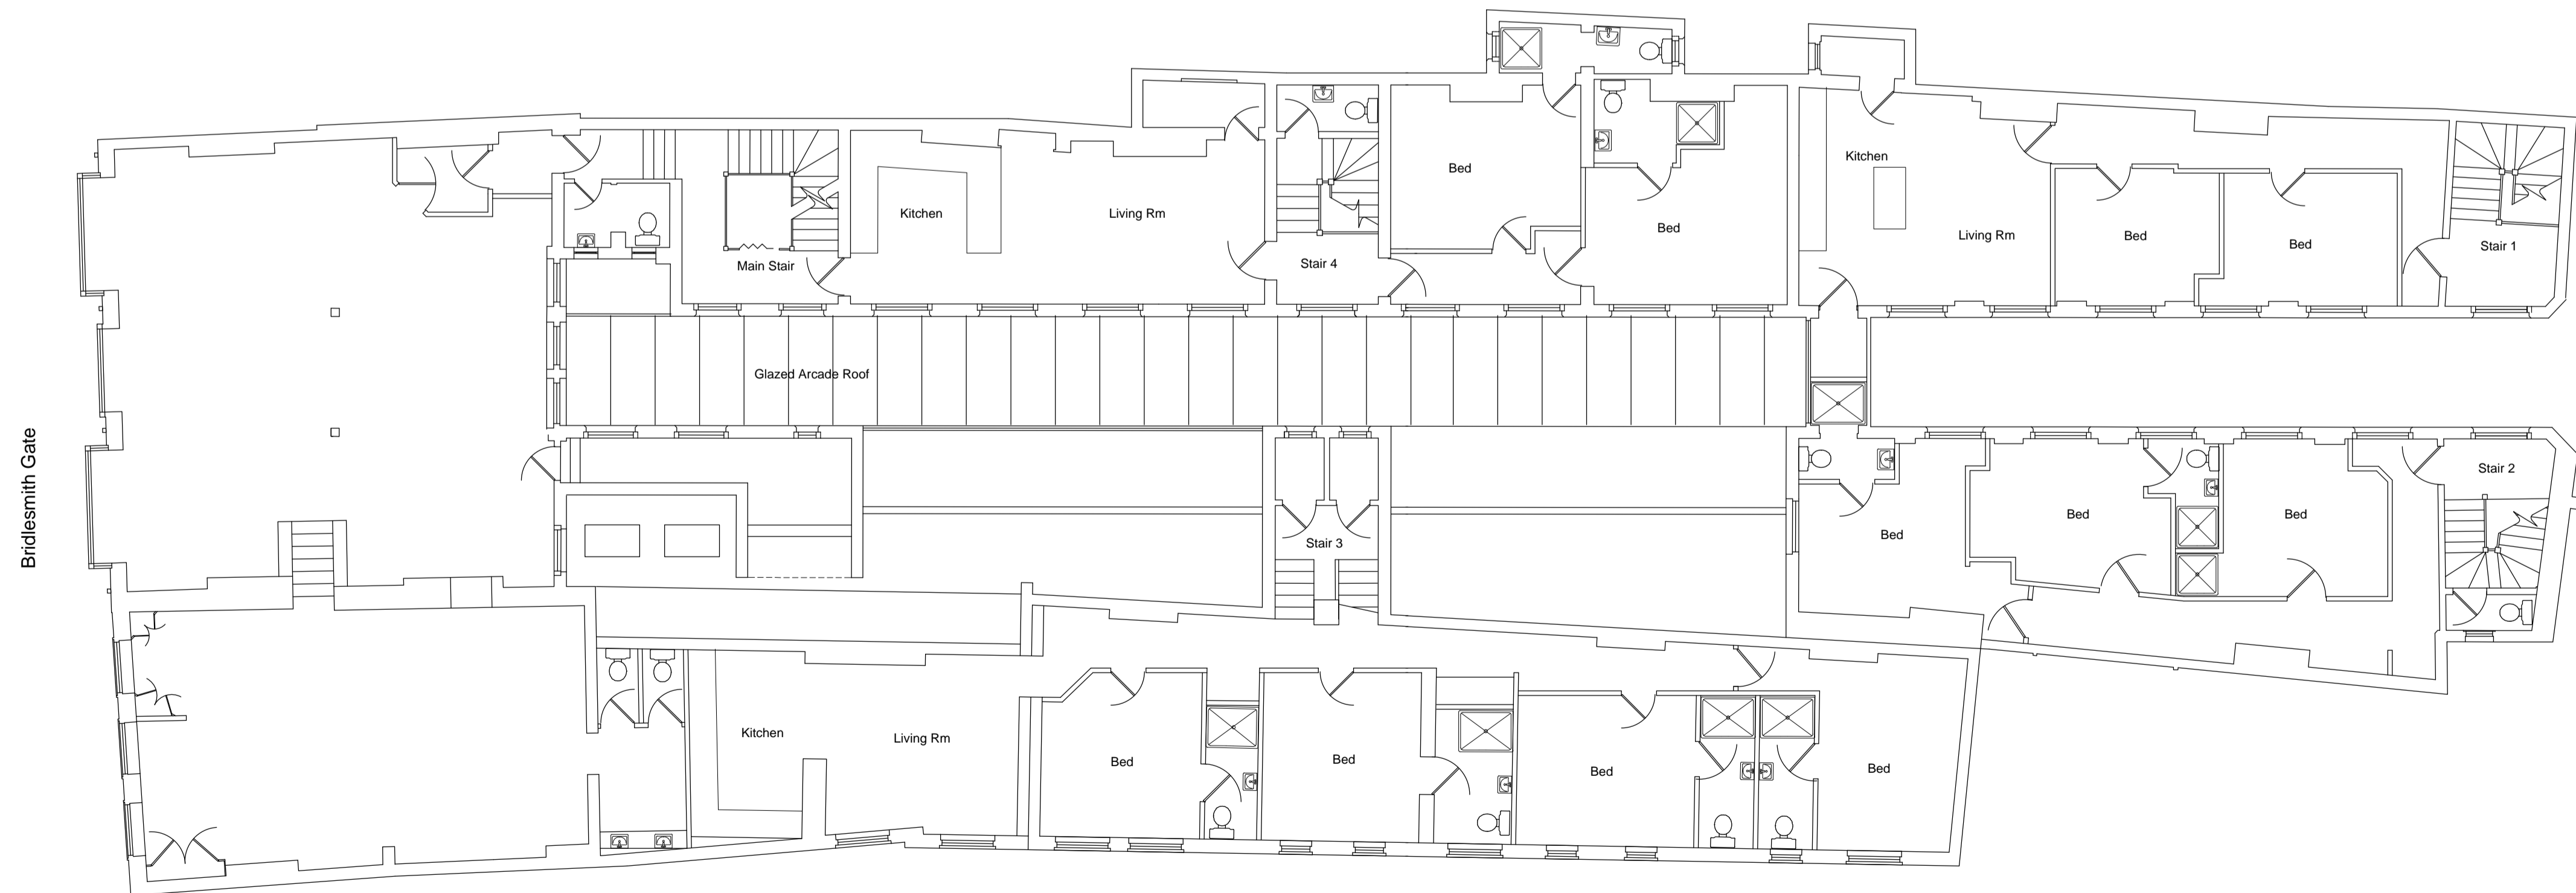

Third Floor Plan

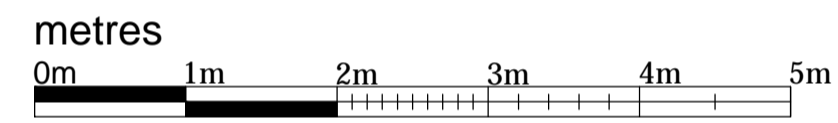

Second Floor Plan

**Tan Designs Ltd**

12 Firs Road  
Edwalton Nottingham  
NG12 4BX  
Tel: 07815134882  
Email: tangani88@gmail.com

project: King John's Arcade  
Bridlesmith Gate,  
Nottingham NG1 2GR

drawing: Existing Third Floor and  
Full 2nd Floor Plan

client:

purpose: checked: rev:

date: scale: dwg no:  
09/2019 1:50/1:100@A1 04