




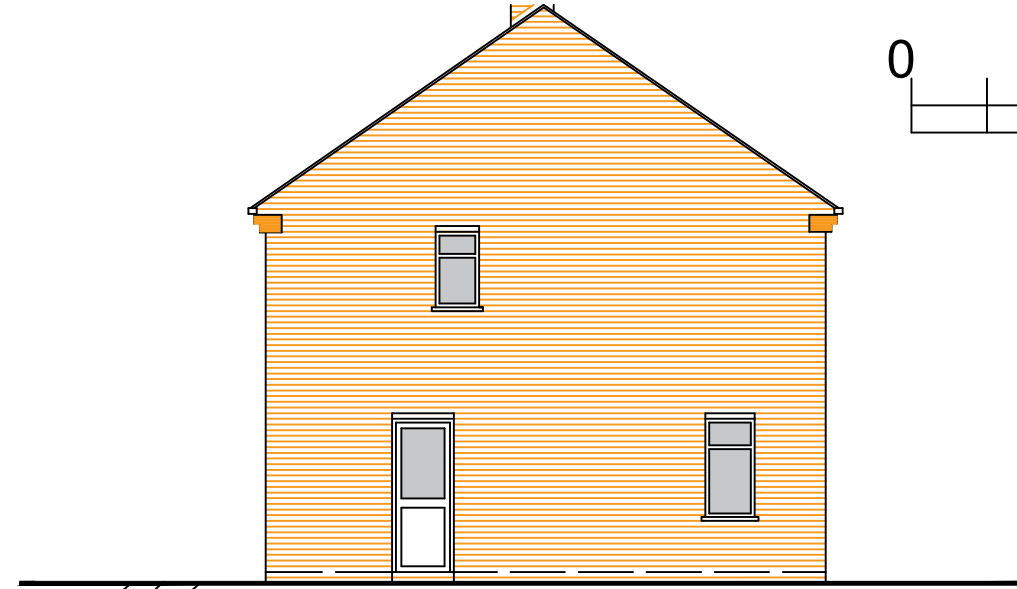


Rear Elevation

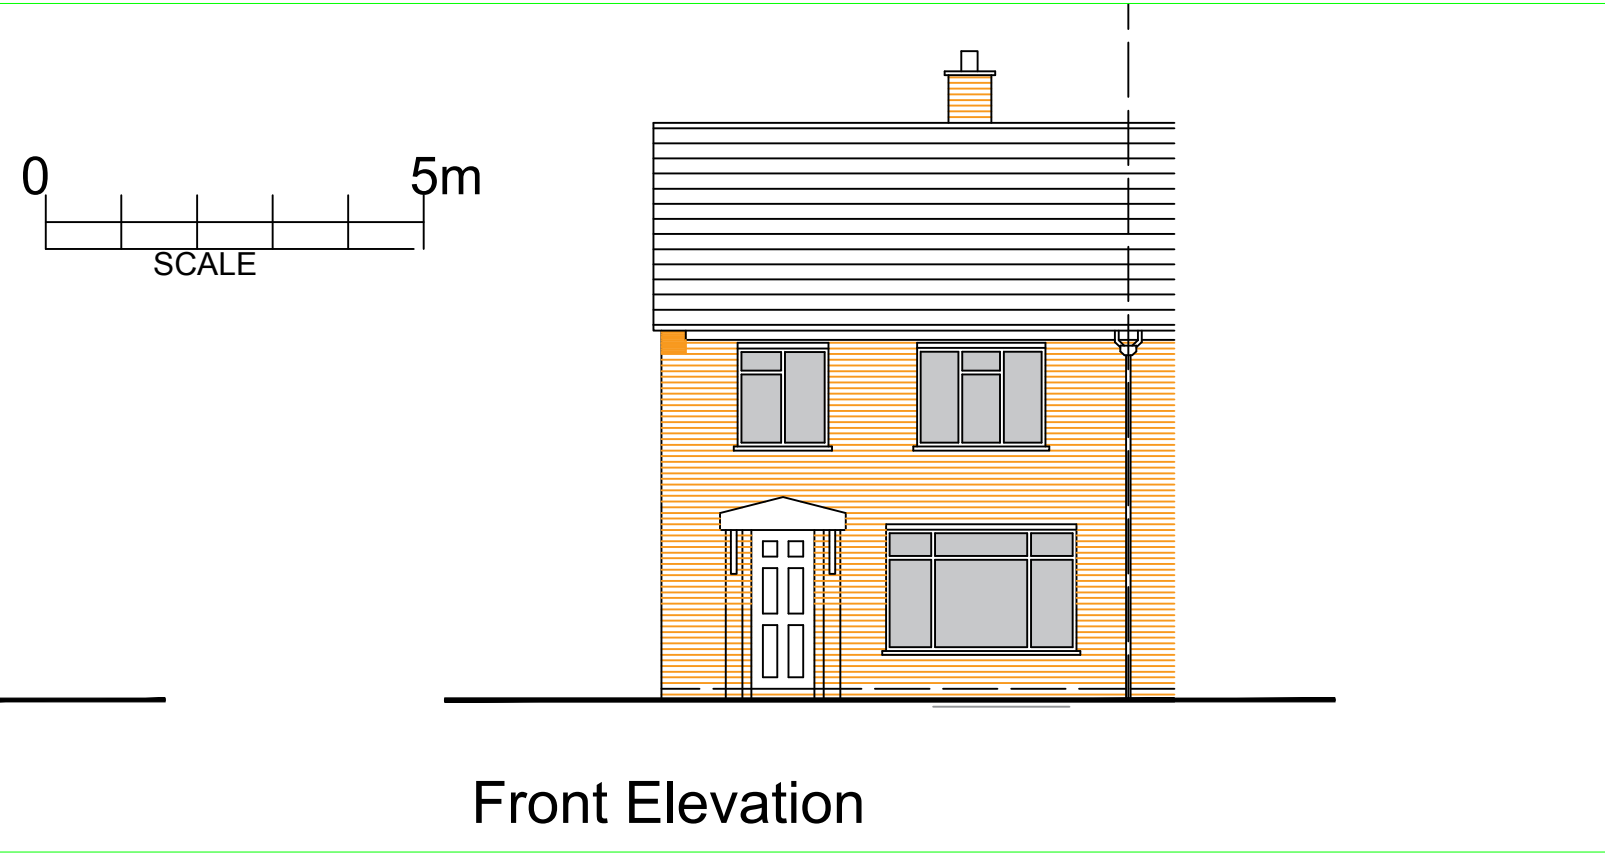

Side Elevation

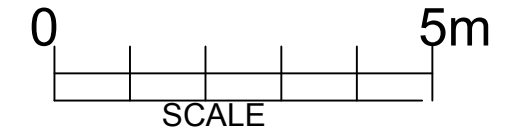

Front Elevation

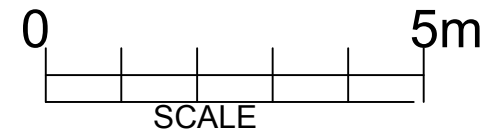

27.3.24	A	Scale bar added	Drawn	Project 25 PORTWAY, BISLEY	Purpose Of Issue PLANNING
			Checked	Drawing ELEVATIONS AS EXISTING	Drawing No 2550-E01
			Scale 1-100 AT A3		Rev A
Date	Rev	Revisions	Date MARCH 2024		