



Front Elevation - Existing

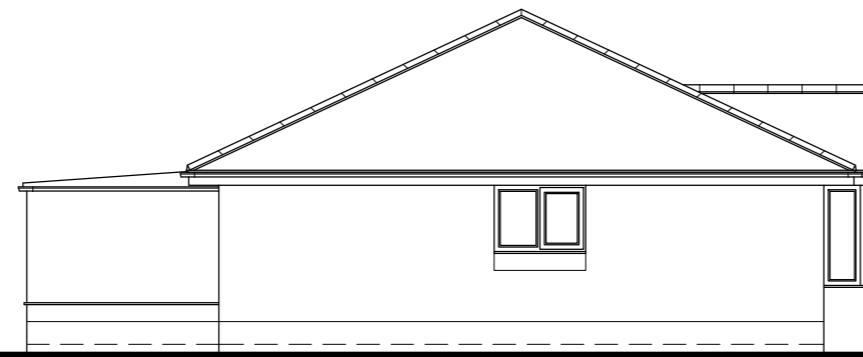


Side Elevation - Existing

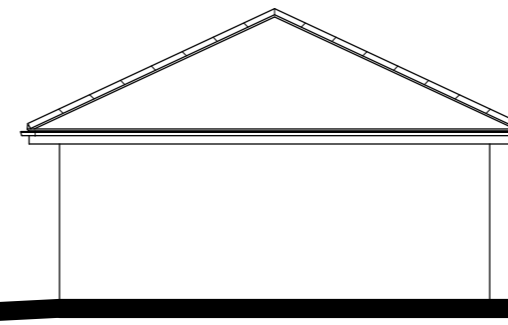


Rear Elevation - Existing




Side Elevation - Existing

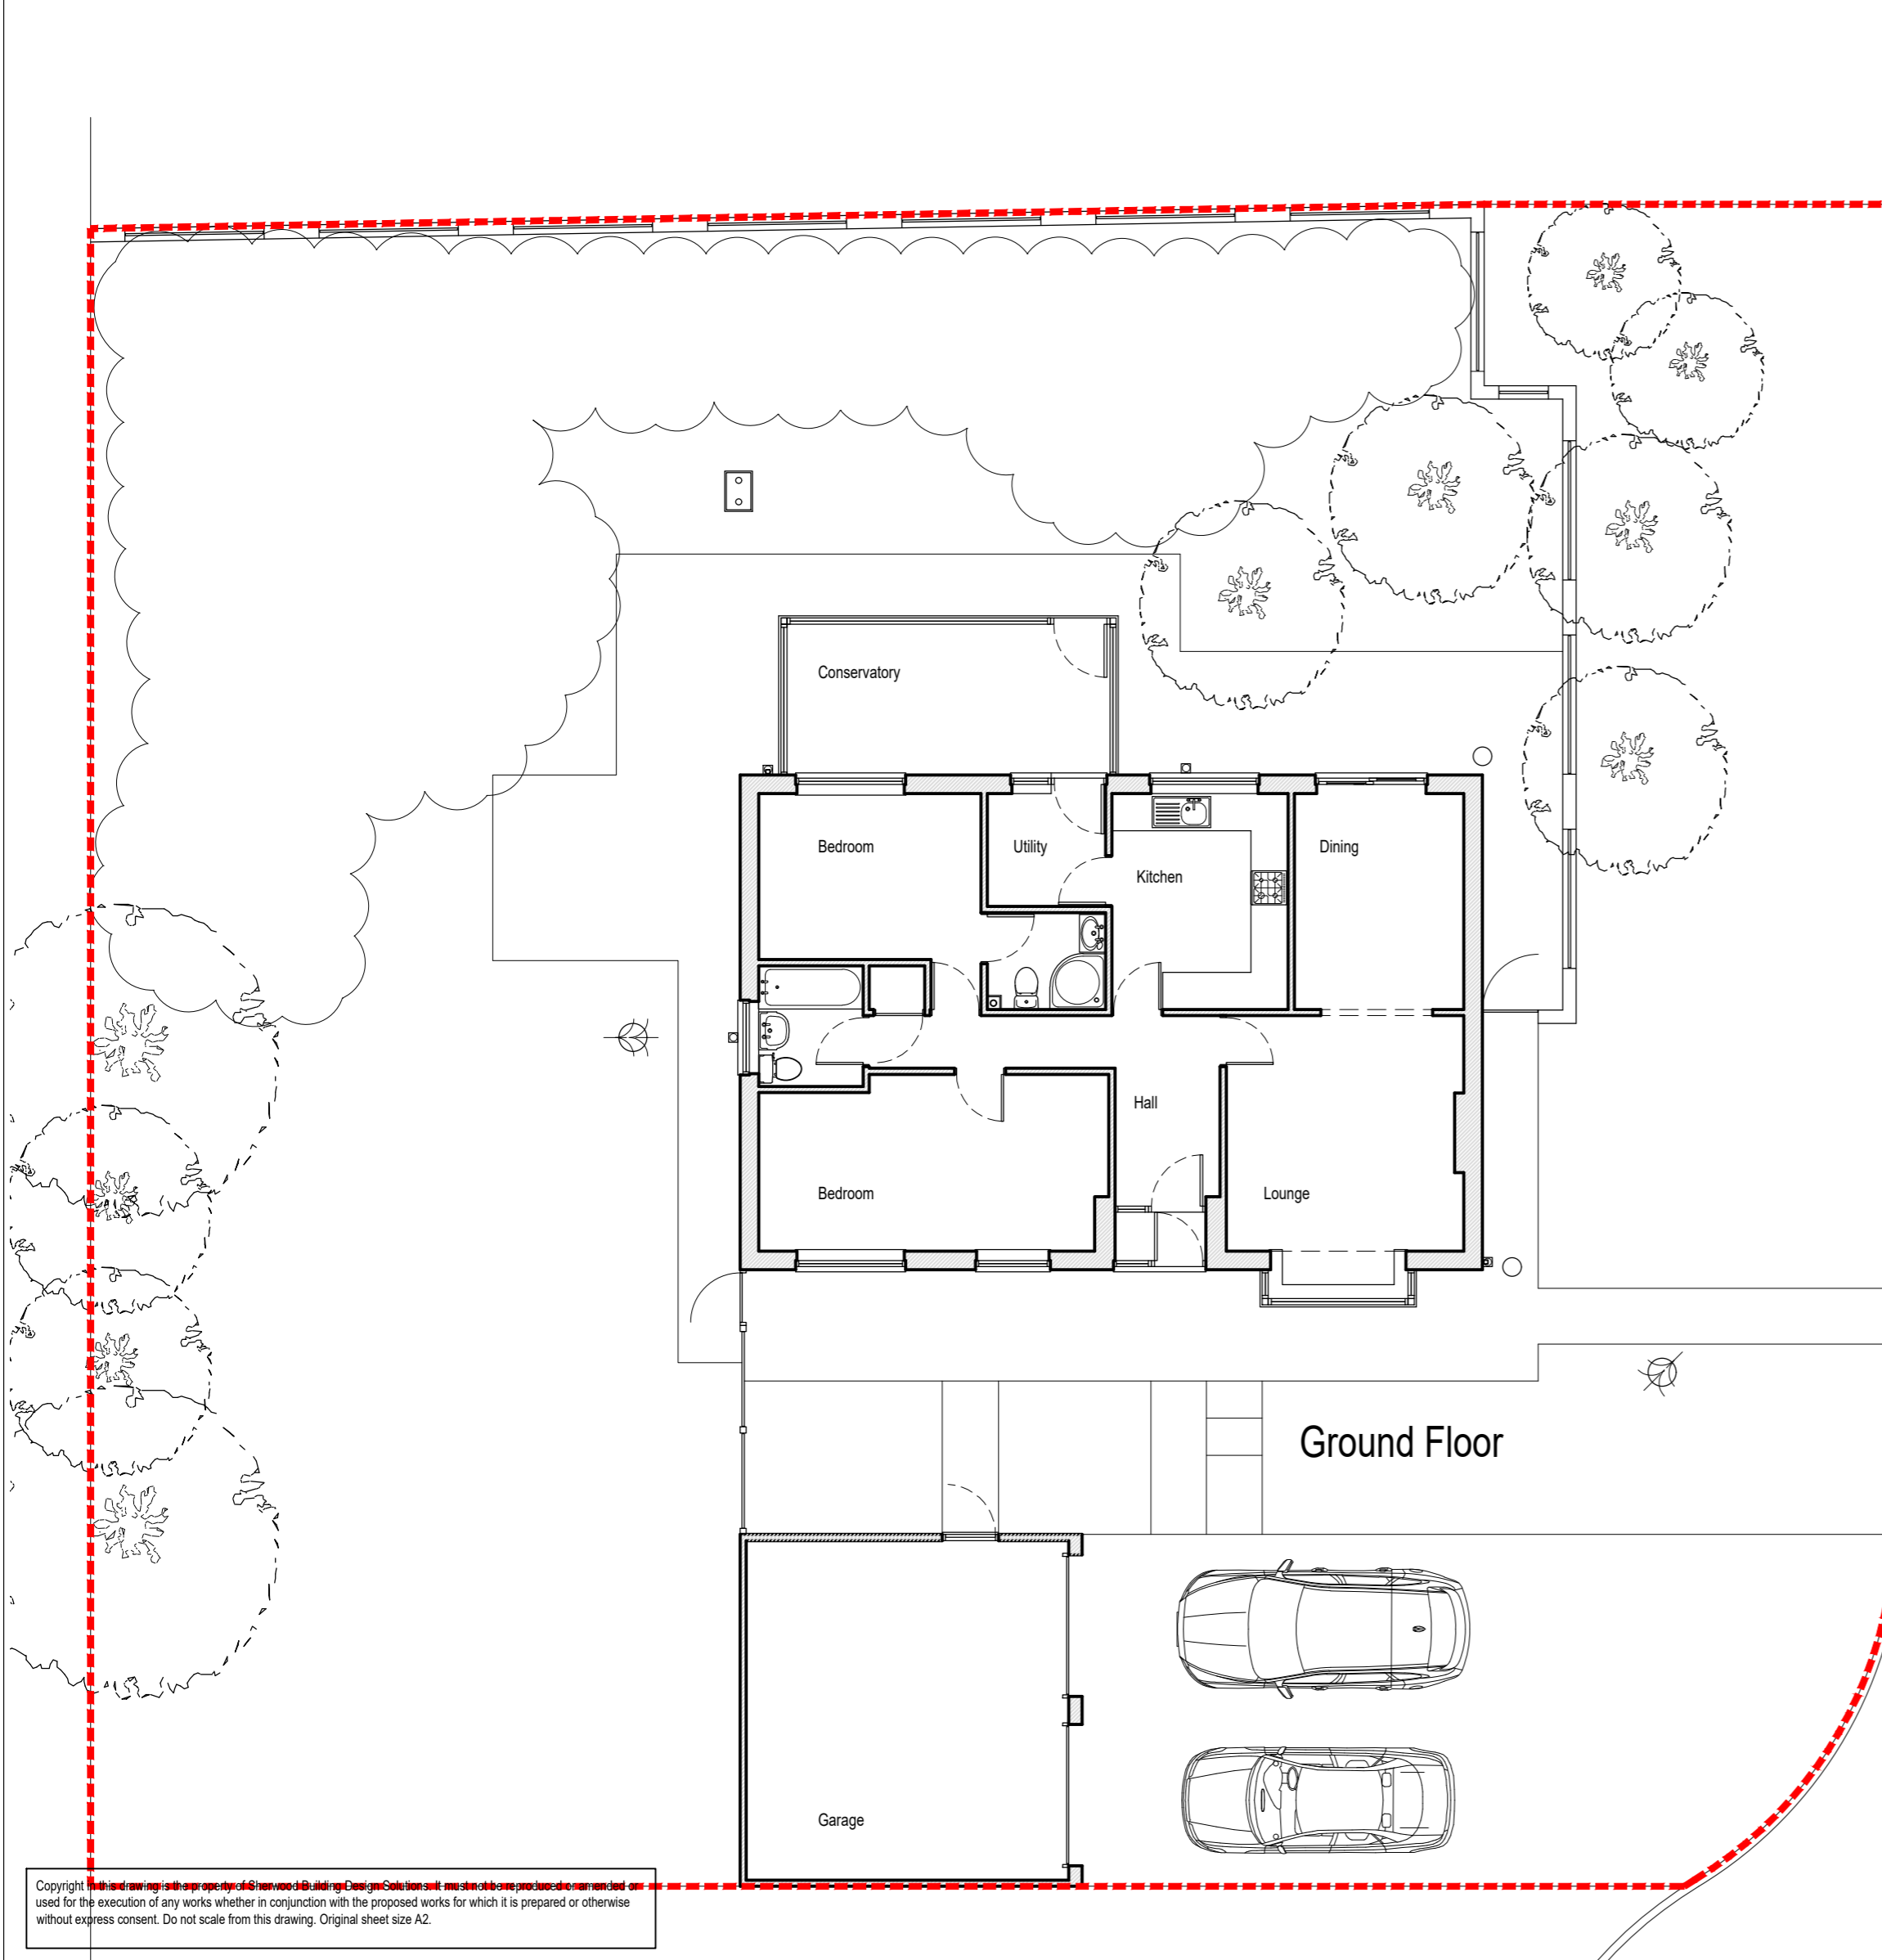

Ground Floor

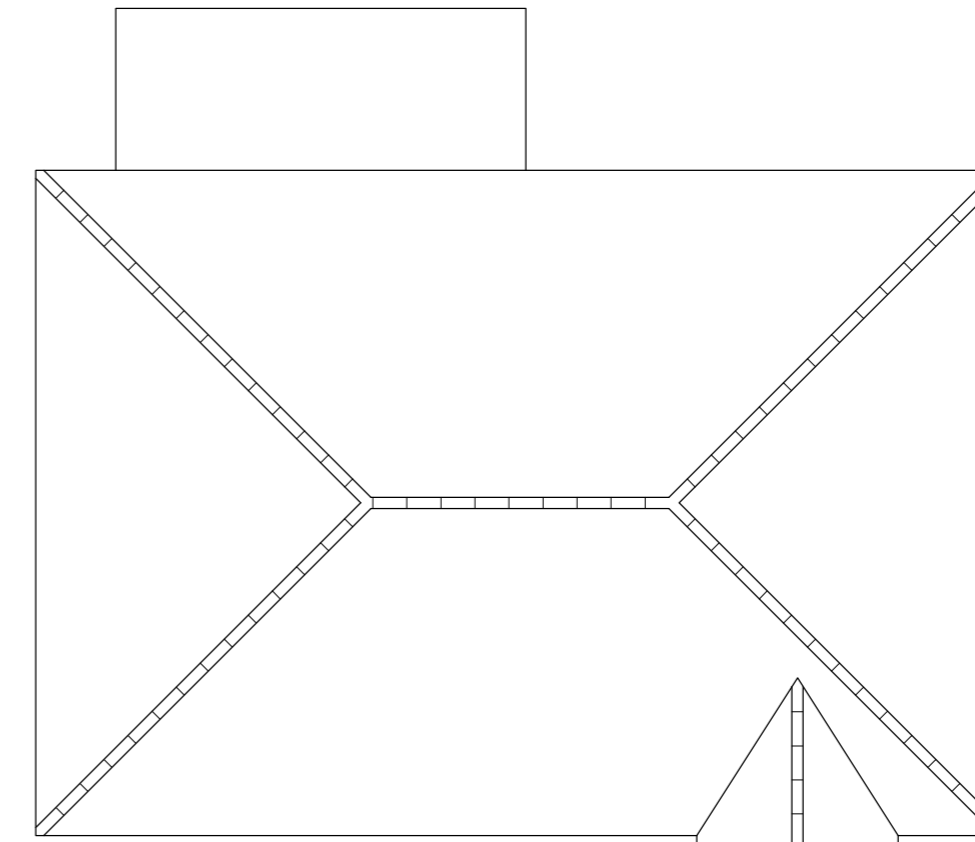

Roof Plan

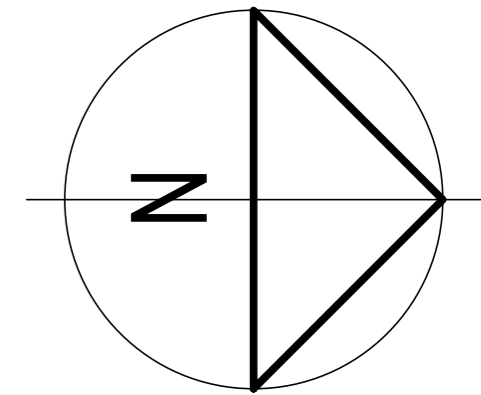

Sherwood
Building Design Solutions

Rob Sherwood
Domestic and Commercial Property Design Consultant With Over 30 Years Experience

4 Long Lane, Heath Charnock, Chorley, PR6 9EN
E-mail: rob_sherwood@sky.com
www.sherwoodbuildingdesignsolutions.co.uk

T: 01257 481487
M: 07854 847361

Status: **Planning & Building Regulations**

Client: **Mr & Mrs P Quinlan**

Project: **44 Kensington Drive, Horwich, BB6 6AE**

Title: **Existing Floor and Roof Plans and Elevations**

Scale: 1/100 @ A2 Date: March 2024 Drawn: Rob Sherwood

Drawing Number: **2024-08-01** Revision:

Copyright in these drawings is the property of Sherwood Building Design Solutions. It must not be reproduced or used for the execution of any works whether in conjunction with the proposed works for which it is prepared or otherwise without express consent. Do not scale from this drawing. Original sheet size A2.

