



EXISTING GROUND FLOOR PLAN  
SCALE 1:100



PROPOSED GROUND FLOOR PLAN  
SCALE 1:100

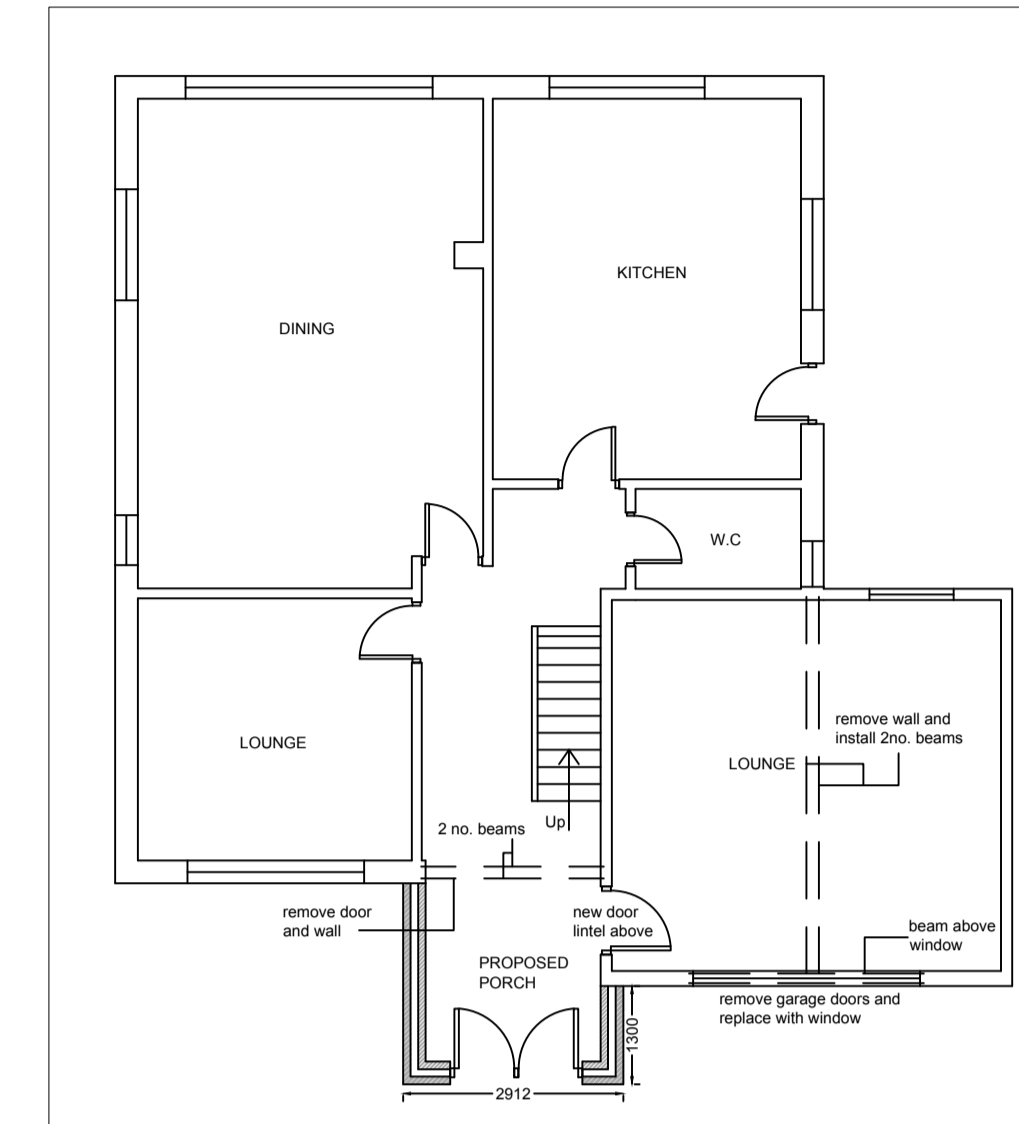


EXISTING FRONT ELEVATION  
SCALE 1:100

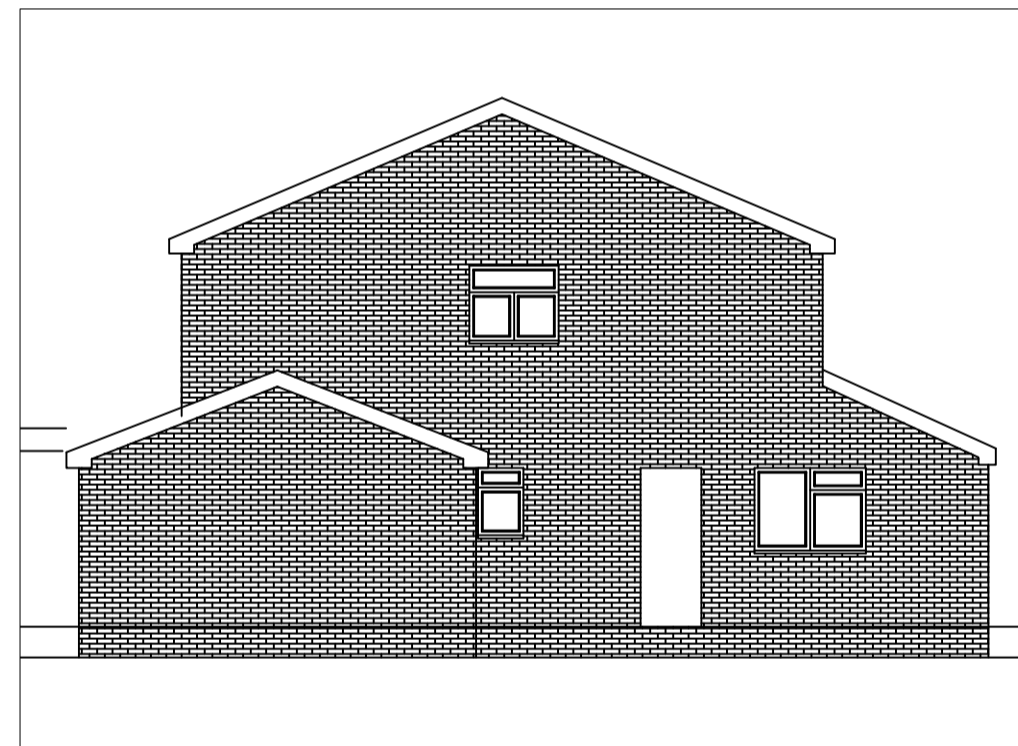


EXISTING SIDE ELEVATION  
SCALE 1:100




PROPOSED FRONT ELEVATION  
SCALE 1:100

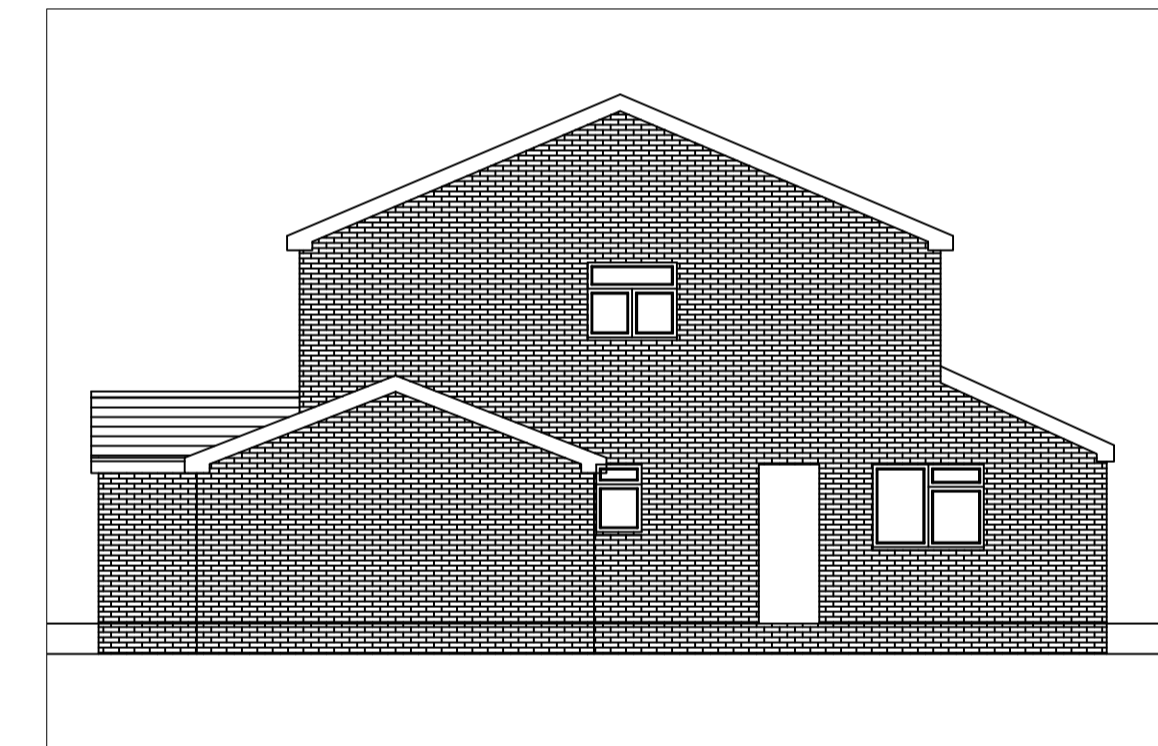

PROPOSED SIDE ELEVATION  
SCALE 1:100

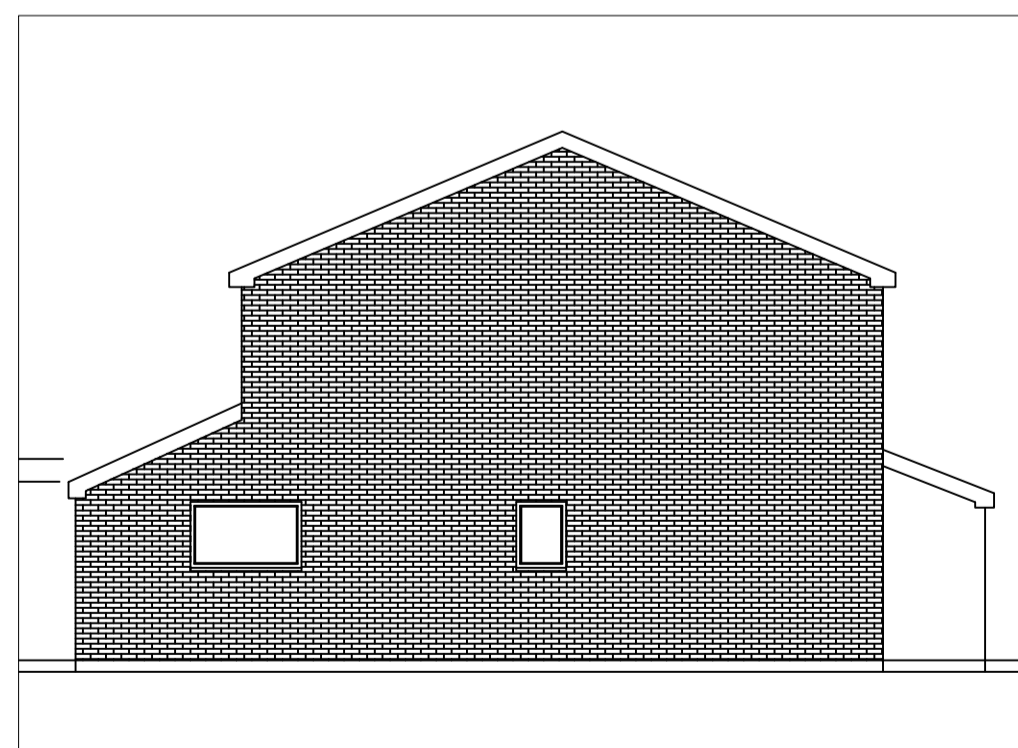

EXISTING SIDE ELEVATION  
SCALE 1:100

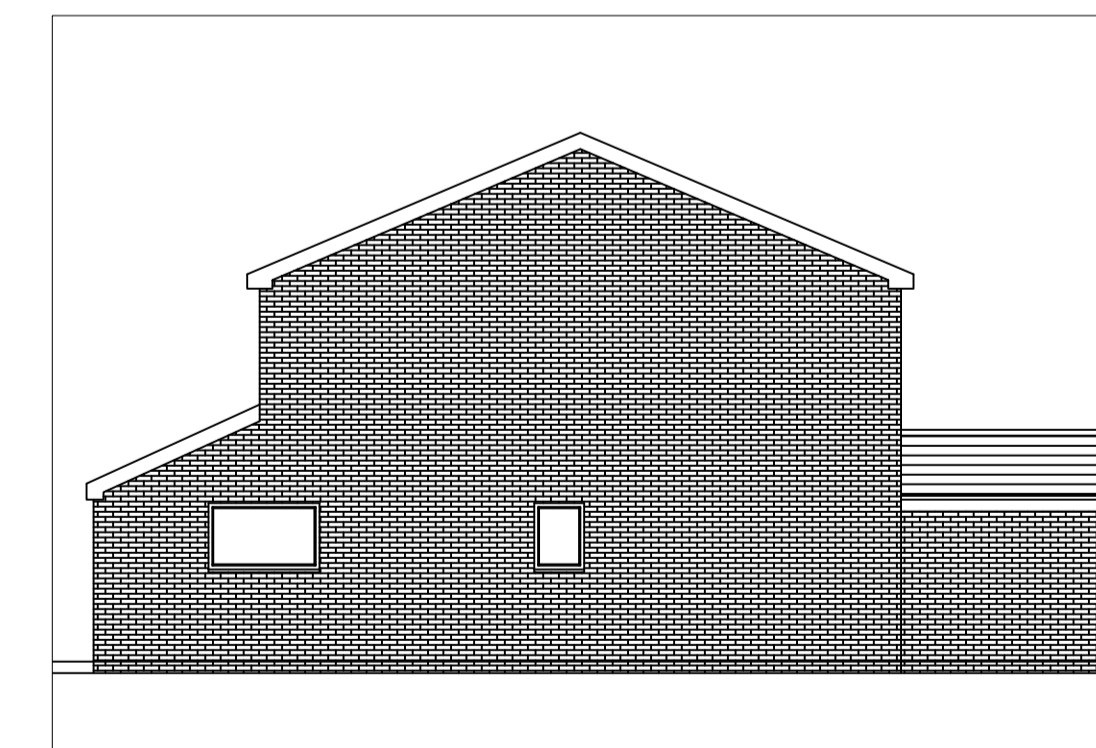

PROPOSED SIDE ELEVATION  
SCALE 1:100

This drawing is the copyright of the ARCHITECTURAL CONSULTANT and no reproduction is allowed without prior permission. All Drawings must be checked and verified prior to commencement of work on site. All dimensions are in millimeters. Anyone using this drawing e.g. Contractor, Client, Supplier is to check all dimensions on site prior to carrying out work or ordering of materials. DO NOT SCALE FROM THIS DRAWING.

<input type="checkbox"/> DRAFT PROPOSALS	Drawing No. 9100/001	Client 15 PURBECK DRIVE BOLTON BL6 4JF	Scale See DWG @A1
<input checked="" type="checkbox"/> PLANNING APPROVAL	Drawn By Z.S.	Project PURBECK GARAGE CONVERSION TO HOME REMOVE GARAGE DOOR AND REPLACE WITH WINDOW REINFORCE FRAME TO PITCH	Revision A
<input type="checkbox"/> BUILDING REGULATIONS	Checked By z.s.	Drawing Title EXISTING AND PROPOSED PLANS & ELEVATIONS	Date
<input type="checkbox"/> TENDERING	Email: zahrauf@gmail.com Tel: 07745056733		
<input type="checkbox"/> CONSTRUCTION			