


**Notes**

Designer takes no responsibility for any dimensions obtained by scaling from this drawing. If no dimension is shown the recipient must ascertain the dimension specifically from the Designer or by site measurement. Supplying this drawing in digital form is solely for convenience and no reliance may be placed on digital data. All data must be checked against hard copy. Dimensions must be checked on site. Any discrepancies must be reported to the Designer immediately. This drawing is copyright of Duke Design Services

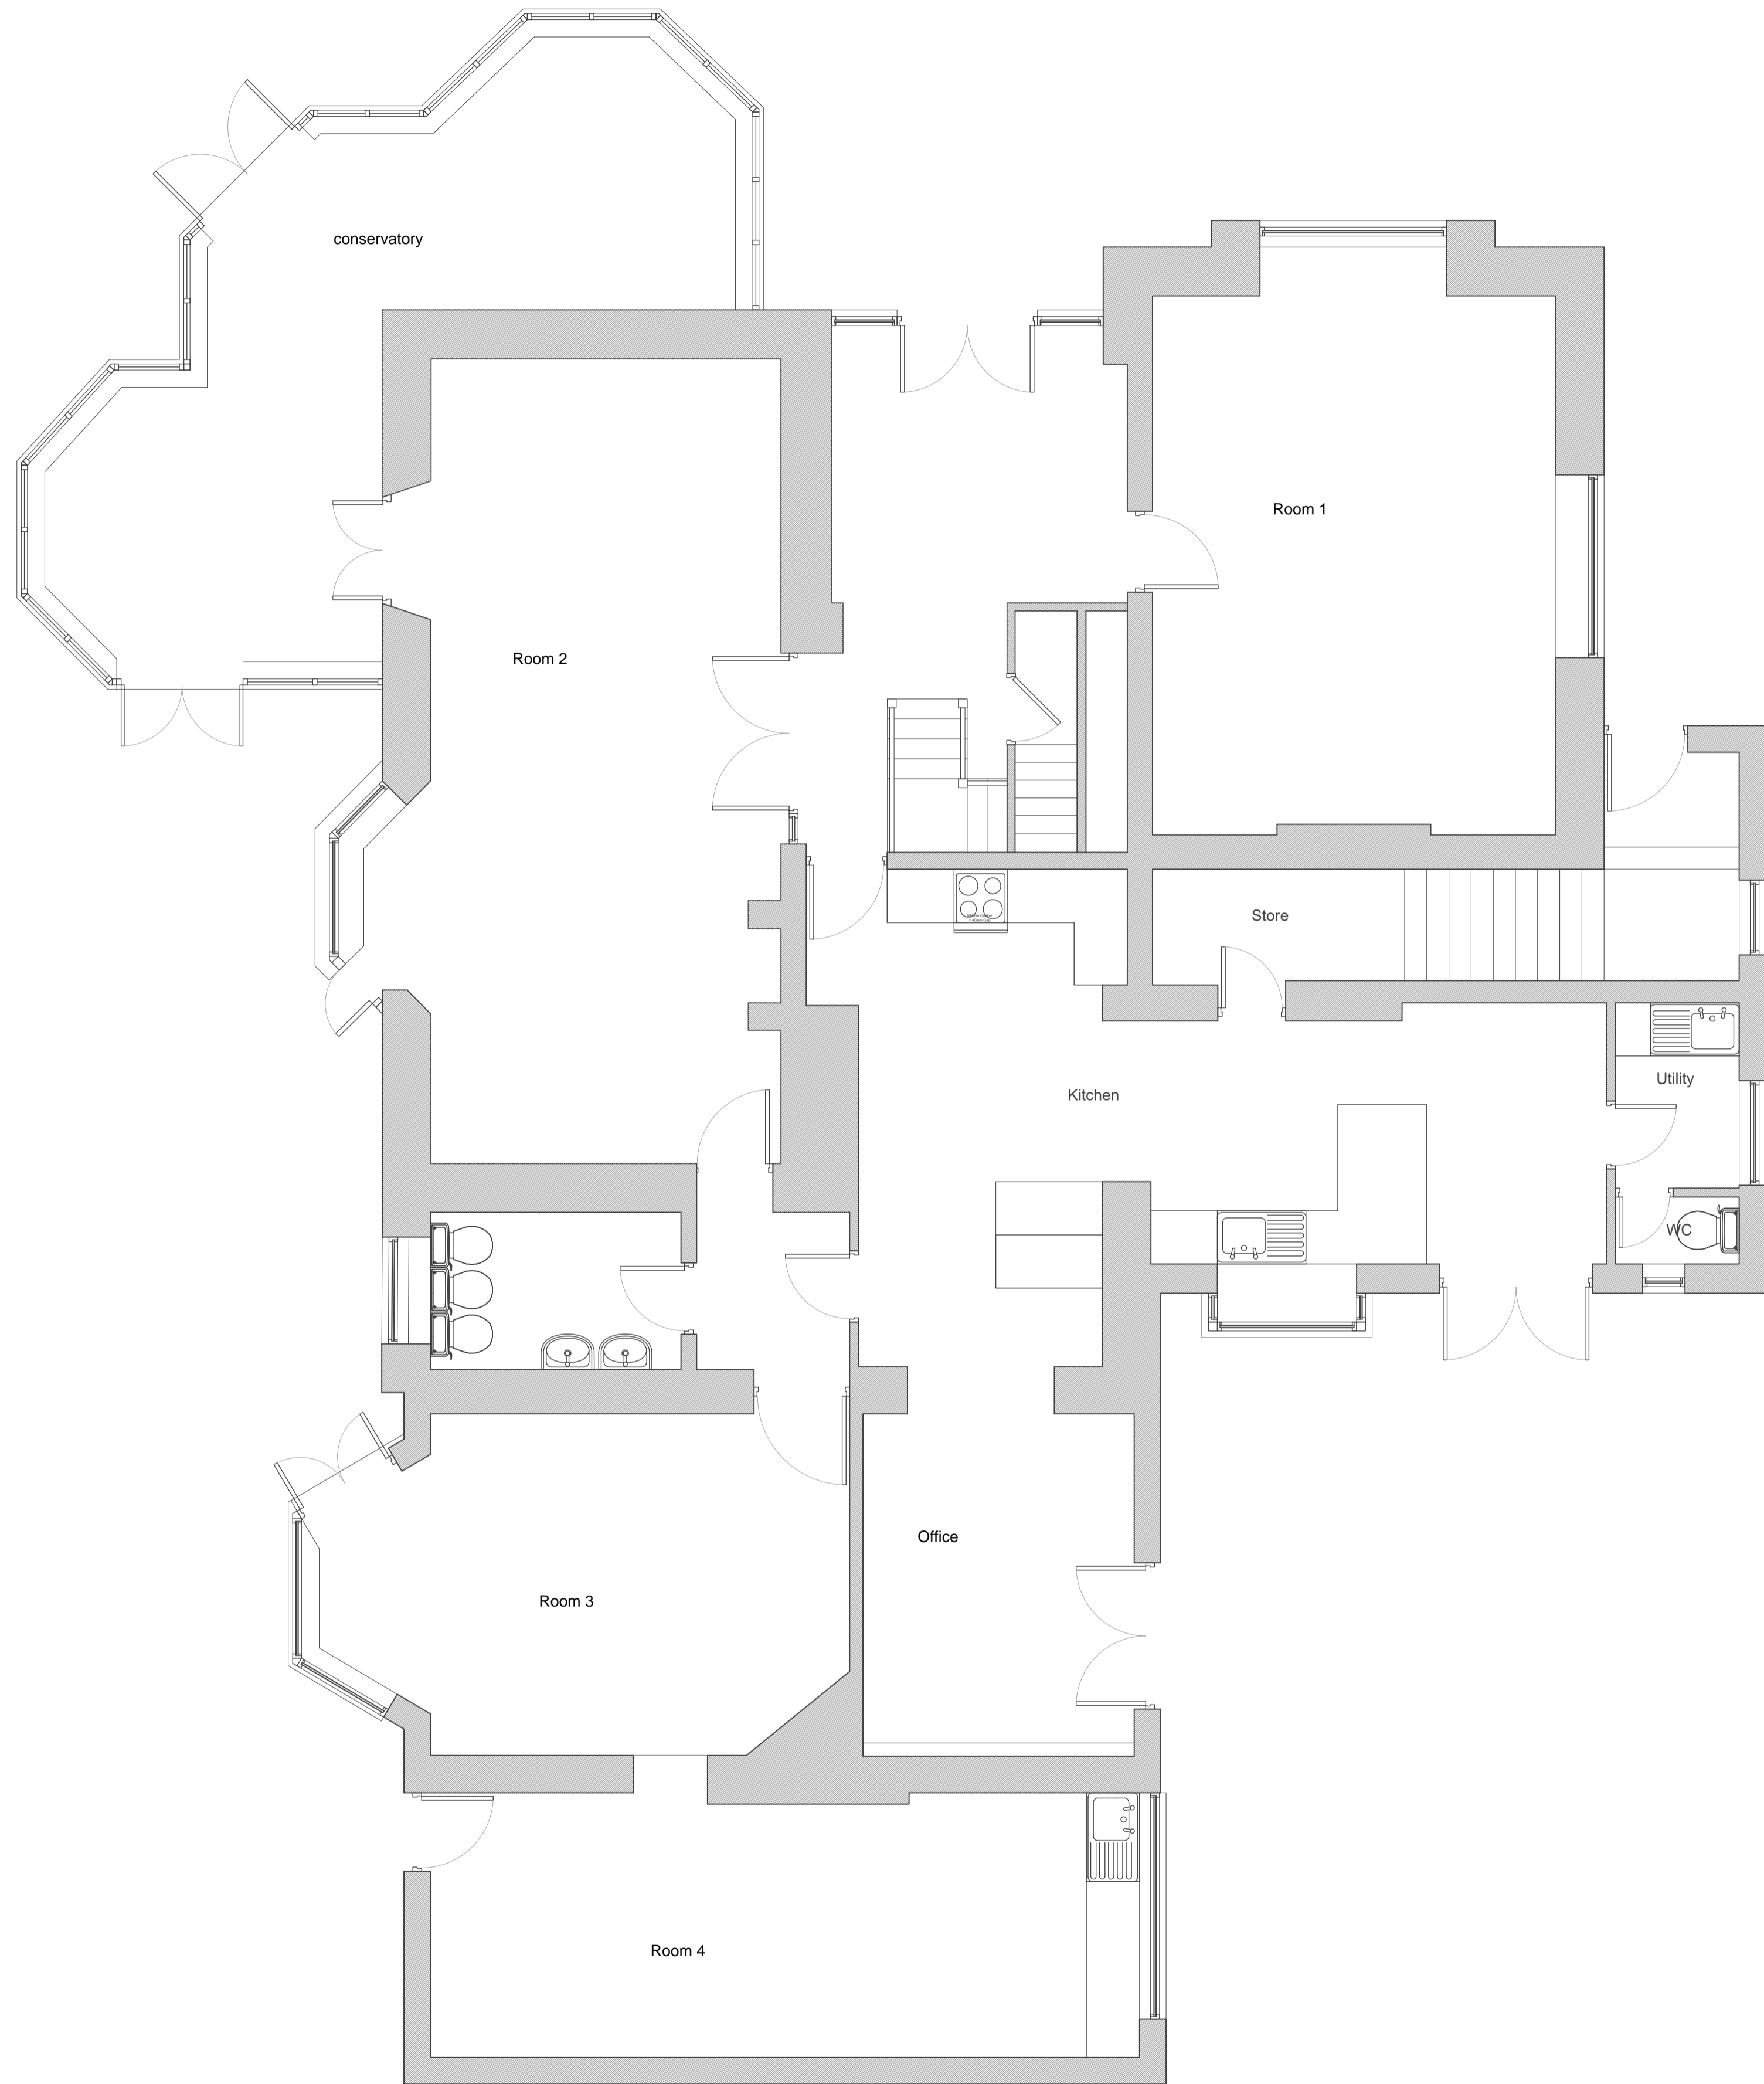

Ground Floor  
1:50



First Floor  
1:50

Rev	Description	Date	By

**Duke Design Services**  
 T:07450607284 W:ddesignservices.co.uk  
 E:dd@dukedesignservices.co.uk



C	Concept	G	Tender
D	Planning	J	Construction
E	Building Regs	L	As Built
F	Production	Sk	Sketch

Client: **Mark Uttley**  
 Project: **Former Beechwood Nursery, Shady Lane, Bolton, BL7 9AF**  
 Scale: 1:50 @ original size A1 Date: Mar 2024

Drawing Number	Description	Rev
24(05)100	Existing Floor Plans	-