

Site Plan : Scale 1 : 200



Location Plan : Scale 1 : 1250




North Elevation : Scale 1 : 100



East Elevation : Scale 1 : 100



South Elevation : Scale 1 : 100

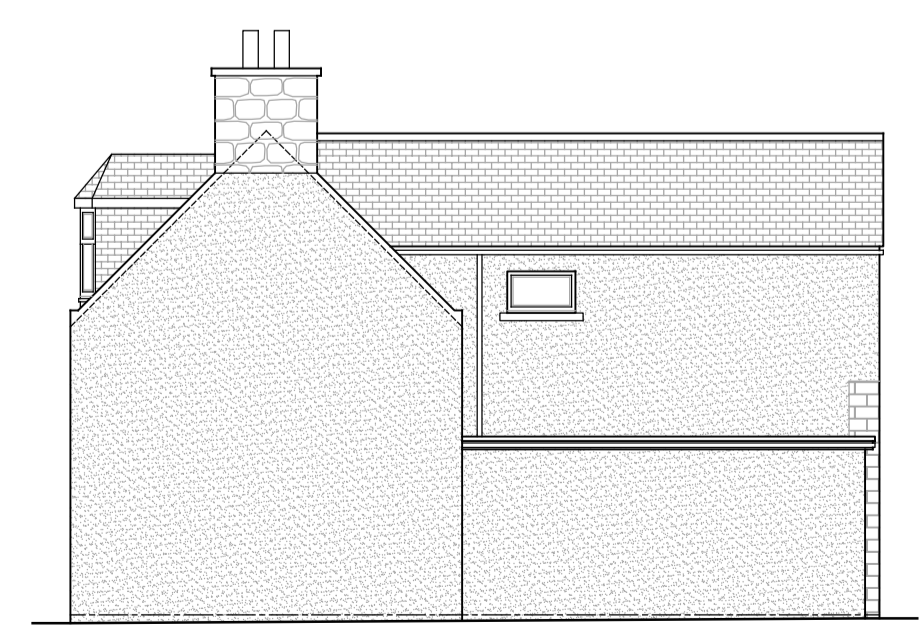

West Elevation : Scale 1 : 100

NO.	DATE	AMENDMENTS
0	00/00/00	0

DRAWING TITLE		
Planning Drawing		
DATE	JOB NO.	DRAWN BY
March 2024	2054-01	Ryan Thompson

**7 East Park Street,
Huntly.**

Proposed alterations to existing dwellinghouse.

For
Mr & Mrs G. Grant.

RT	Architectural Design Services
----	-------------------------------------

Old Mill,
Huntly,
Aberdeenshire.
AB54 4QX.
T : 01466 793135
M : 07500 907899
E : info@rt-architecturaldesign.com
W : www.rt-architecturaldesign.com

