




NORTH ELEVATION

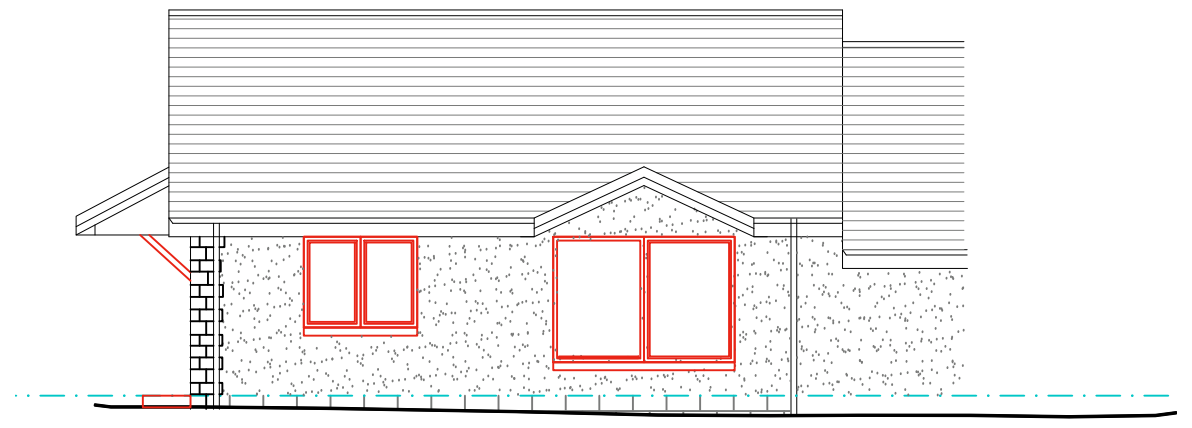

SOUTH ELEVATION

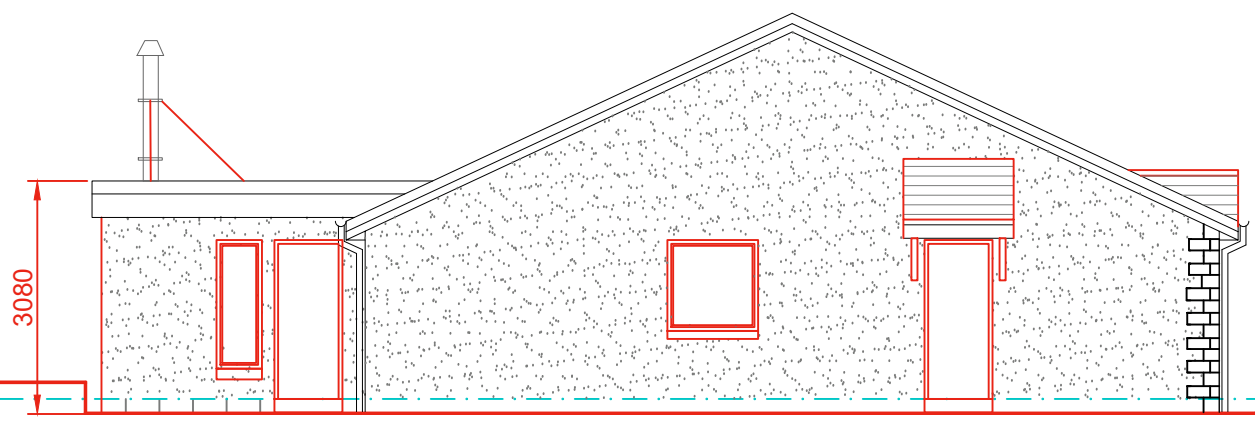



WEST ELEVATION

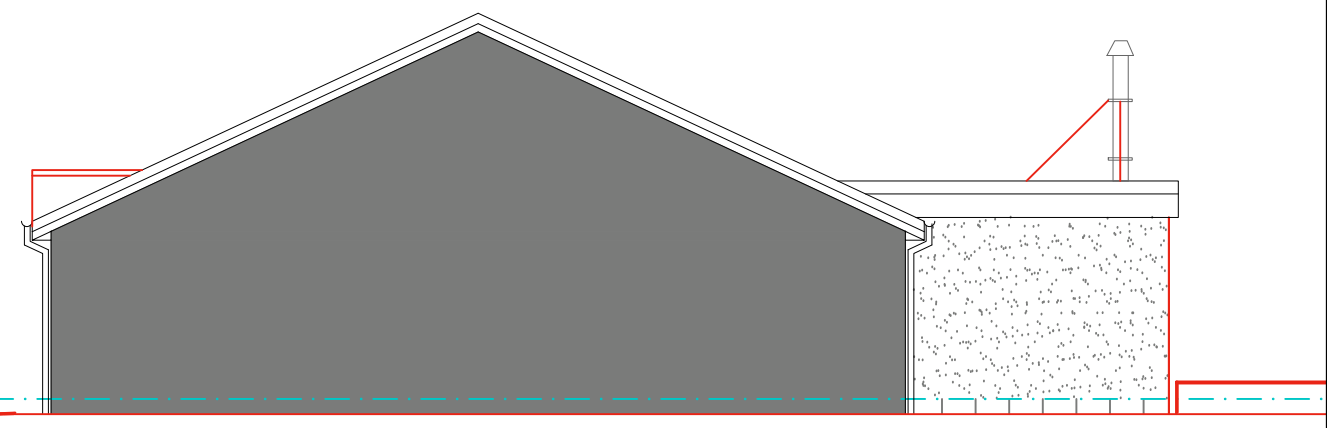

EAST ELEVATION

Proposed Materials:
 Windows - BROWN UPVC
 Roof - Grey SARNAFILL
 Walls - CREAM/PINK HARLING & GREY FYFSTONE
 Fascias & Soffits - BROWN TIMBER
 Flue - silver Stainless steel

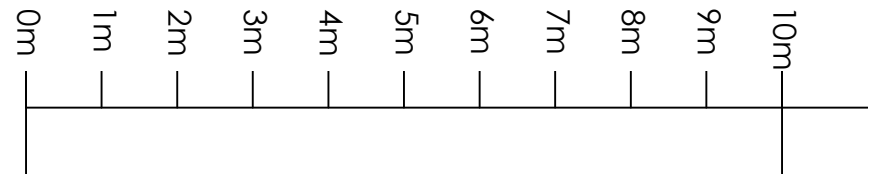

REV.	DATE	DESCRIPTION
CLIENT :	MR WATT	
PROJECT :	EXTENSION 57 SUNNYSIDE AVENUE, DRUMOAK	
TITLE :	PROPOSED	
 KATRINA DENHOLM ARCHITECT		
ORIG. SIZE: A3	DRAWING No. :	SHEET No. : REV :
SCALE: 1:100	KHD-A1692-W-01-004	1 of 1 A