





Existing Site Plan
1:250 @ A3

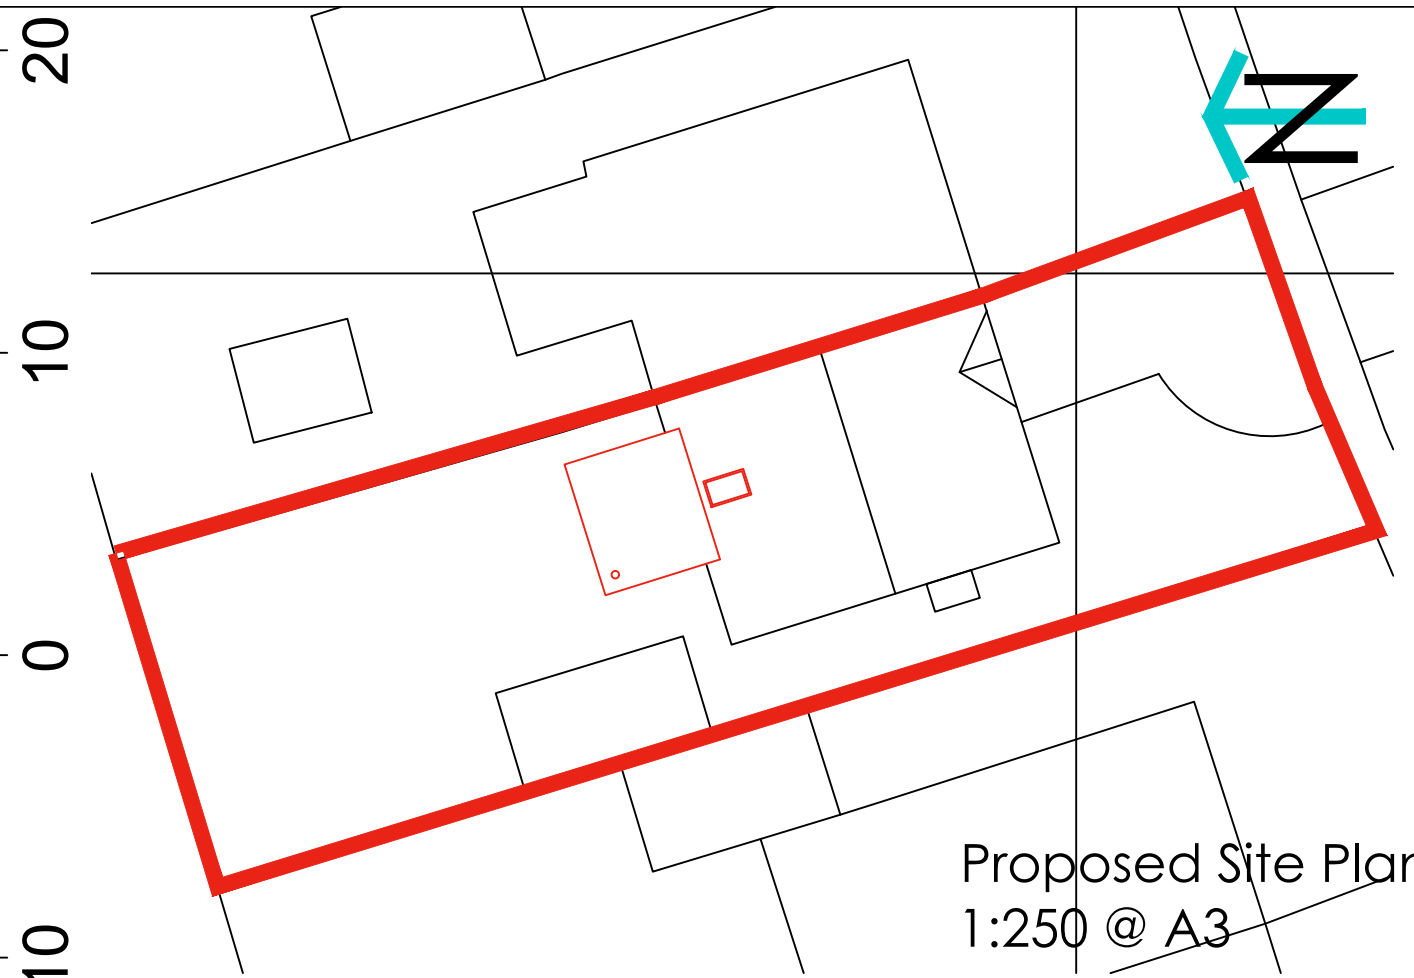


Proposed Site Plan
1:250 @ A3



No changes to ground levels proposed

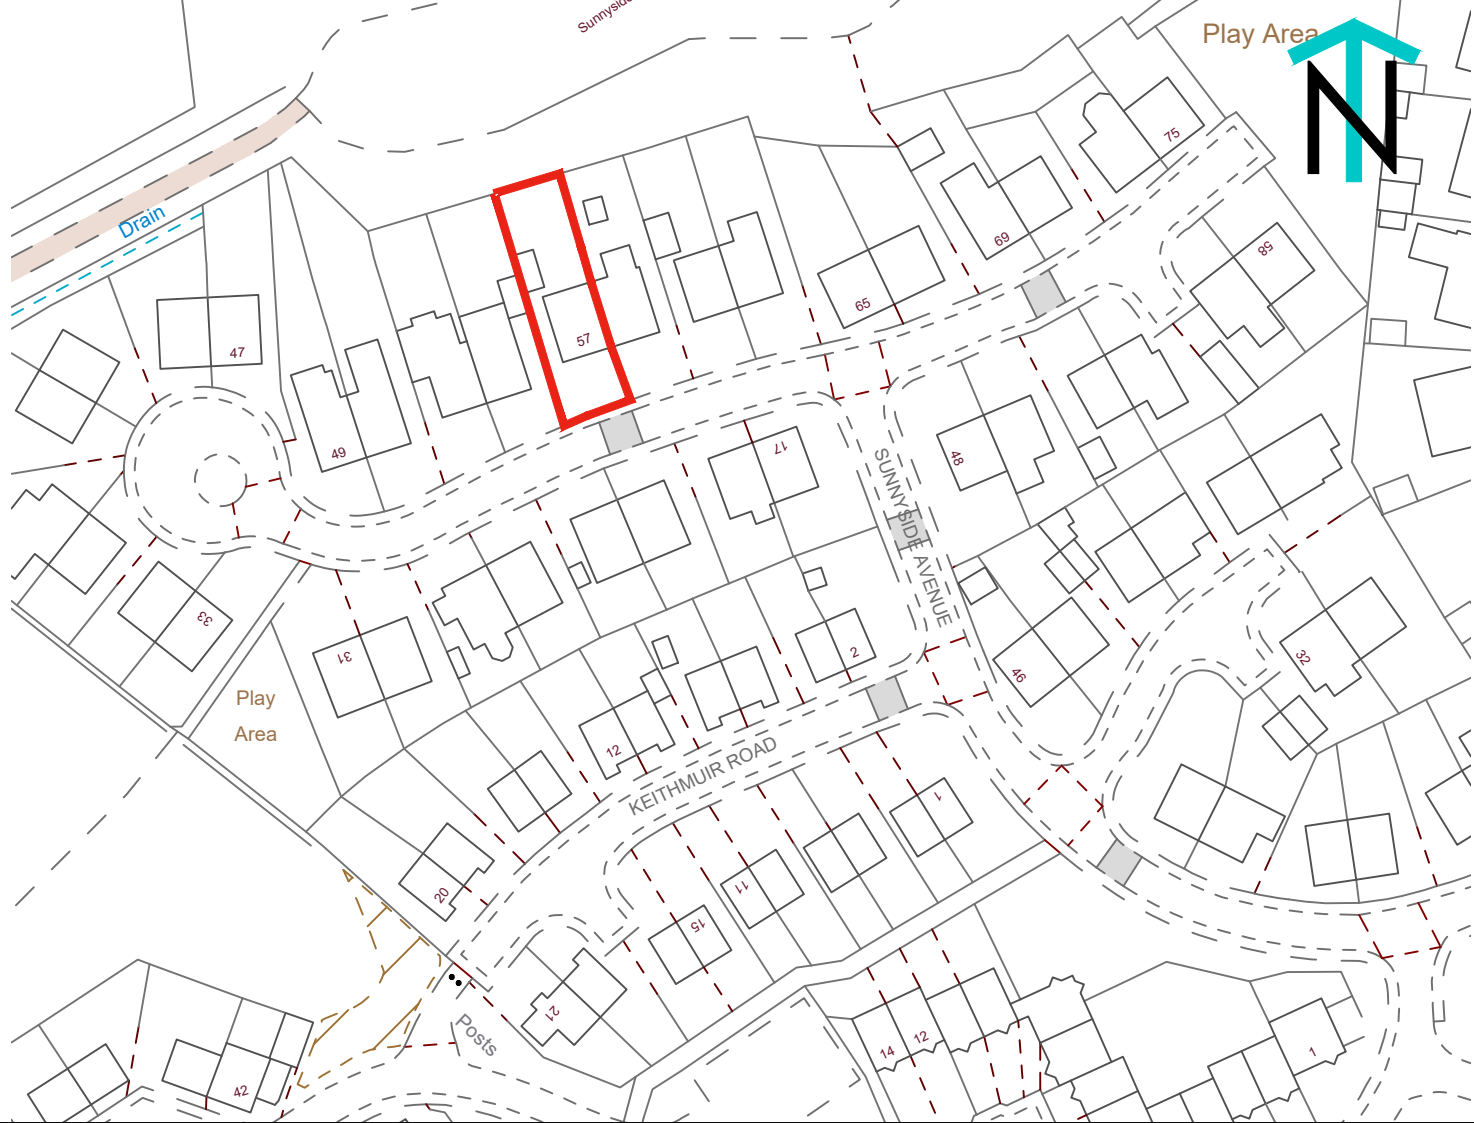

Location Plan
1:1250 @ A3

REV.	DATE	DESCRIPTION
CLIENT :		MR WATT
PROJECT :		EXTENSION 57 SUNNYSIDE AVENUE, DRUMOAK
TITLE :		LOCATION & SITE PLAN
 KATRINA DENHOLM ARCHITECT		
ORIG. SIZE: A3	DRAWING No. :	SHEET No. : REV :
SCALE: various	KHD-A1692-W-01-001	1 of 1 -