





NORTH ELEVATION

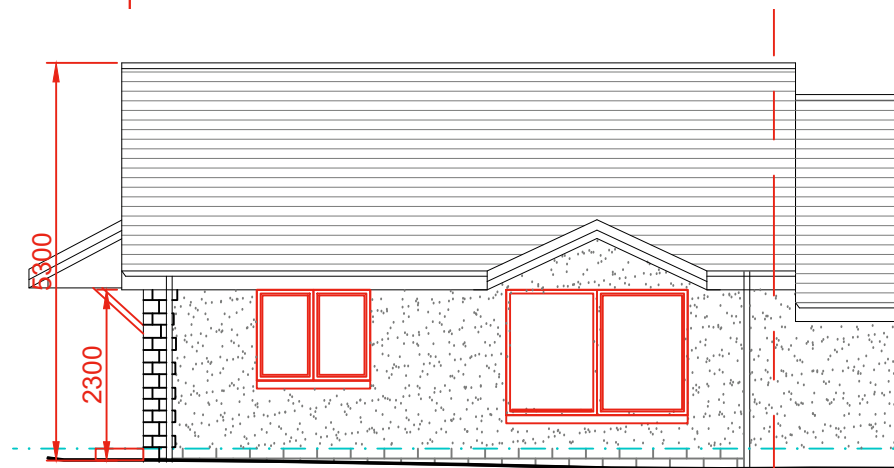

SOUTH ELEVATION

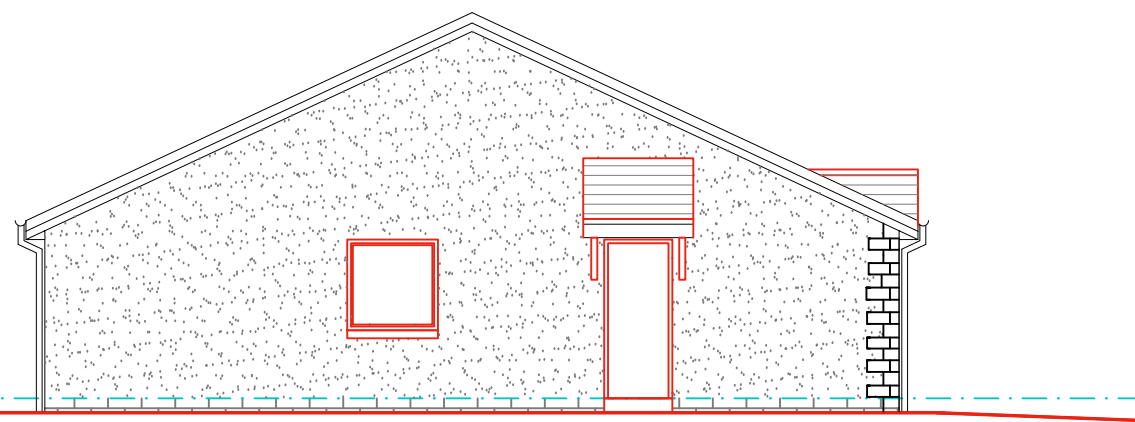


WEST ELEVATION

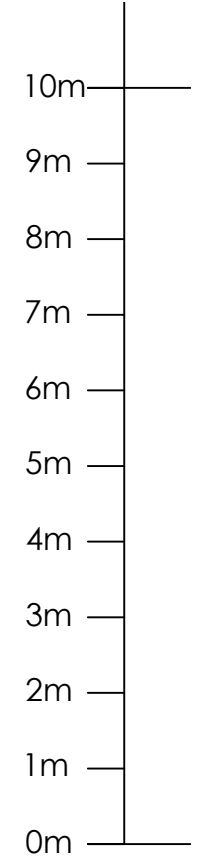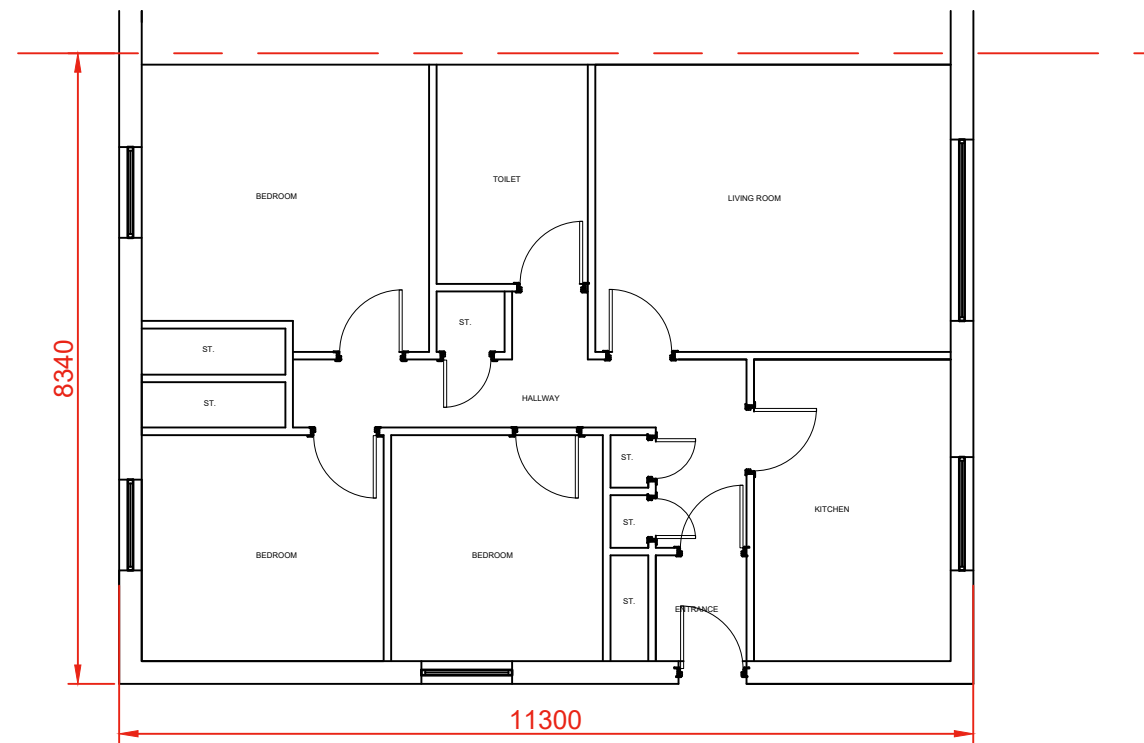

Existing Floor Plans
1:100 @ A3

Existing Materials:
 Windows - BROWN TIMBER
 Roof - Grey CONCRETE ROOF TILES
 Walls - CREAM/PINK HARLING & GREY FYFSTONE
 Fascias & Soffits - BROWN TIMBER

REV.	DATE	DESCRIPTION
CLIENT :		MR WATT
PROJECT :		EXTENSION 57 SUNNYSIDE AVENUE, DRUMOAK
TITLE :		EXISTING
 KATRINA DENHOLM ARCHITECT		
ORIG. SIZE: A3	DRAWING No. :	SHEET No. : REV :
SCALE: 1:100	KHD-A1692-W-01-002	1 of 1 A